



8/23/99

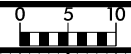

PROJ. REFERENCE NO.
R-2915D

SHEET NO.
X-64

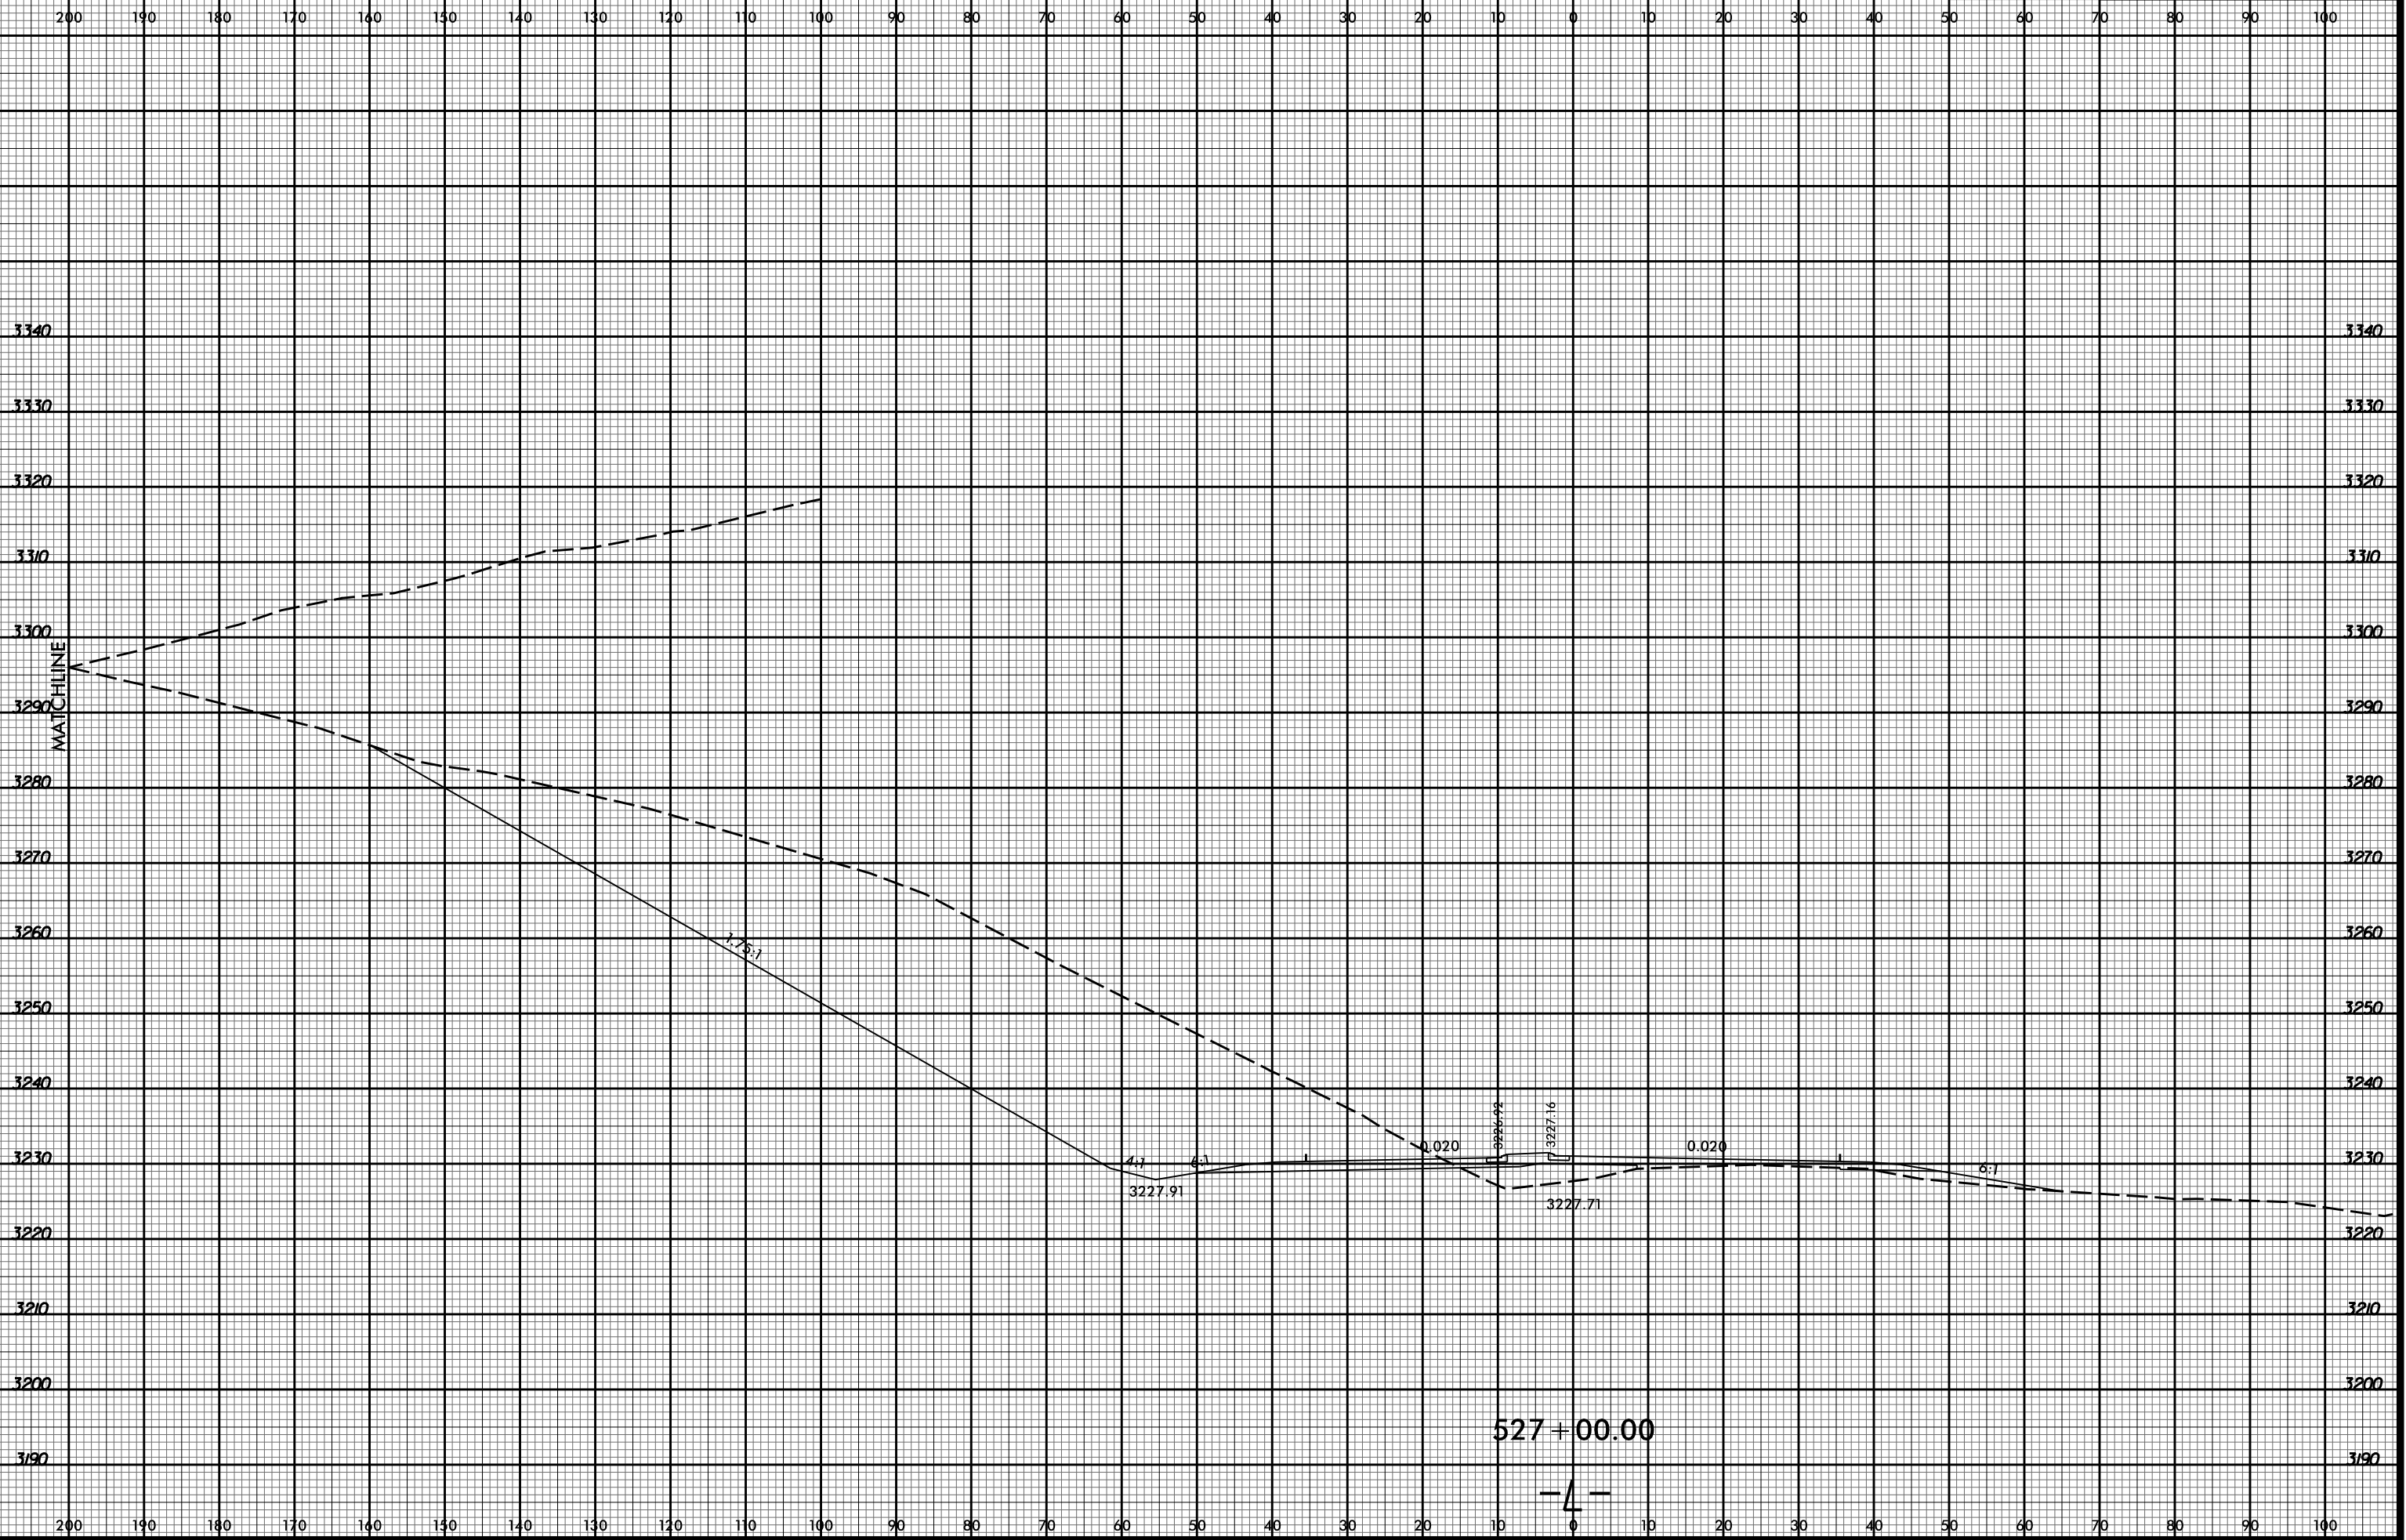

527+00.00

-4-

10/16/20 AM
R2915D_Rcdy_xpl.L.dgn
Division