


8/23/99

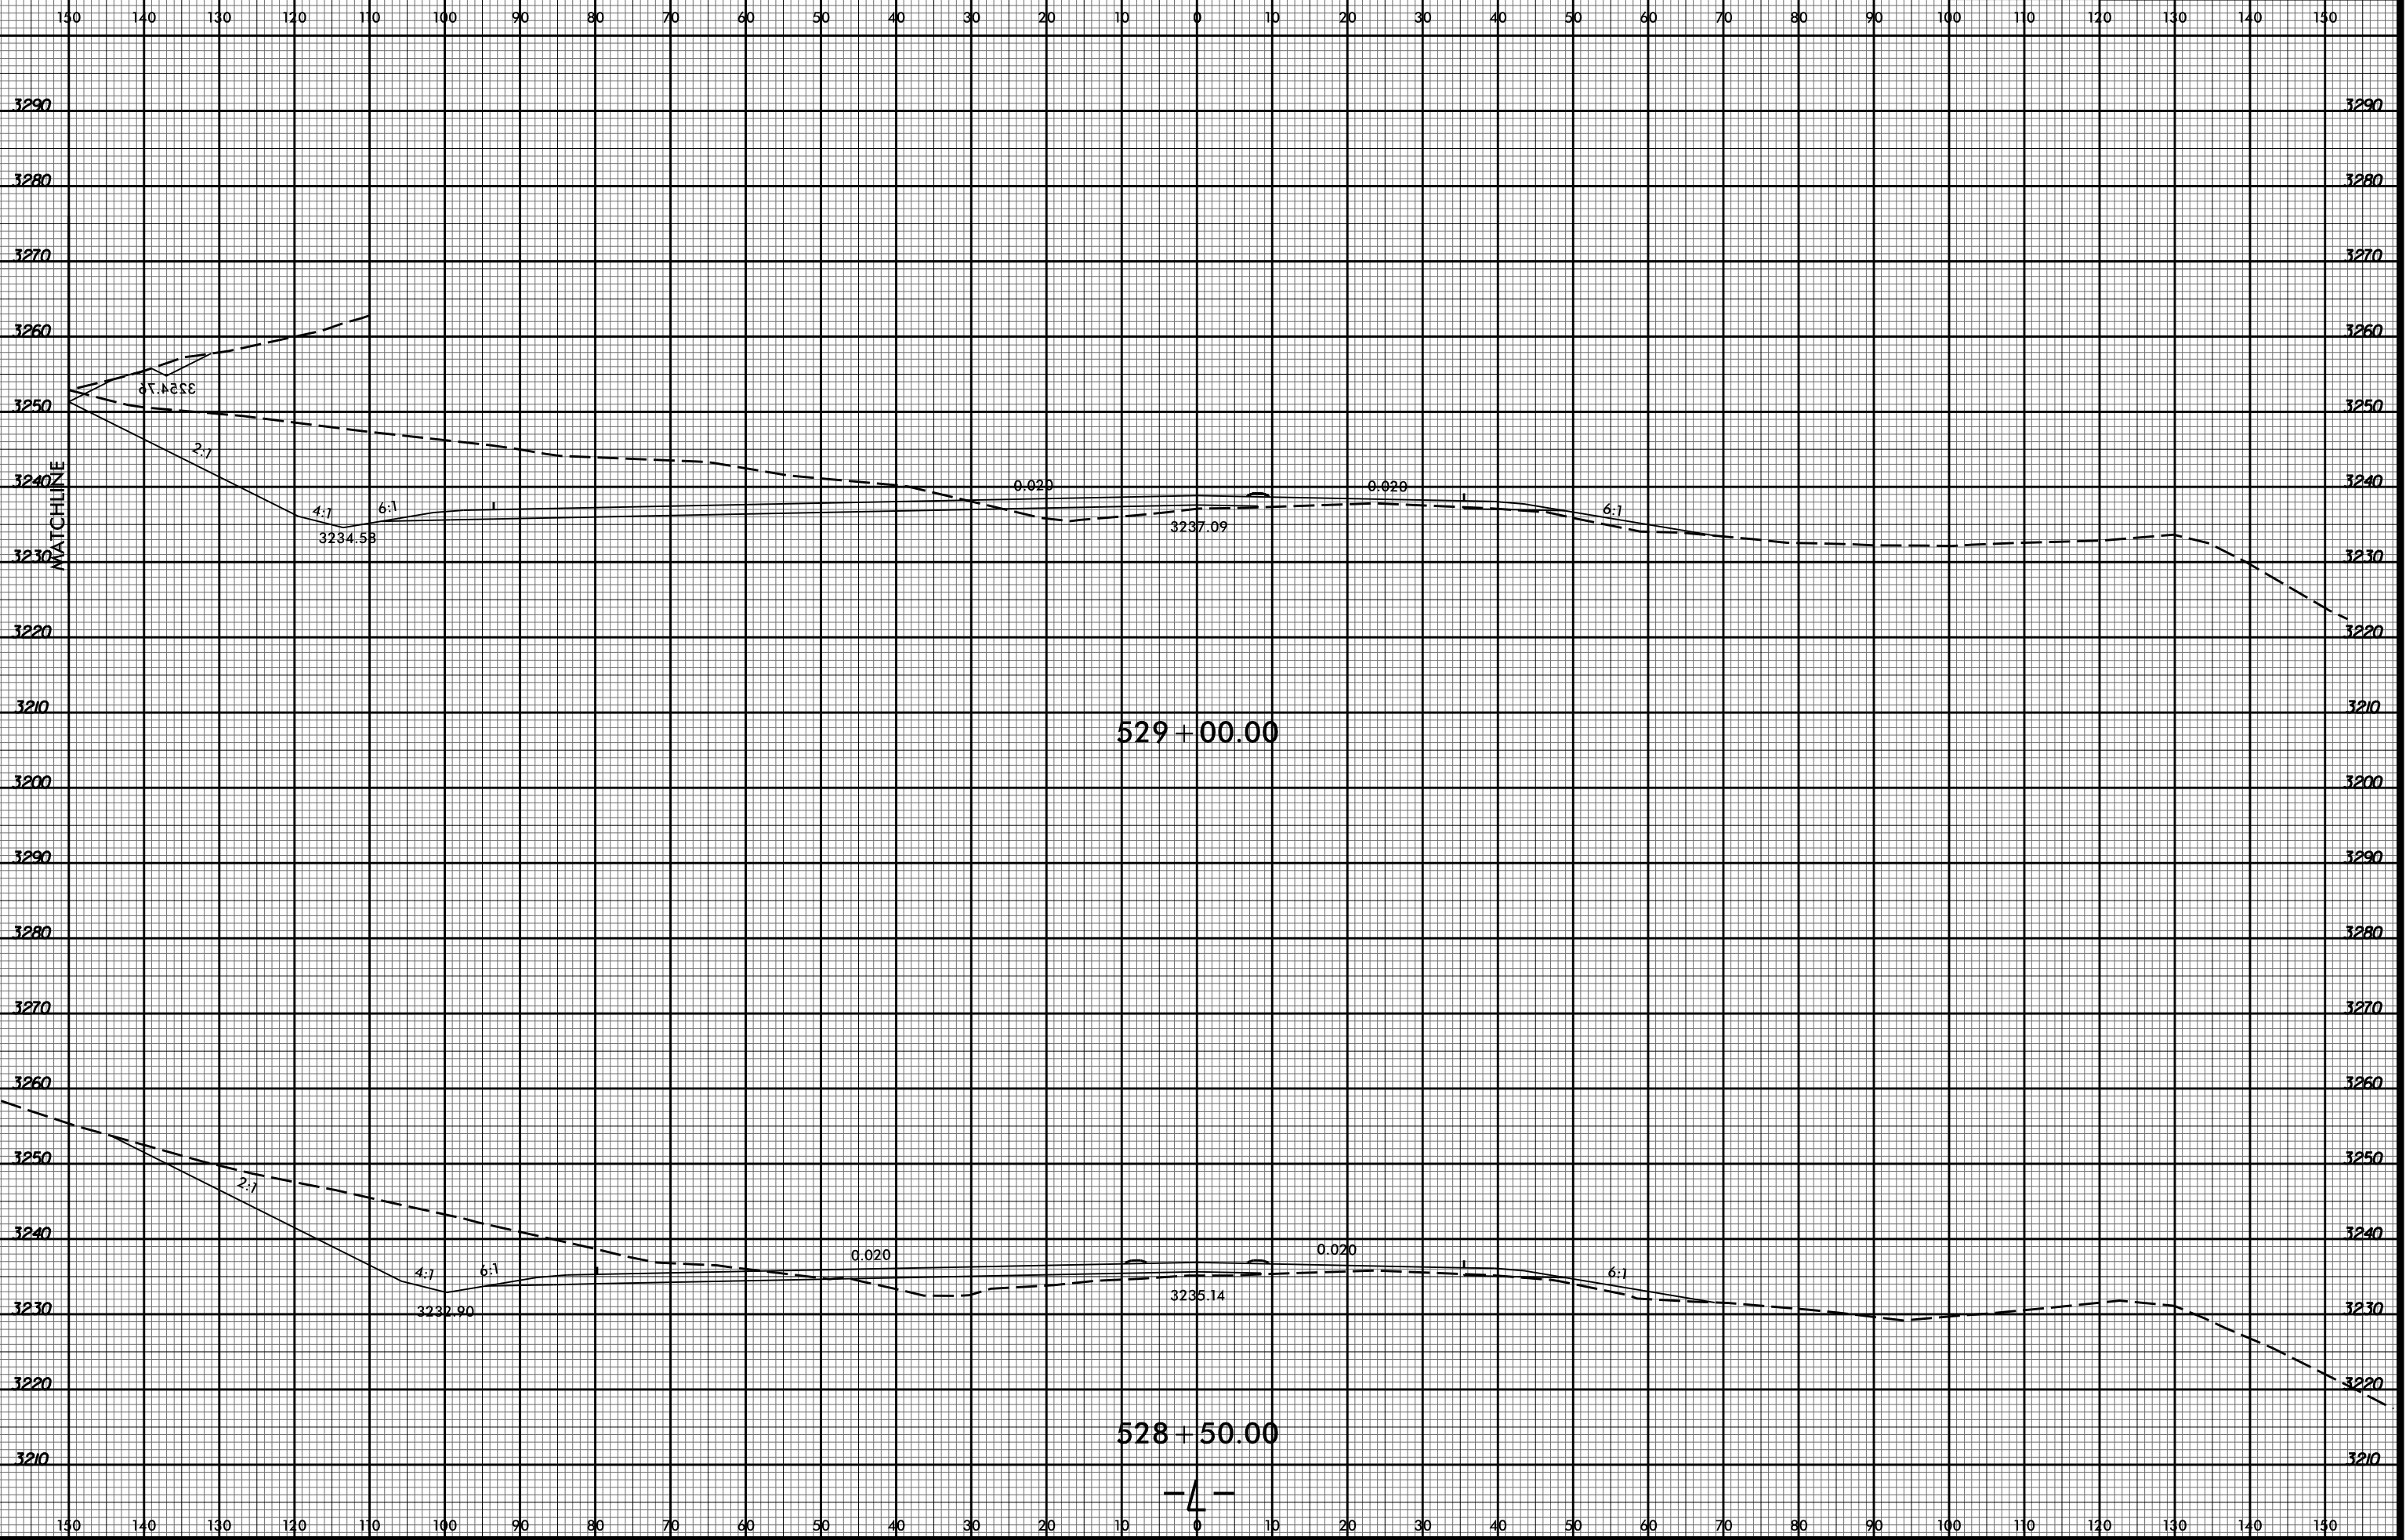

529 + 00.00

528 + 50.00

-4-

10/16/22 AM  
R2915D Revy\_xpl.L.dgn  
Division

3240  
MATCHLINE

3255  
324.75

2:1

4:1

6:1

1

3234.58

0.020

0.020

6:1

3237.09

2:1

4:1

6:1

0.020

0.020

6:1

3232.90

3235.14