


8/23/99

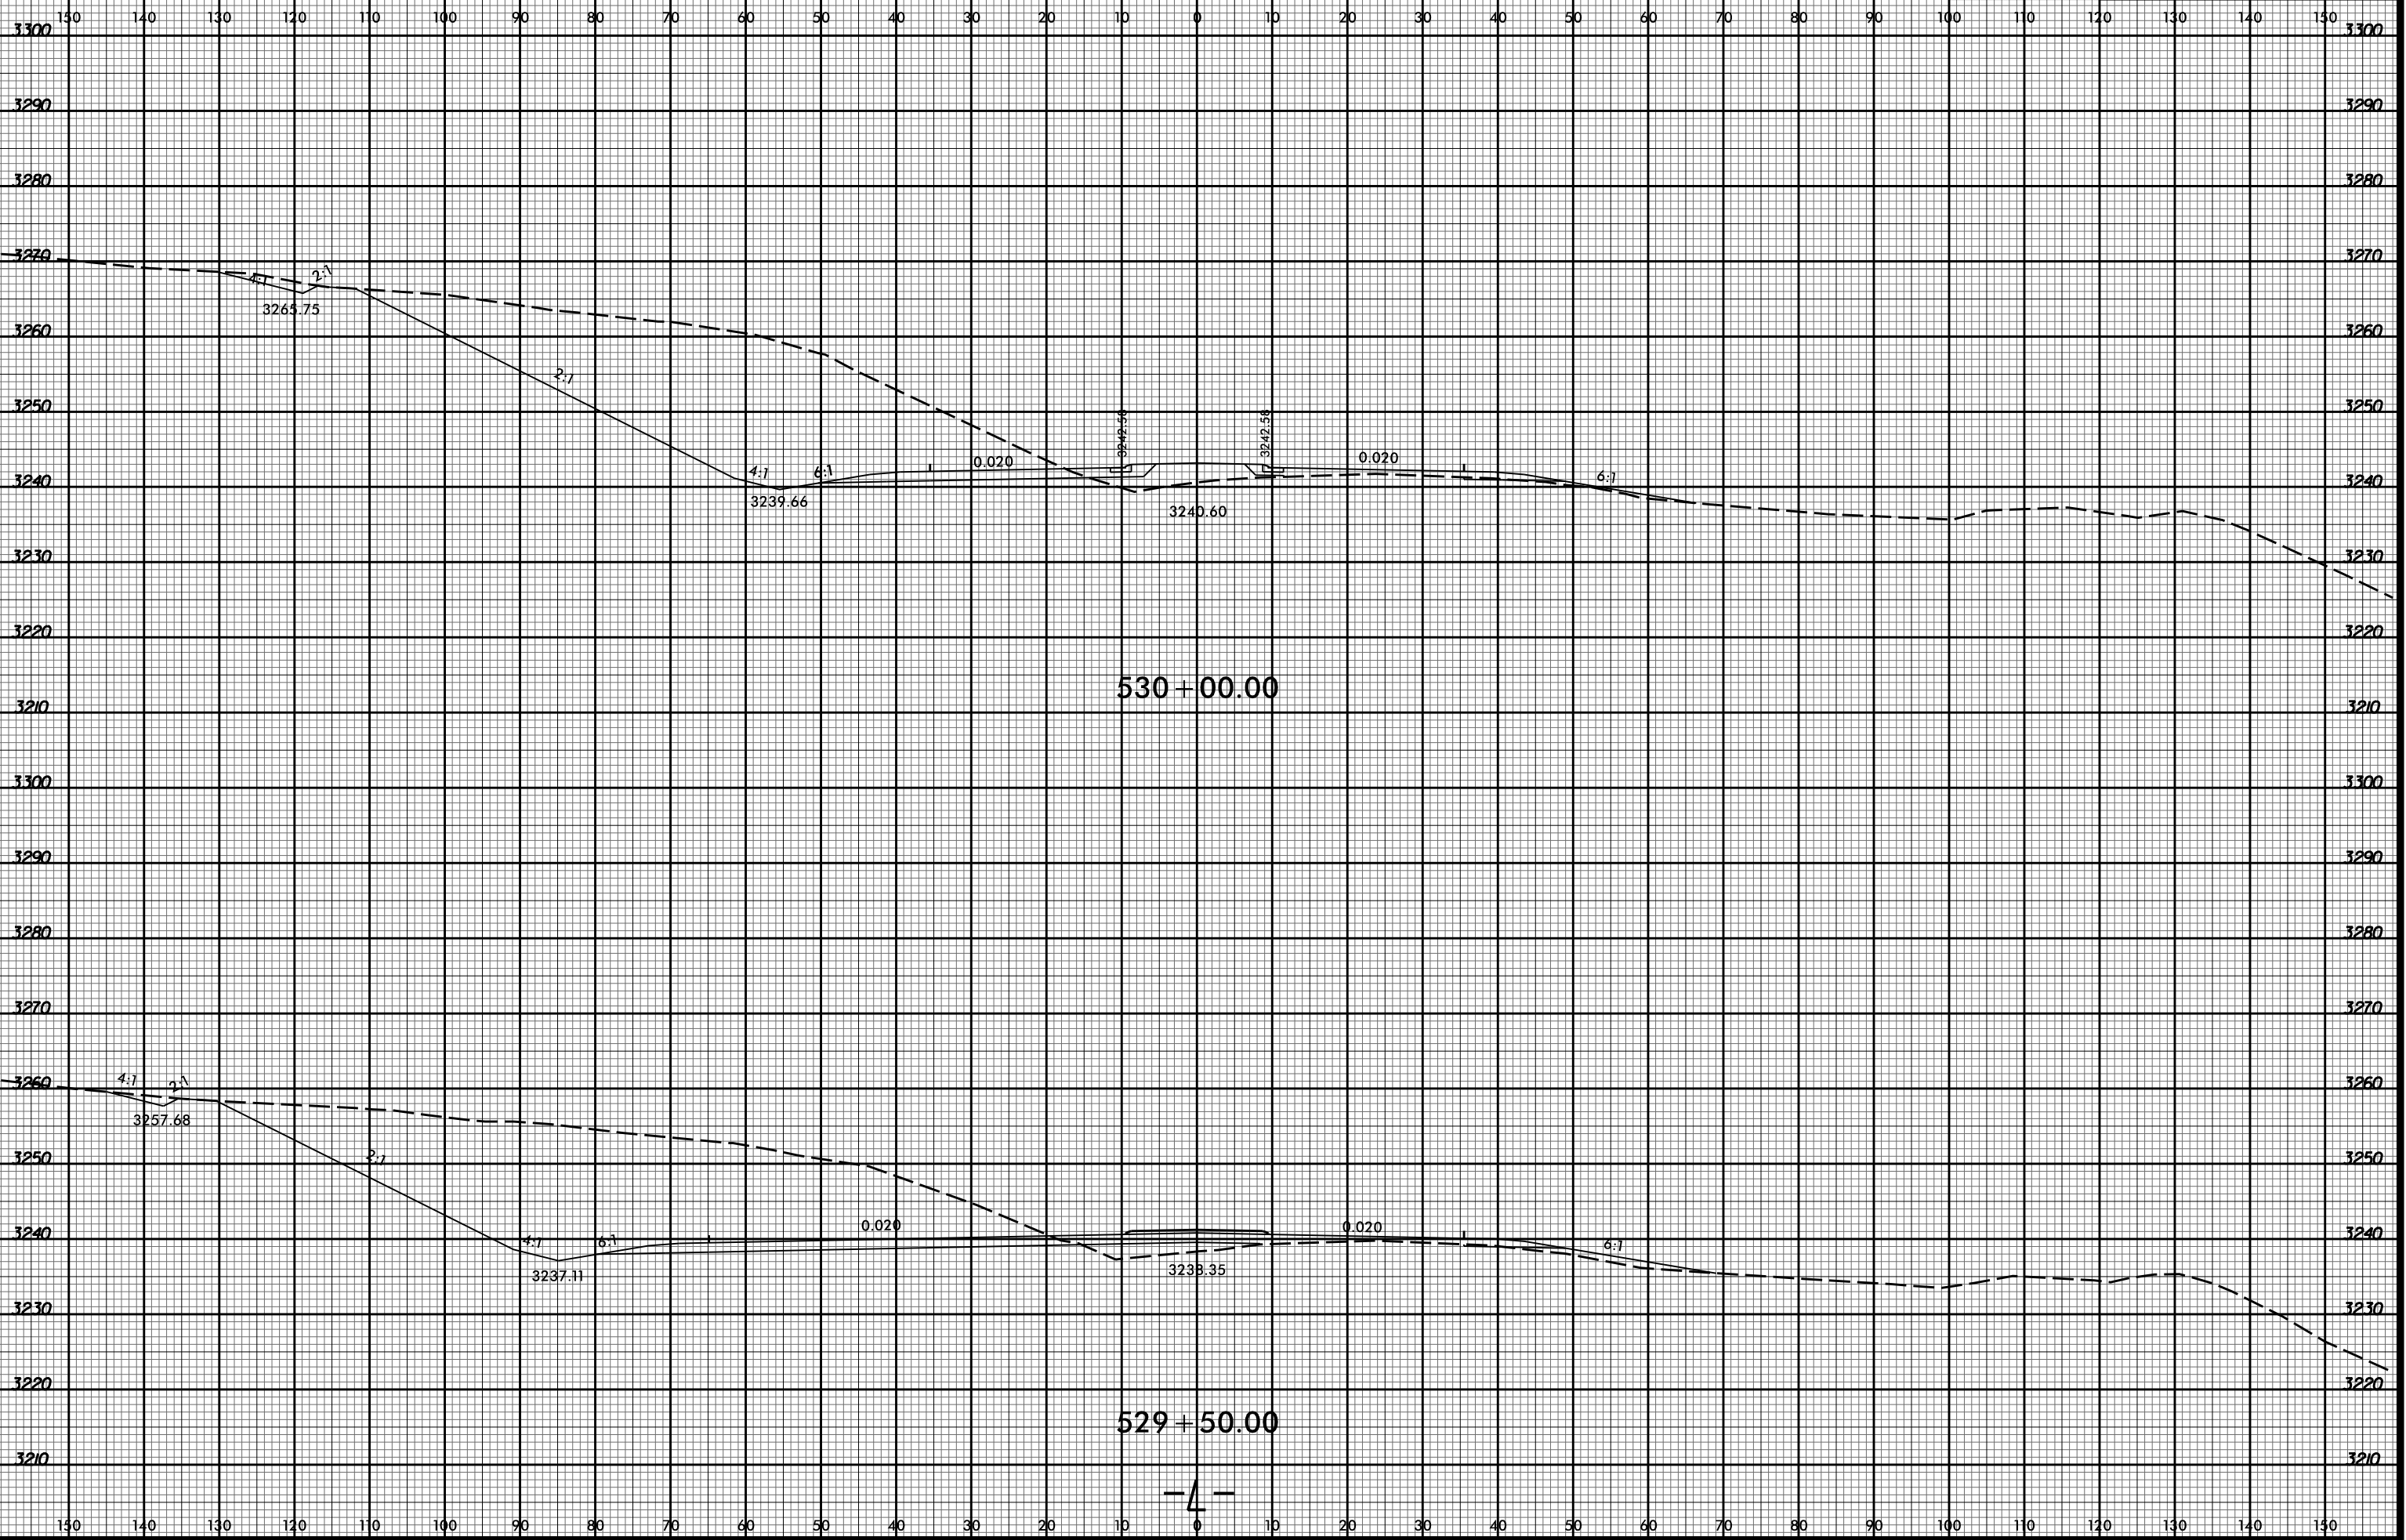

10/16/22 AM  
R2915D Revy.xpl.L.dgn  
Division