


8/23/99

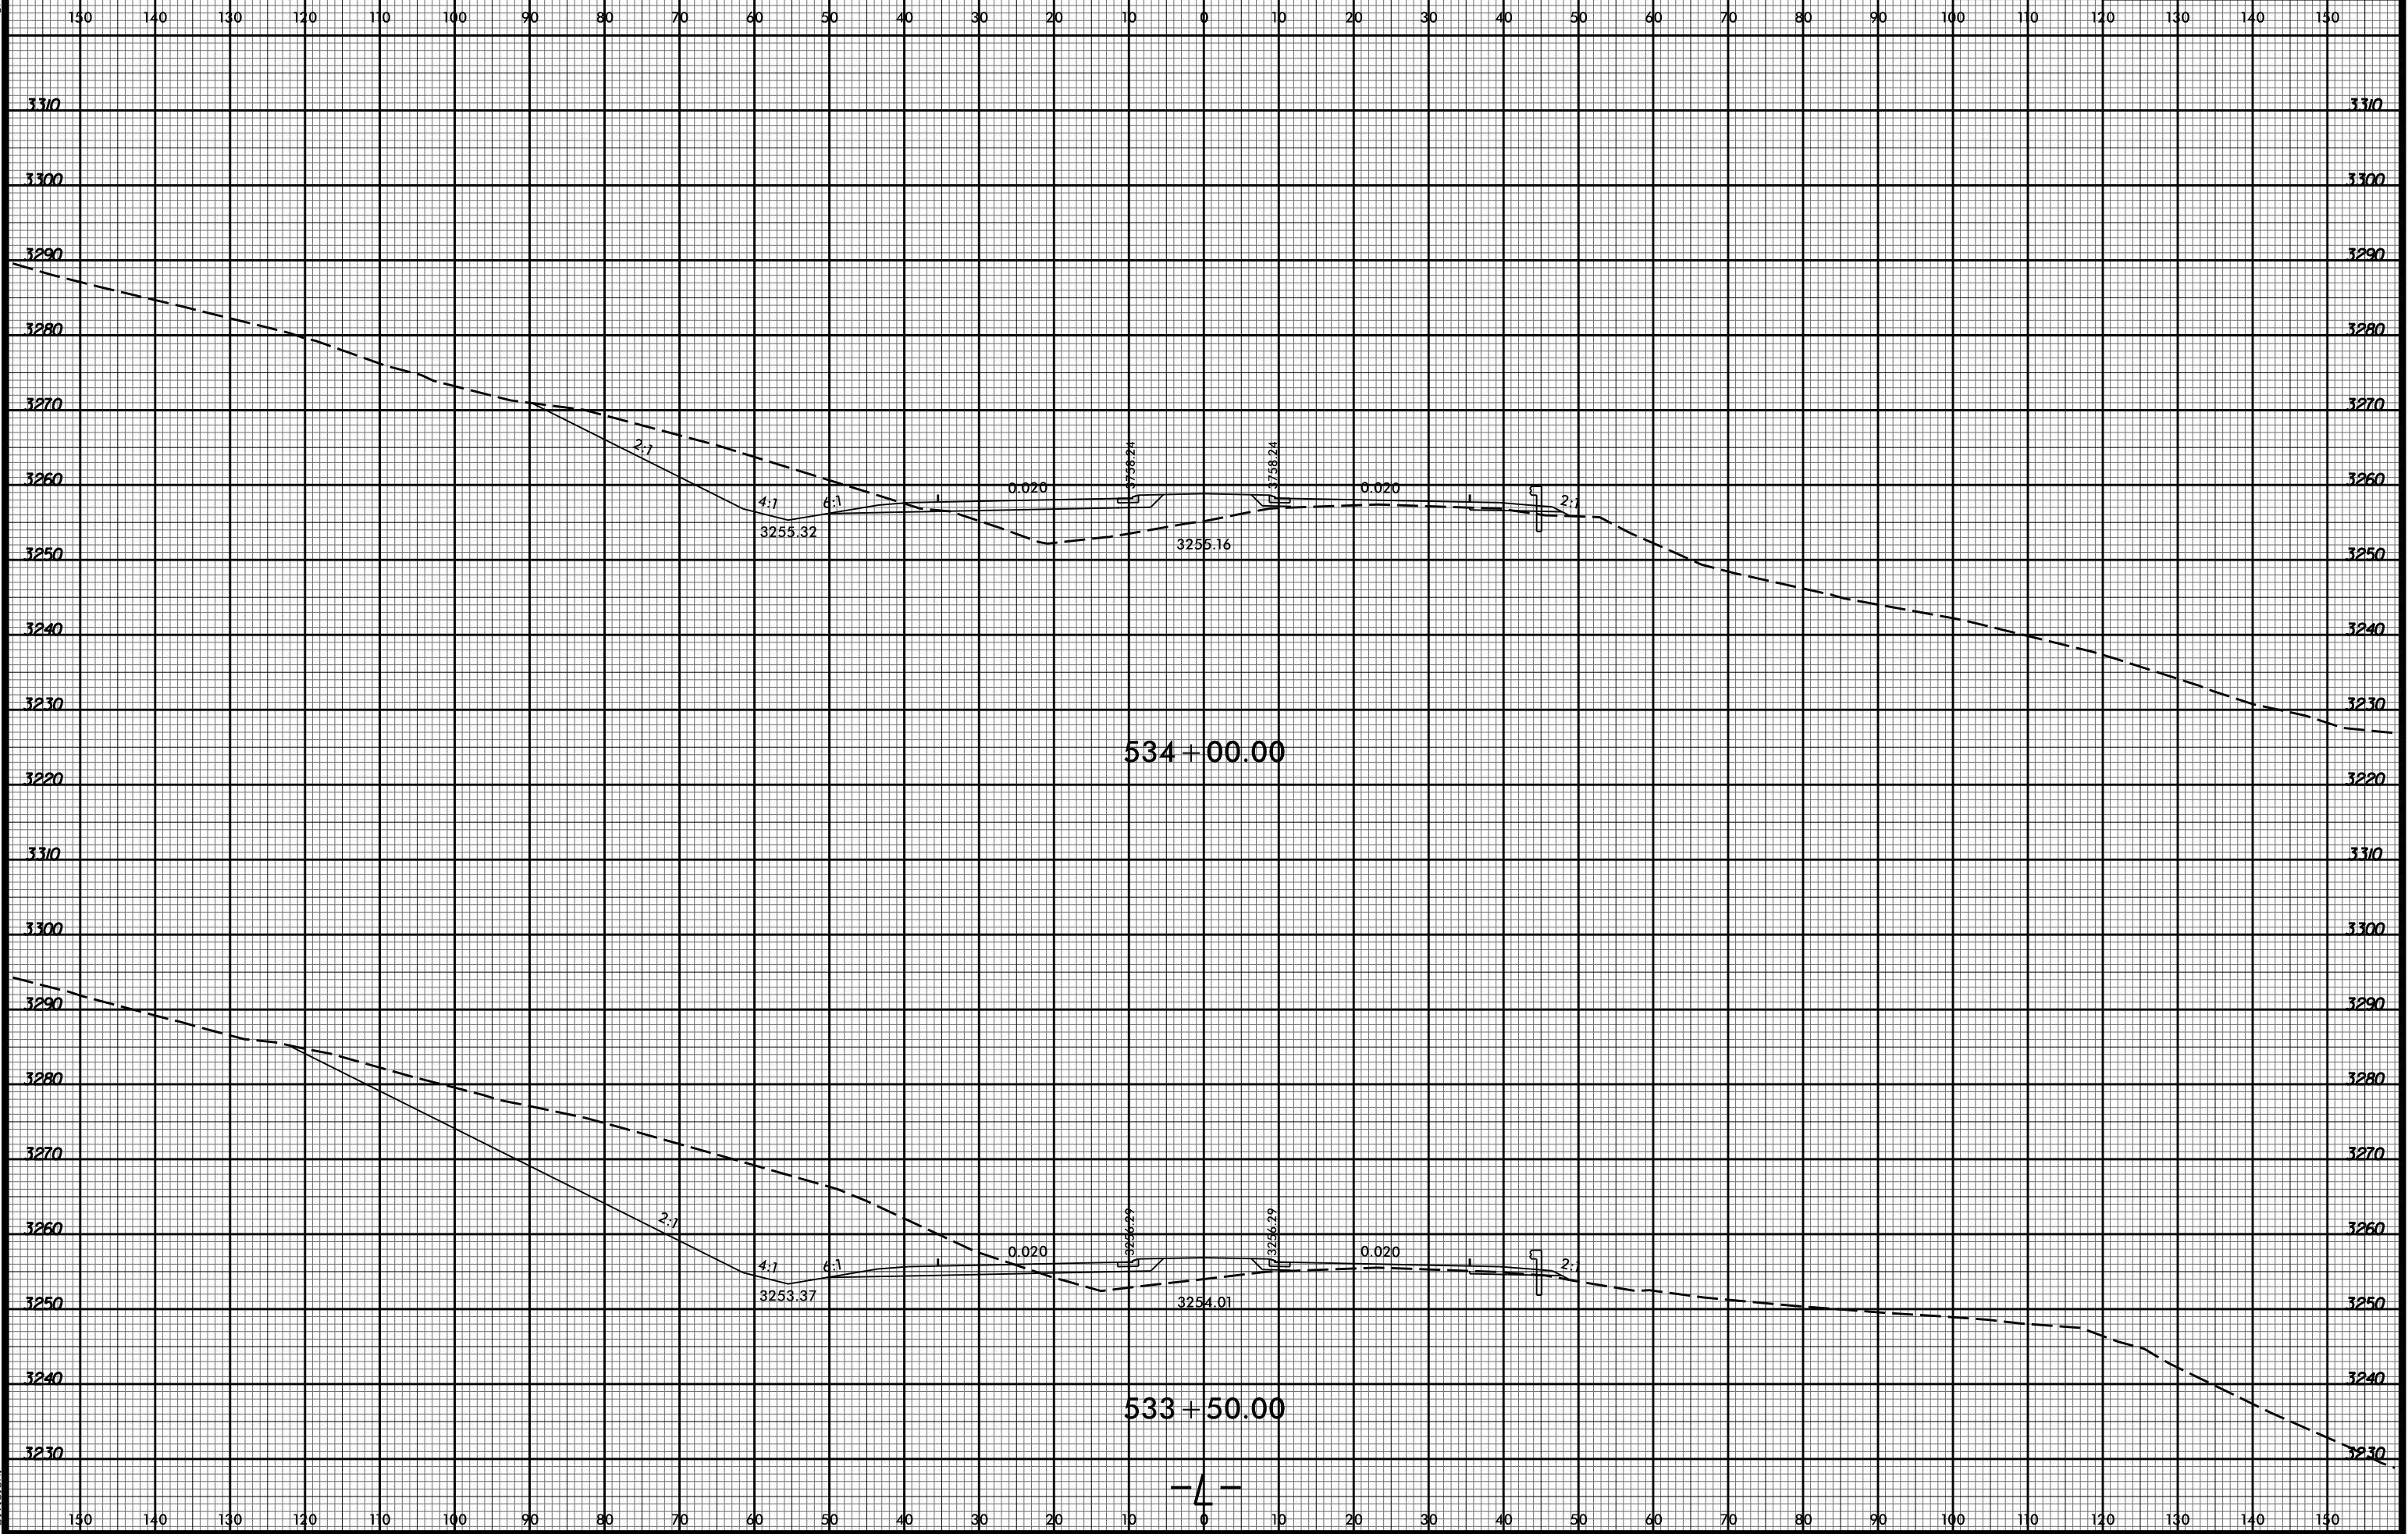

534 + 00.00

533 + 50.00

10/16/25 AM
R2915D_Rdy_xpl.L.dgn
Division