


8/23/99

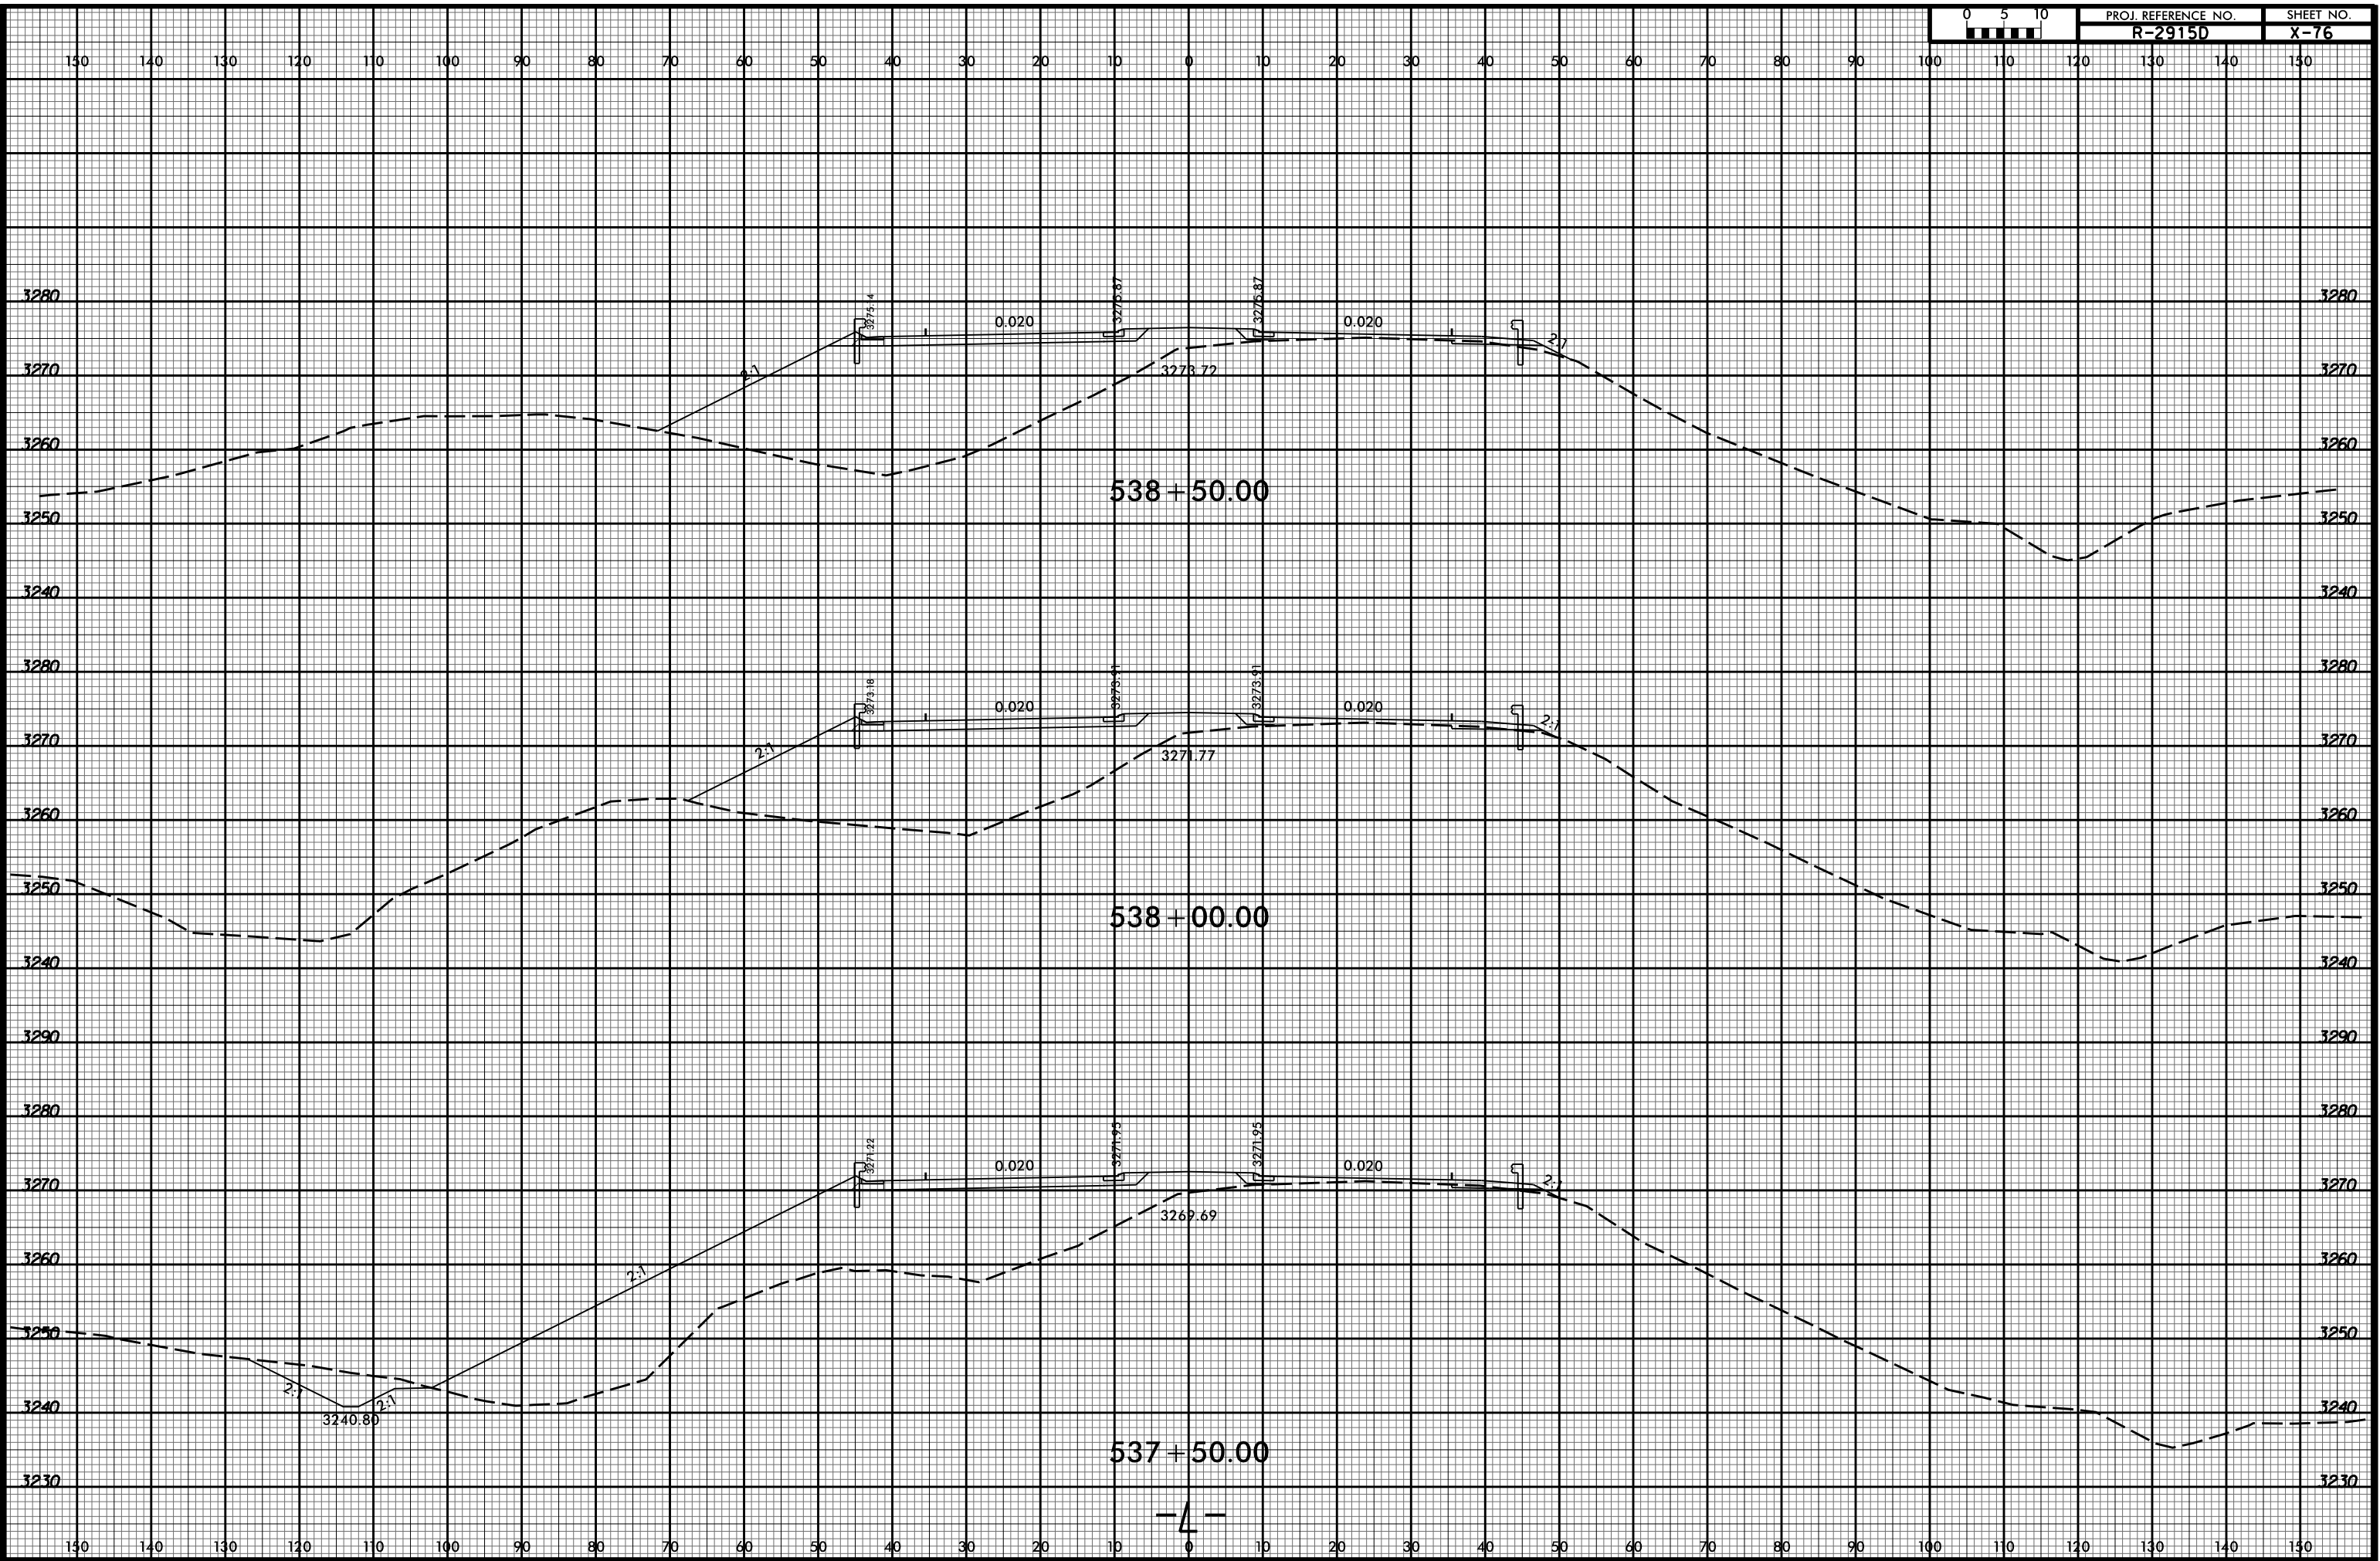

538 + 50.00

538 + 00.00

537 + 50.00

10/6/27 AM
R2915D Rdy. xpl.L.dgn
Division