


8/23/99



PROJ. REFERENCE NO.
R-2915D

SHEET NO.
X-79

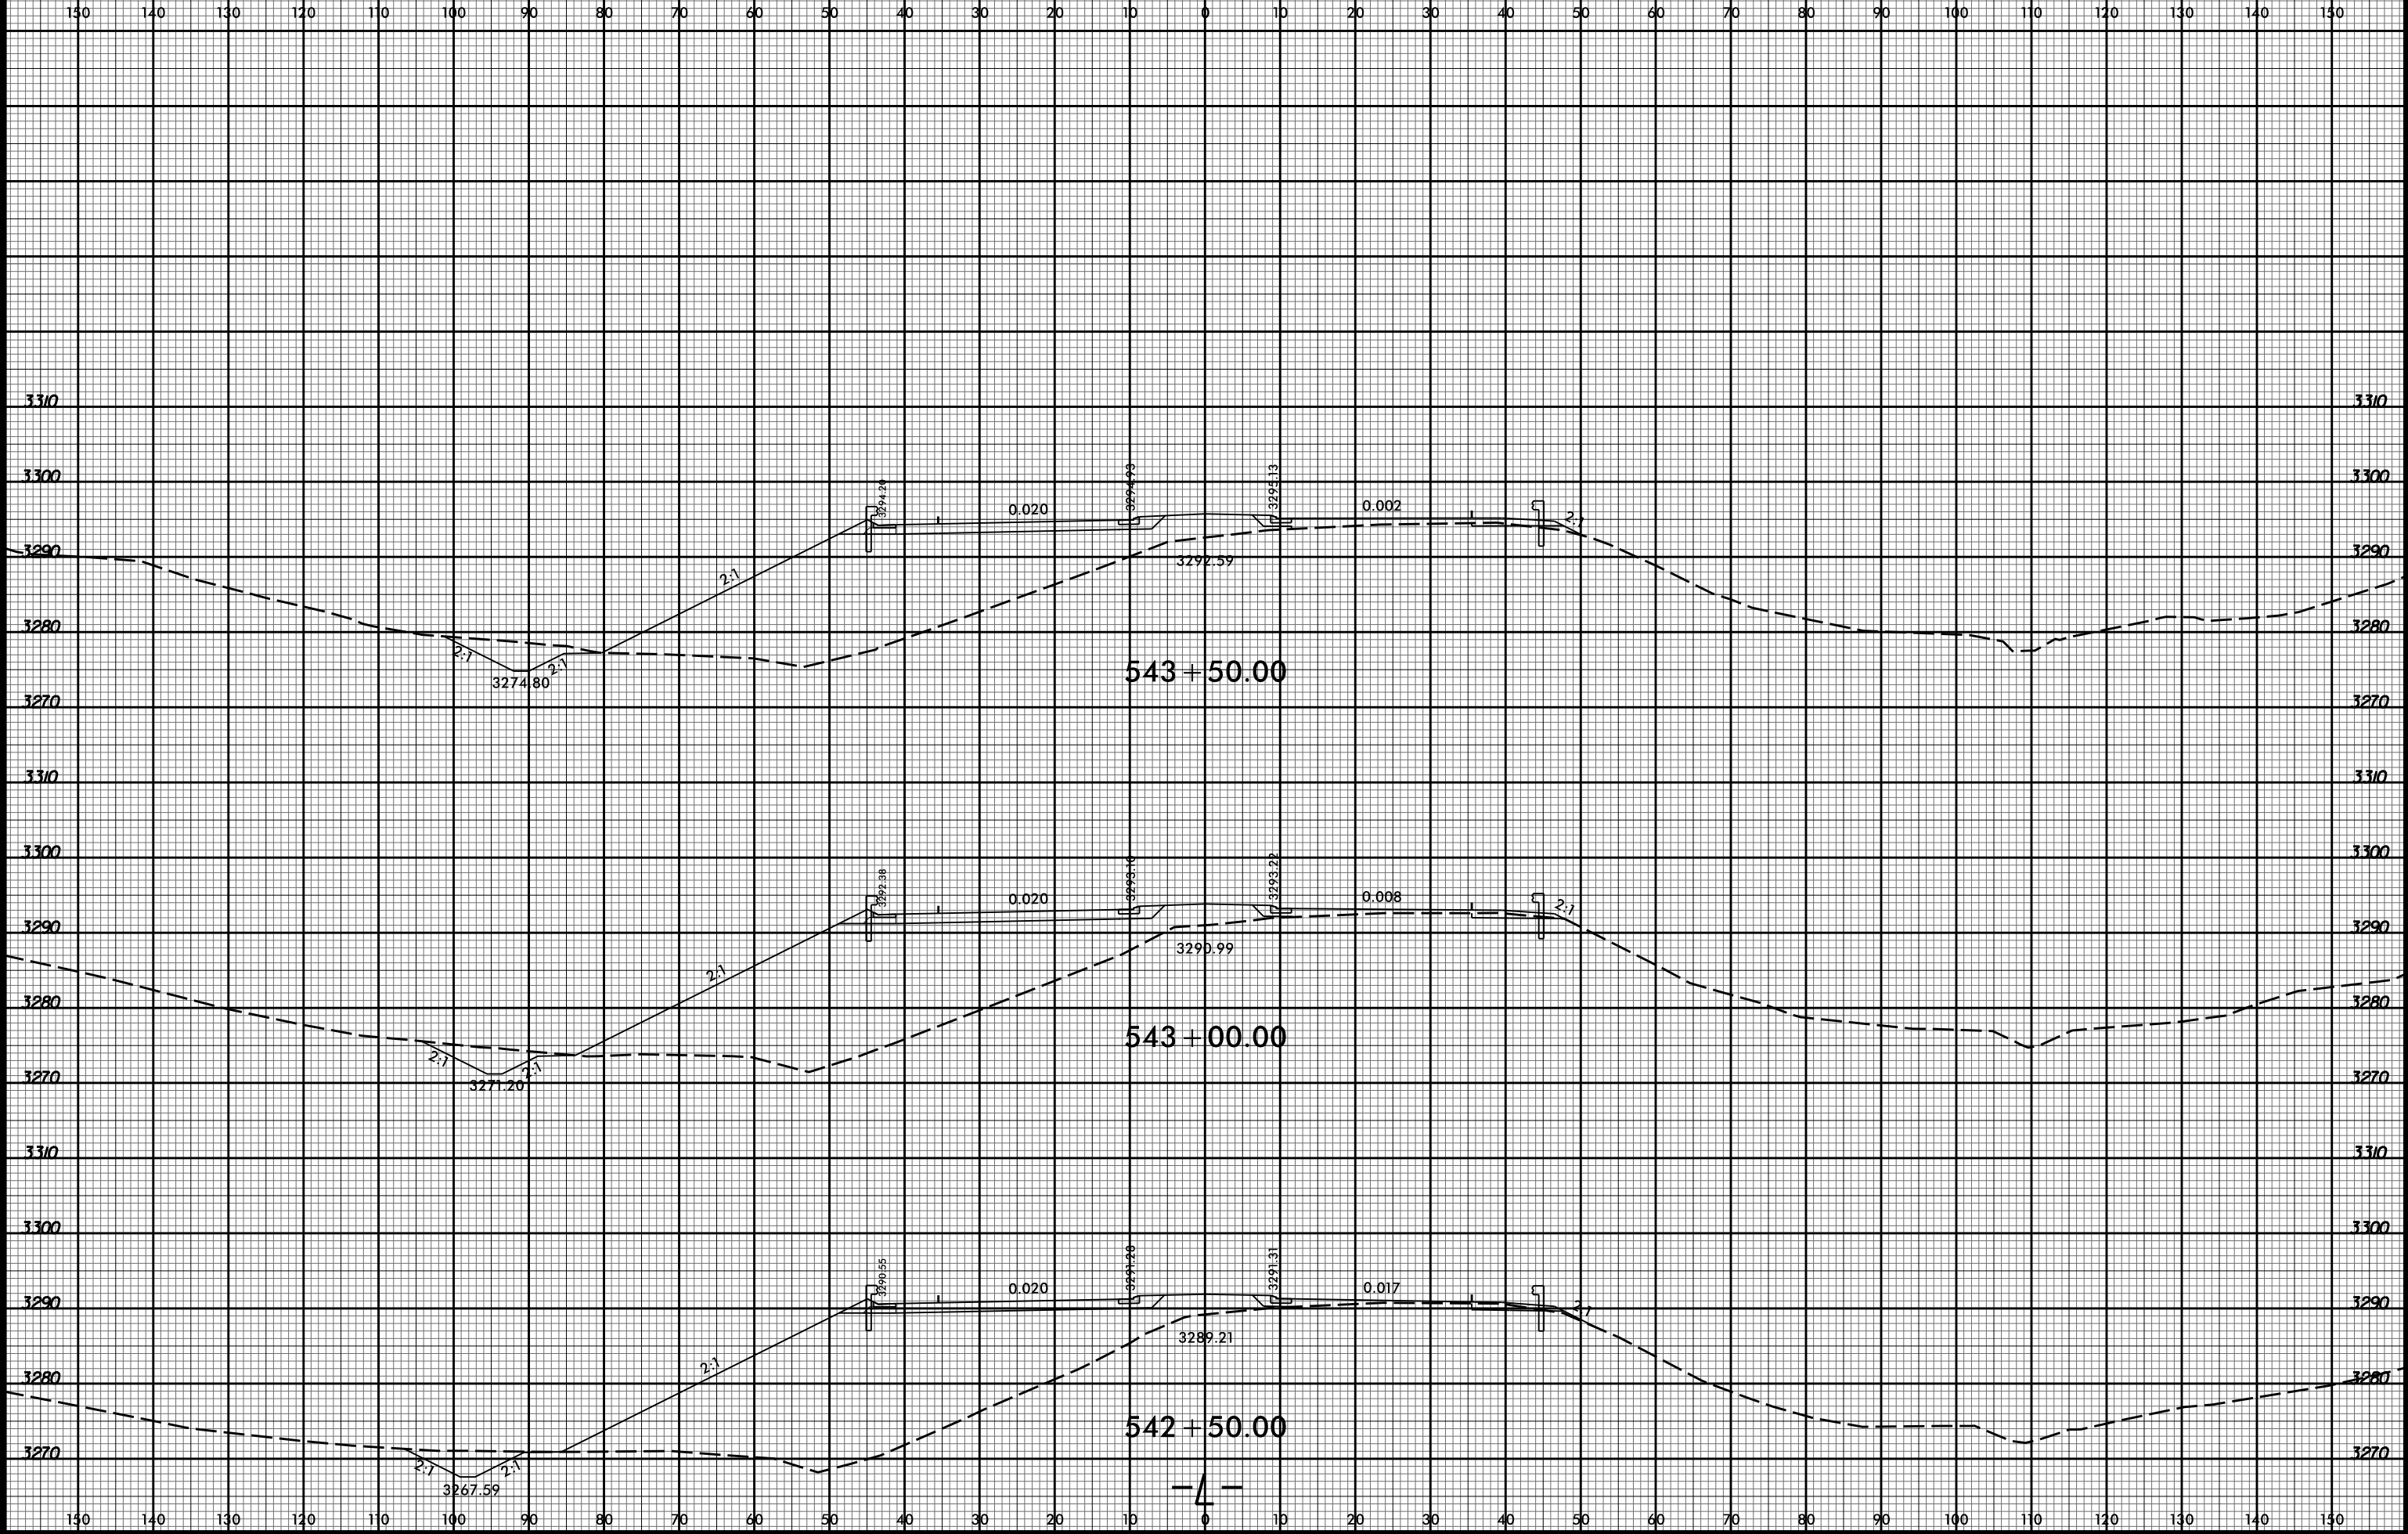

543 + 50.00

543 + 00.00

542 + 50.00

-4-

10/16/29 AM
R2915D_Rcdy_xpl.L.dgn
Division