
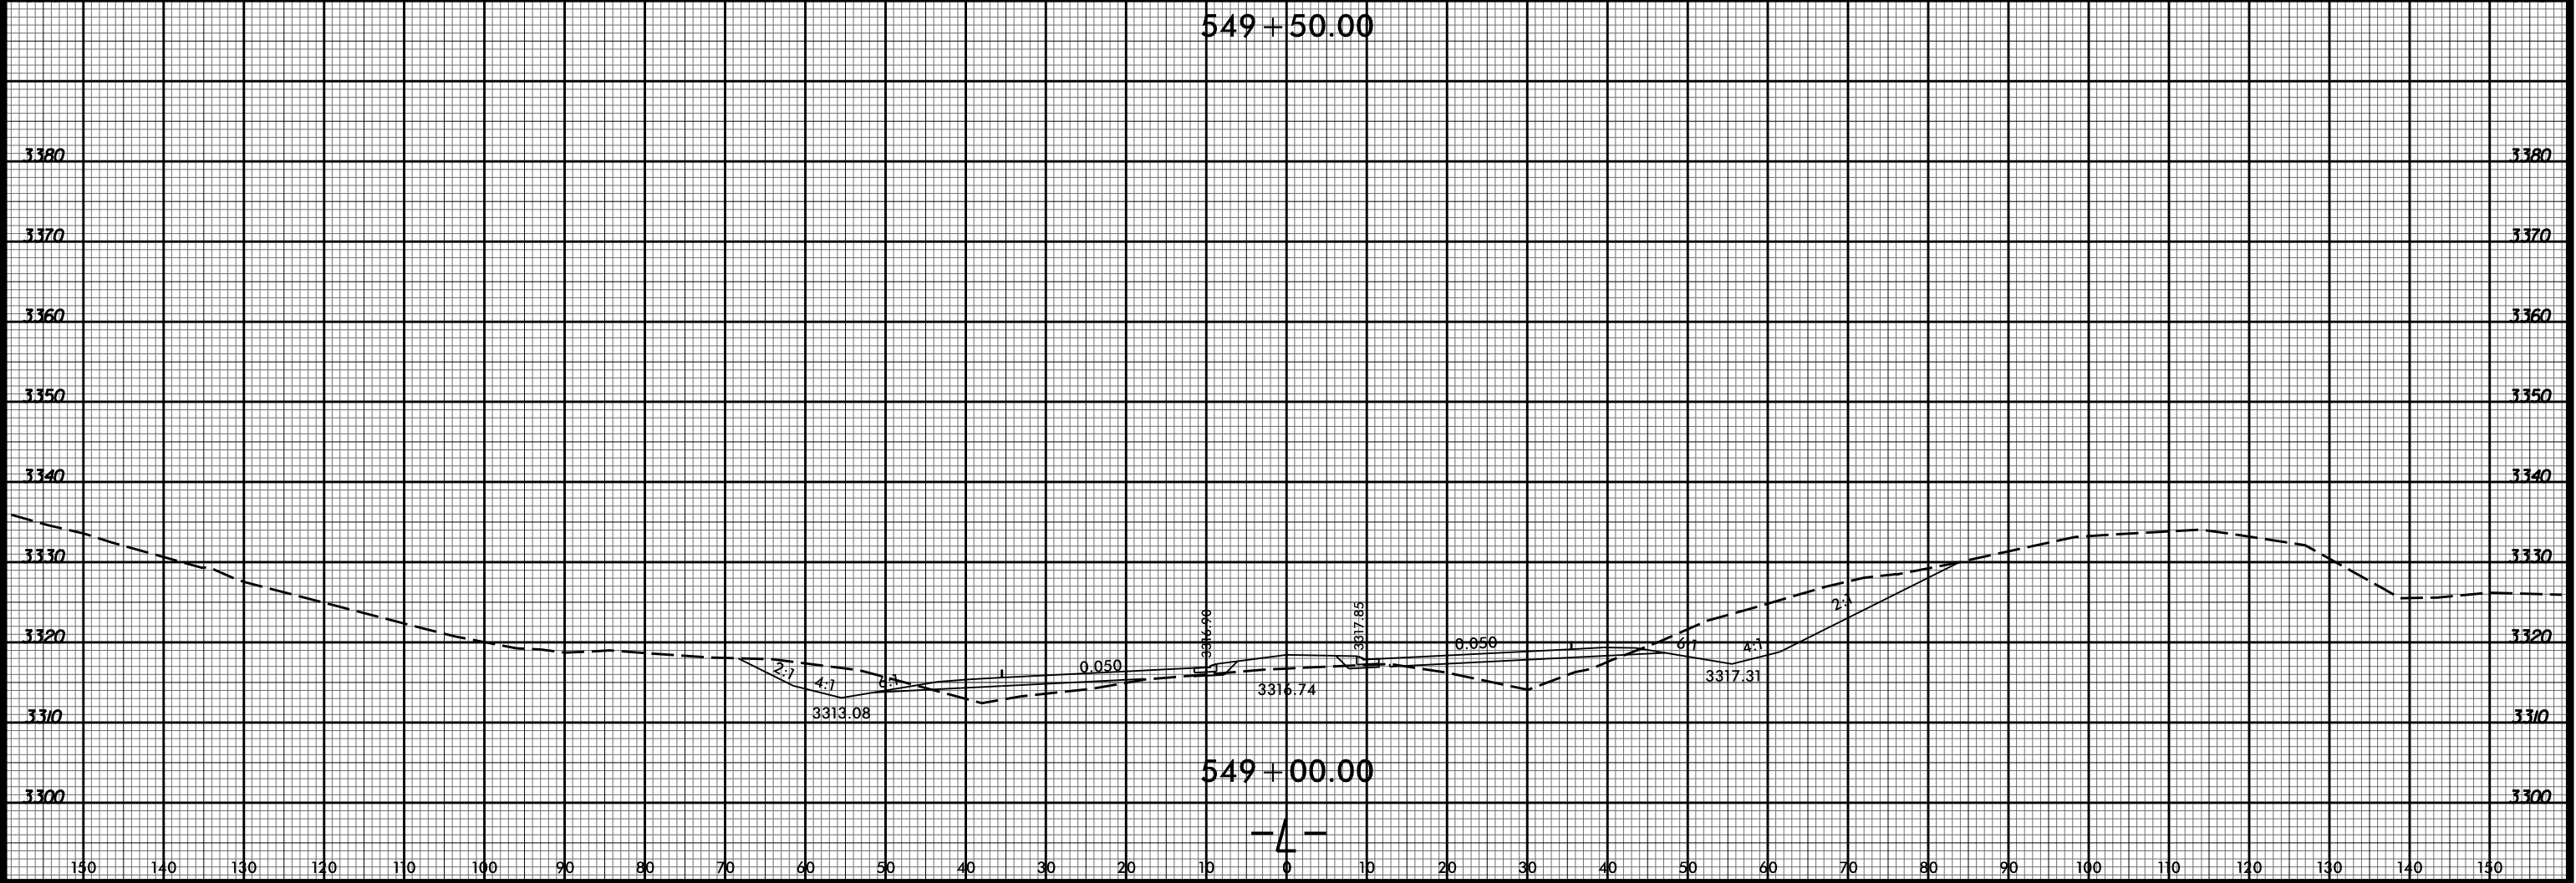


8/23/99

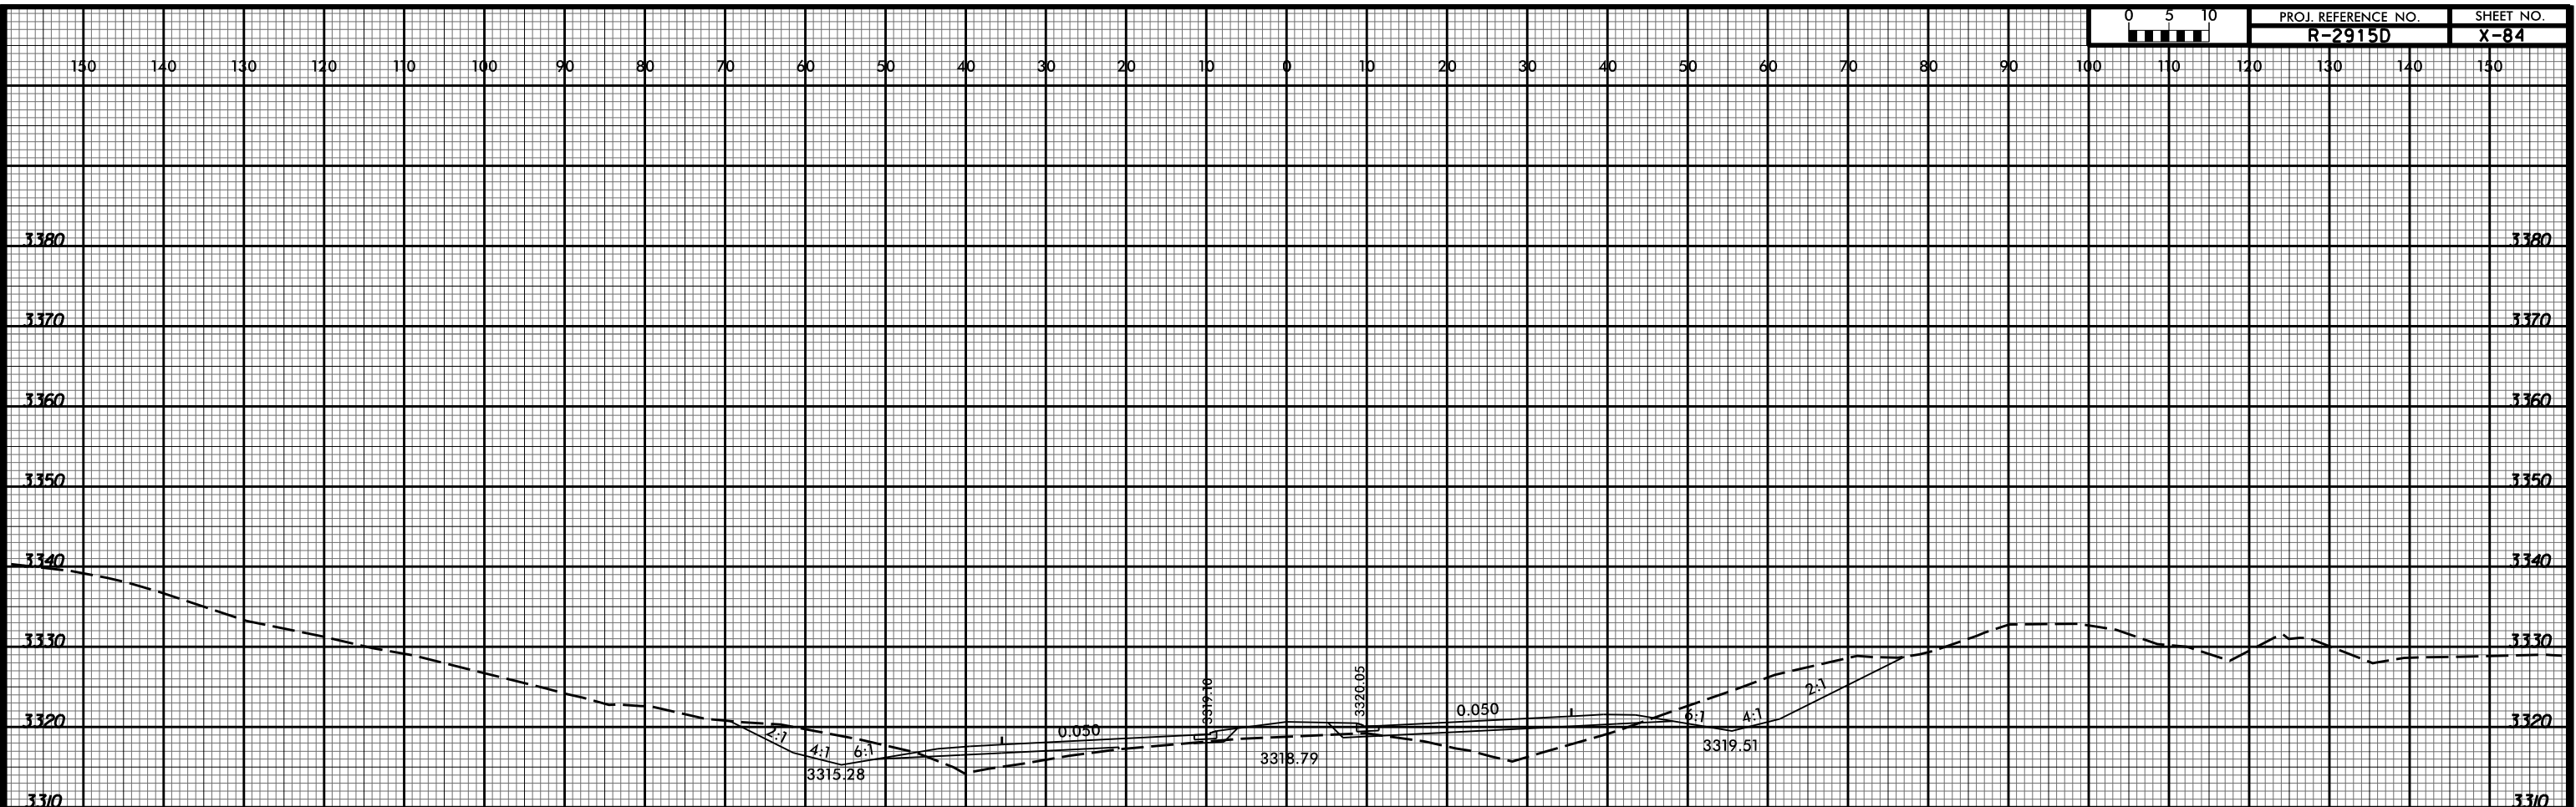

10/6/33 AM
R2915D_Rdy_xpl.L.dgn
Division