


8/23/99

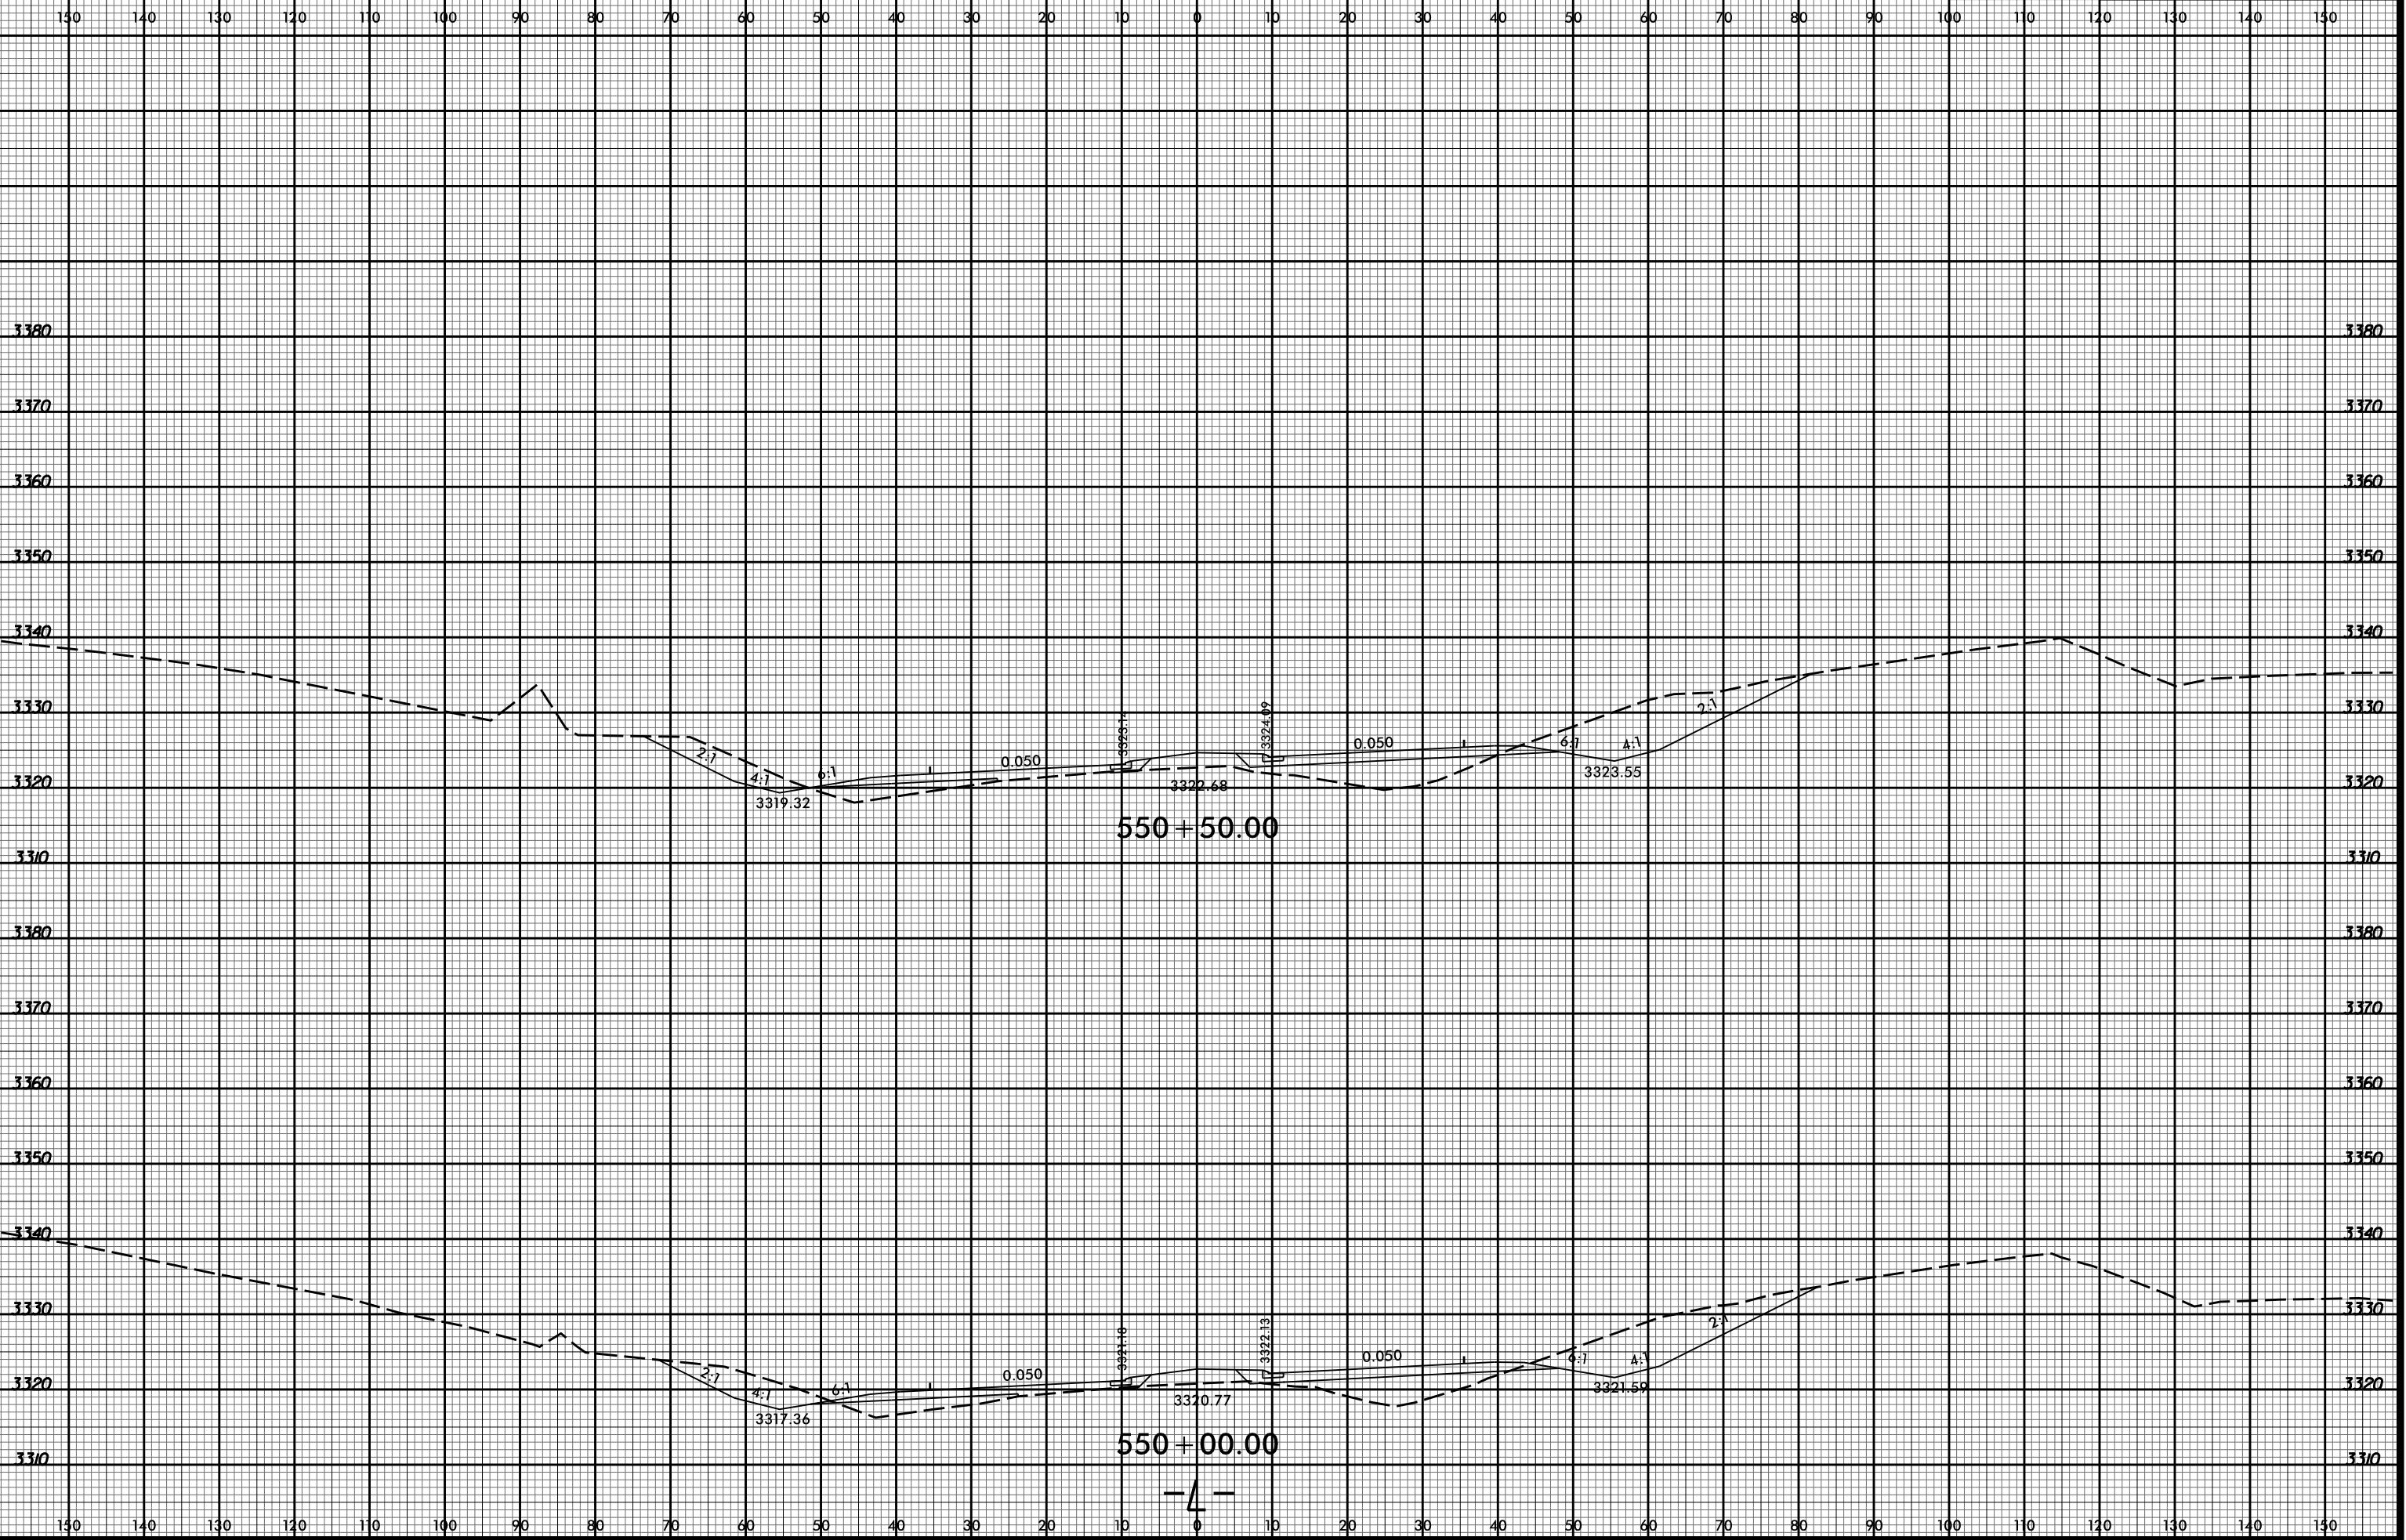

550+50.00

550+00.00

-4-

10/6/33 AM
R2915D_Rdy_xpl.L.dgn
Division