


8/23/99

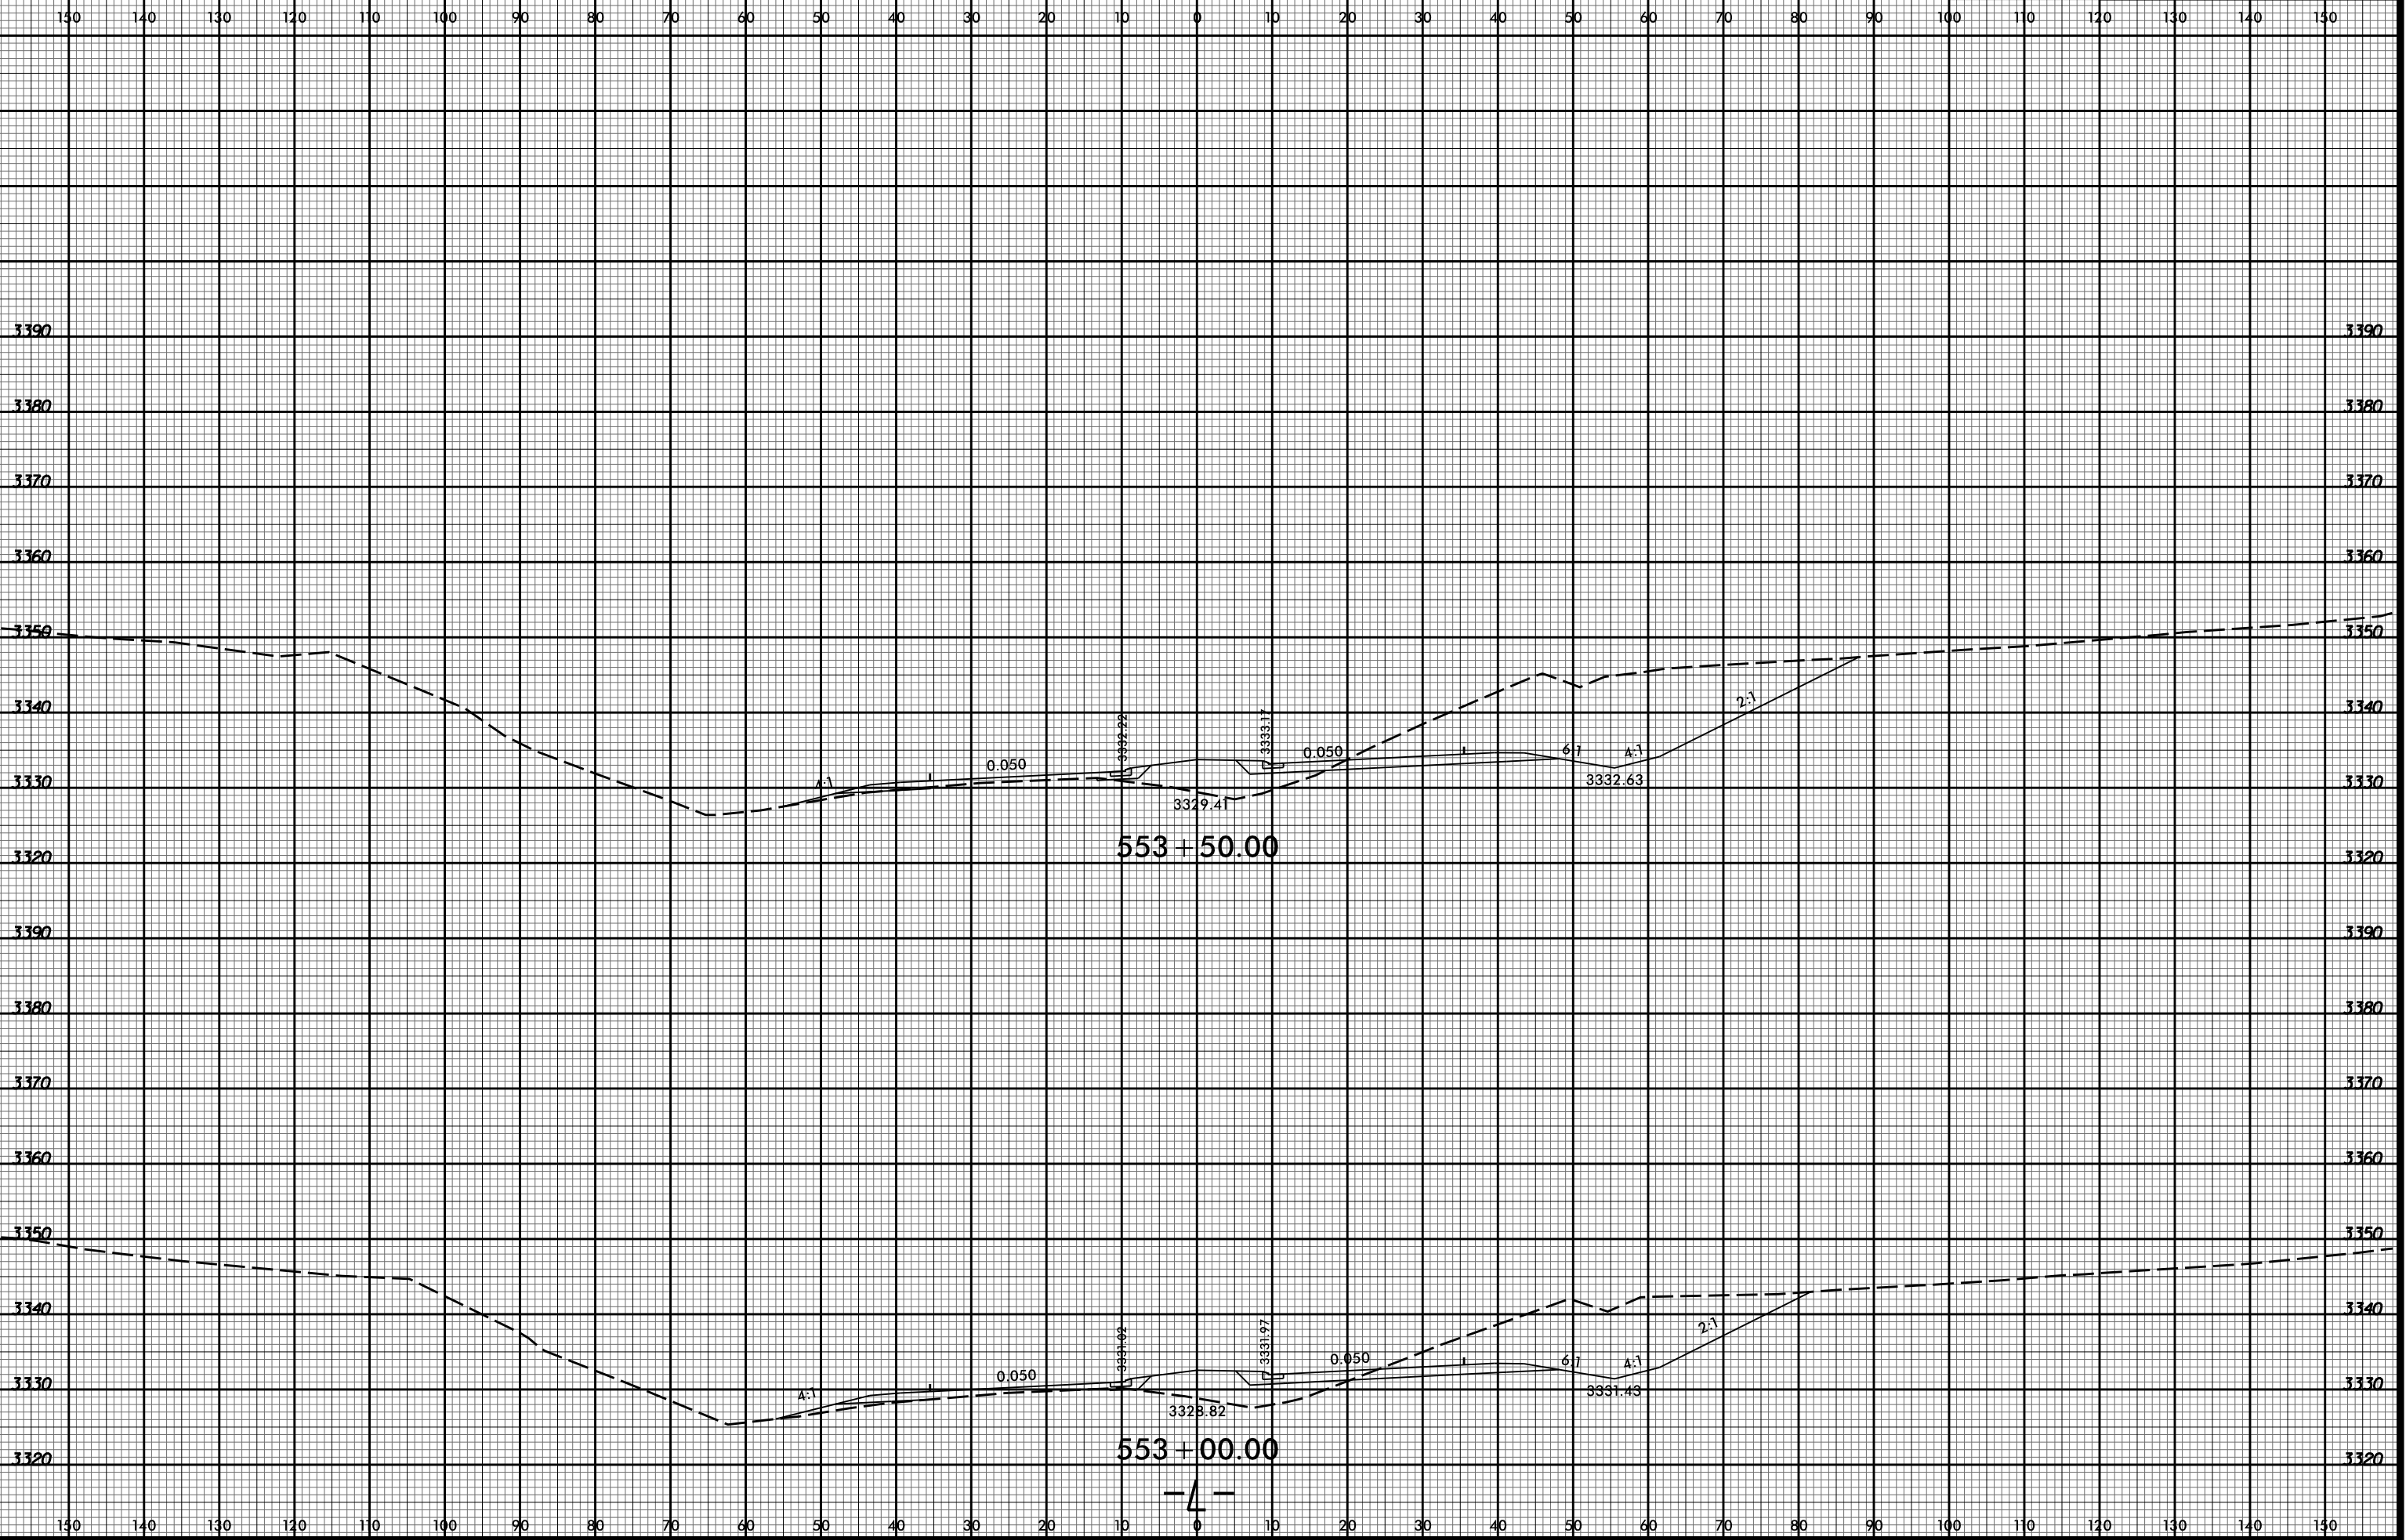

553 + 50.00

553 + 00.00

- 4 -

10/6/35 AM  
R2915D\_Rdy\_xpl.L.dgn  
Division