
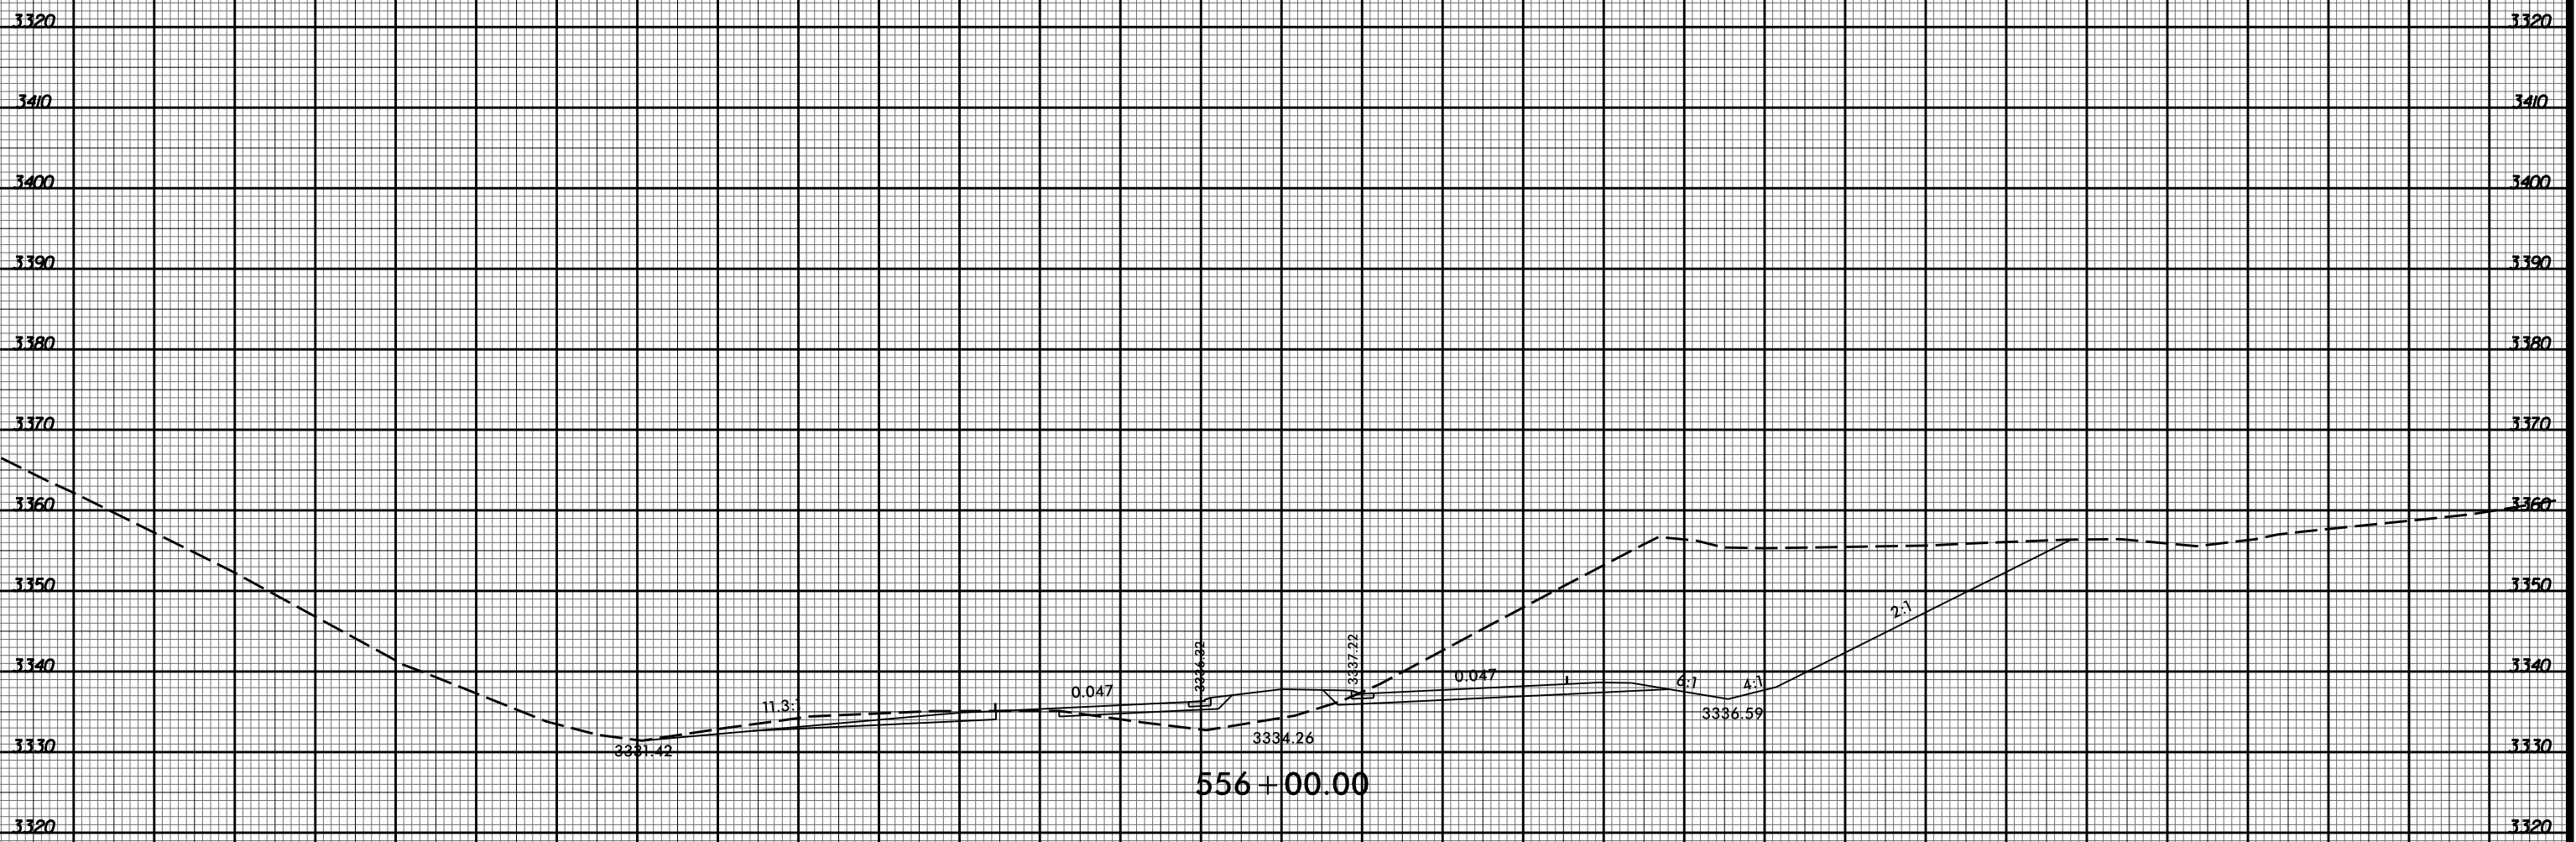


8/23/99

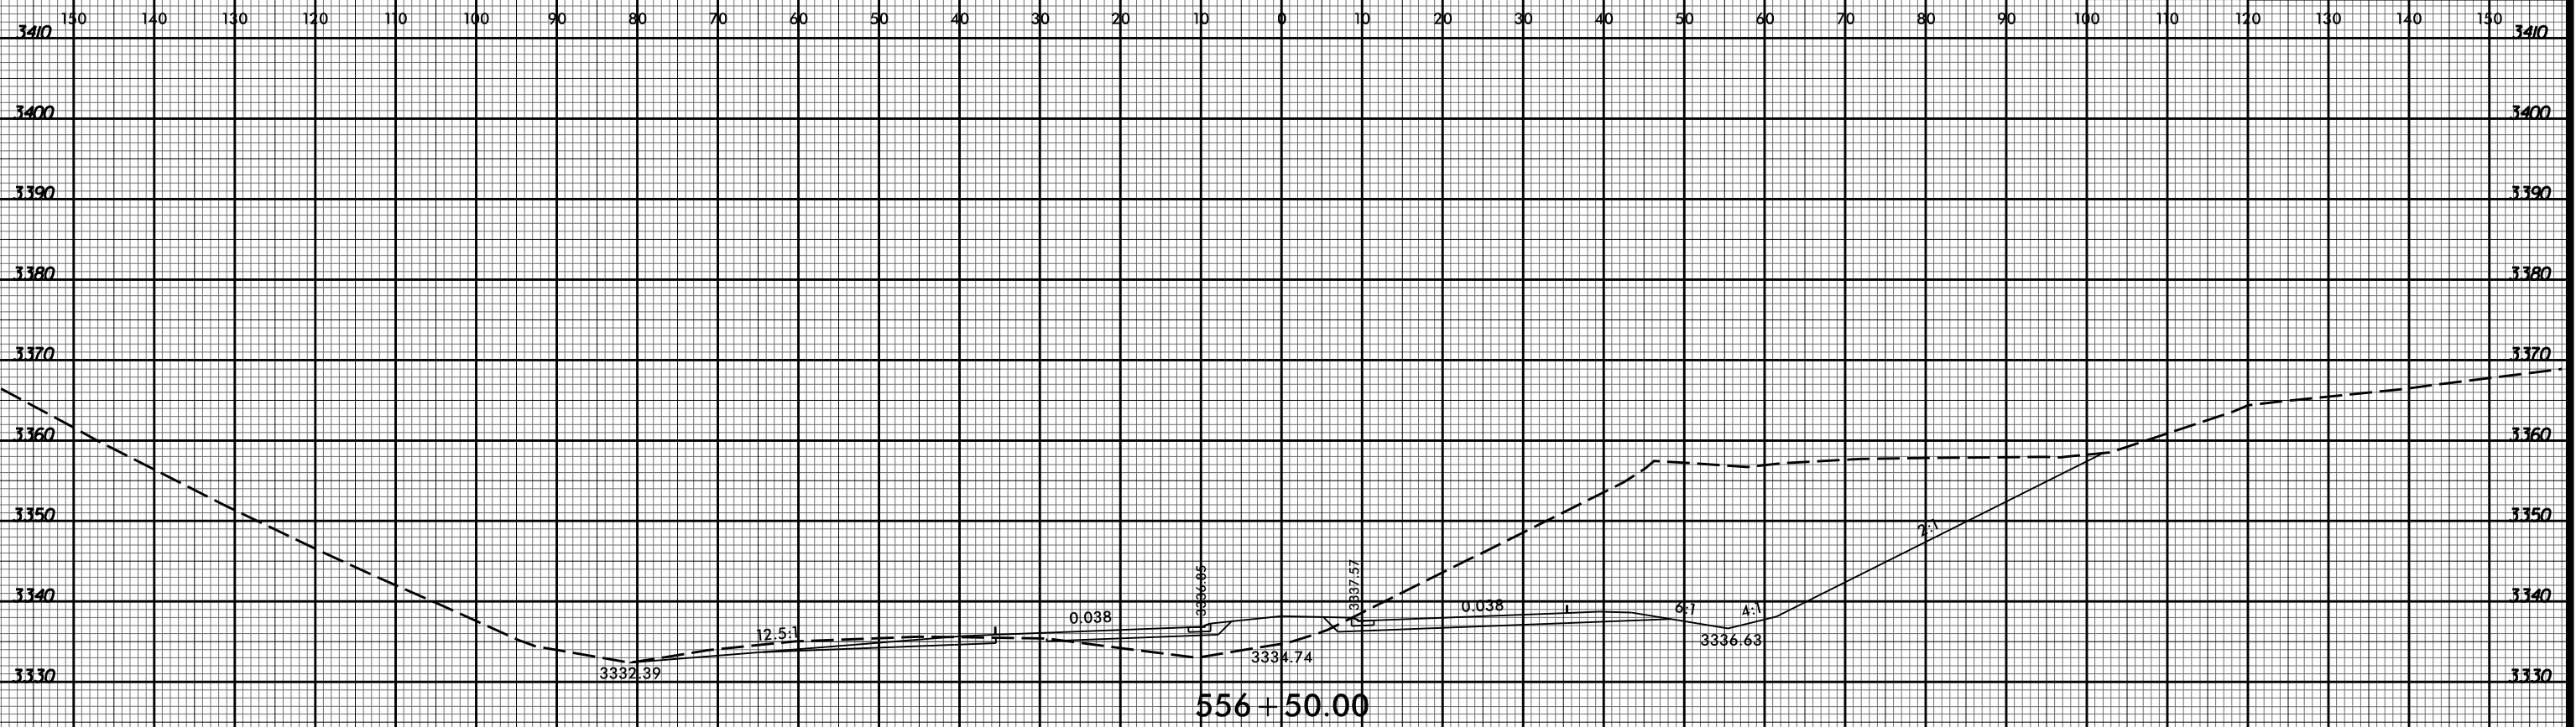

10/6/37 AM
R2915D Revy_xpl.L.dgn
Division