


8/23/99

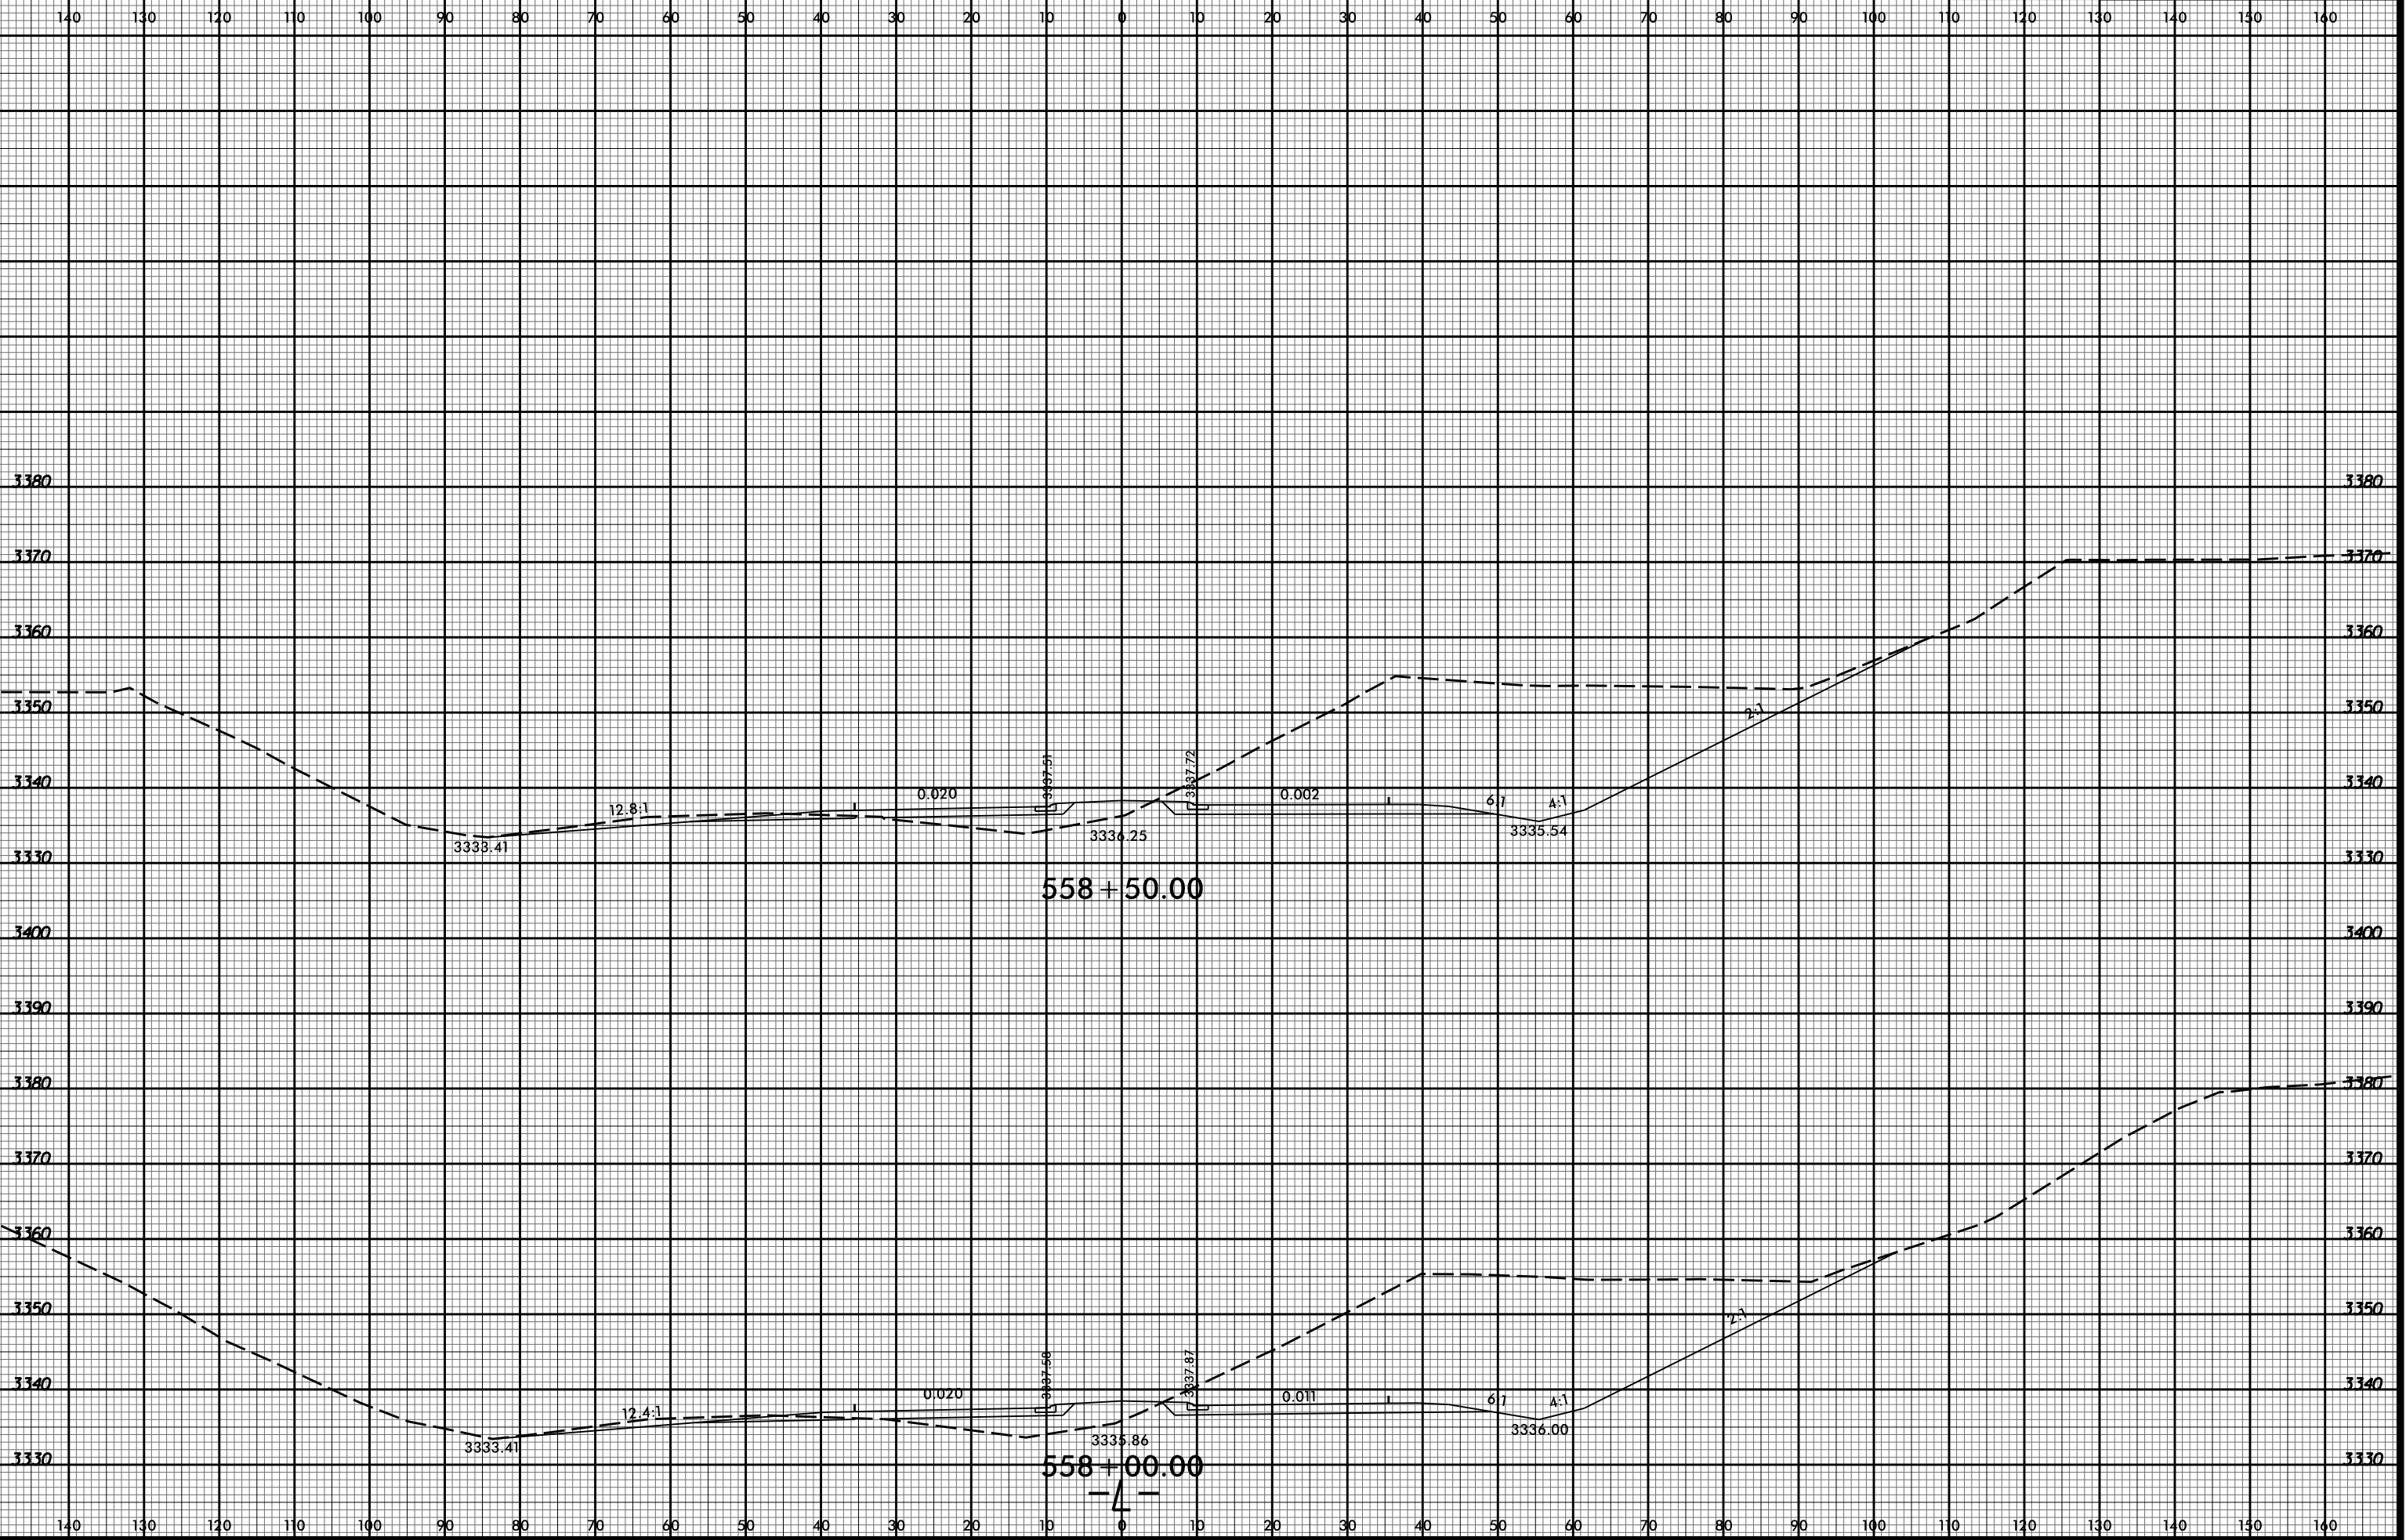

10/6/98 AM  
R2915D\_Rdy\_xpl.L.dgn  
Division



