


8/23/99

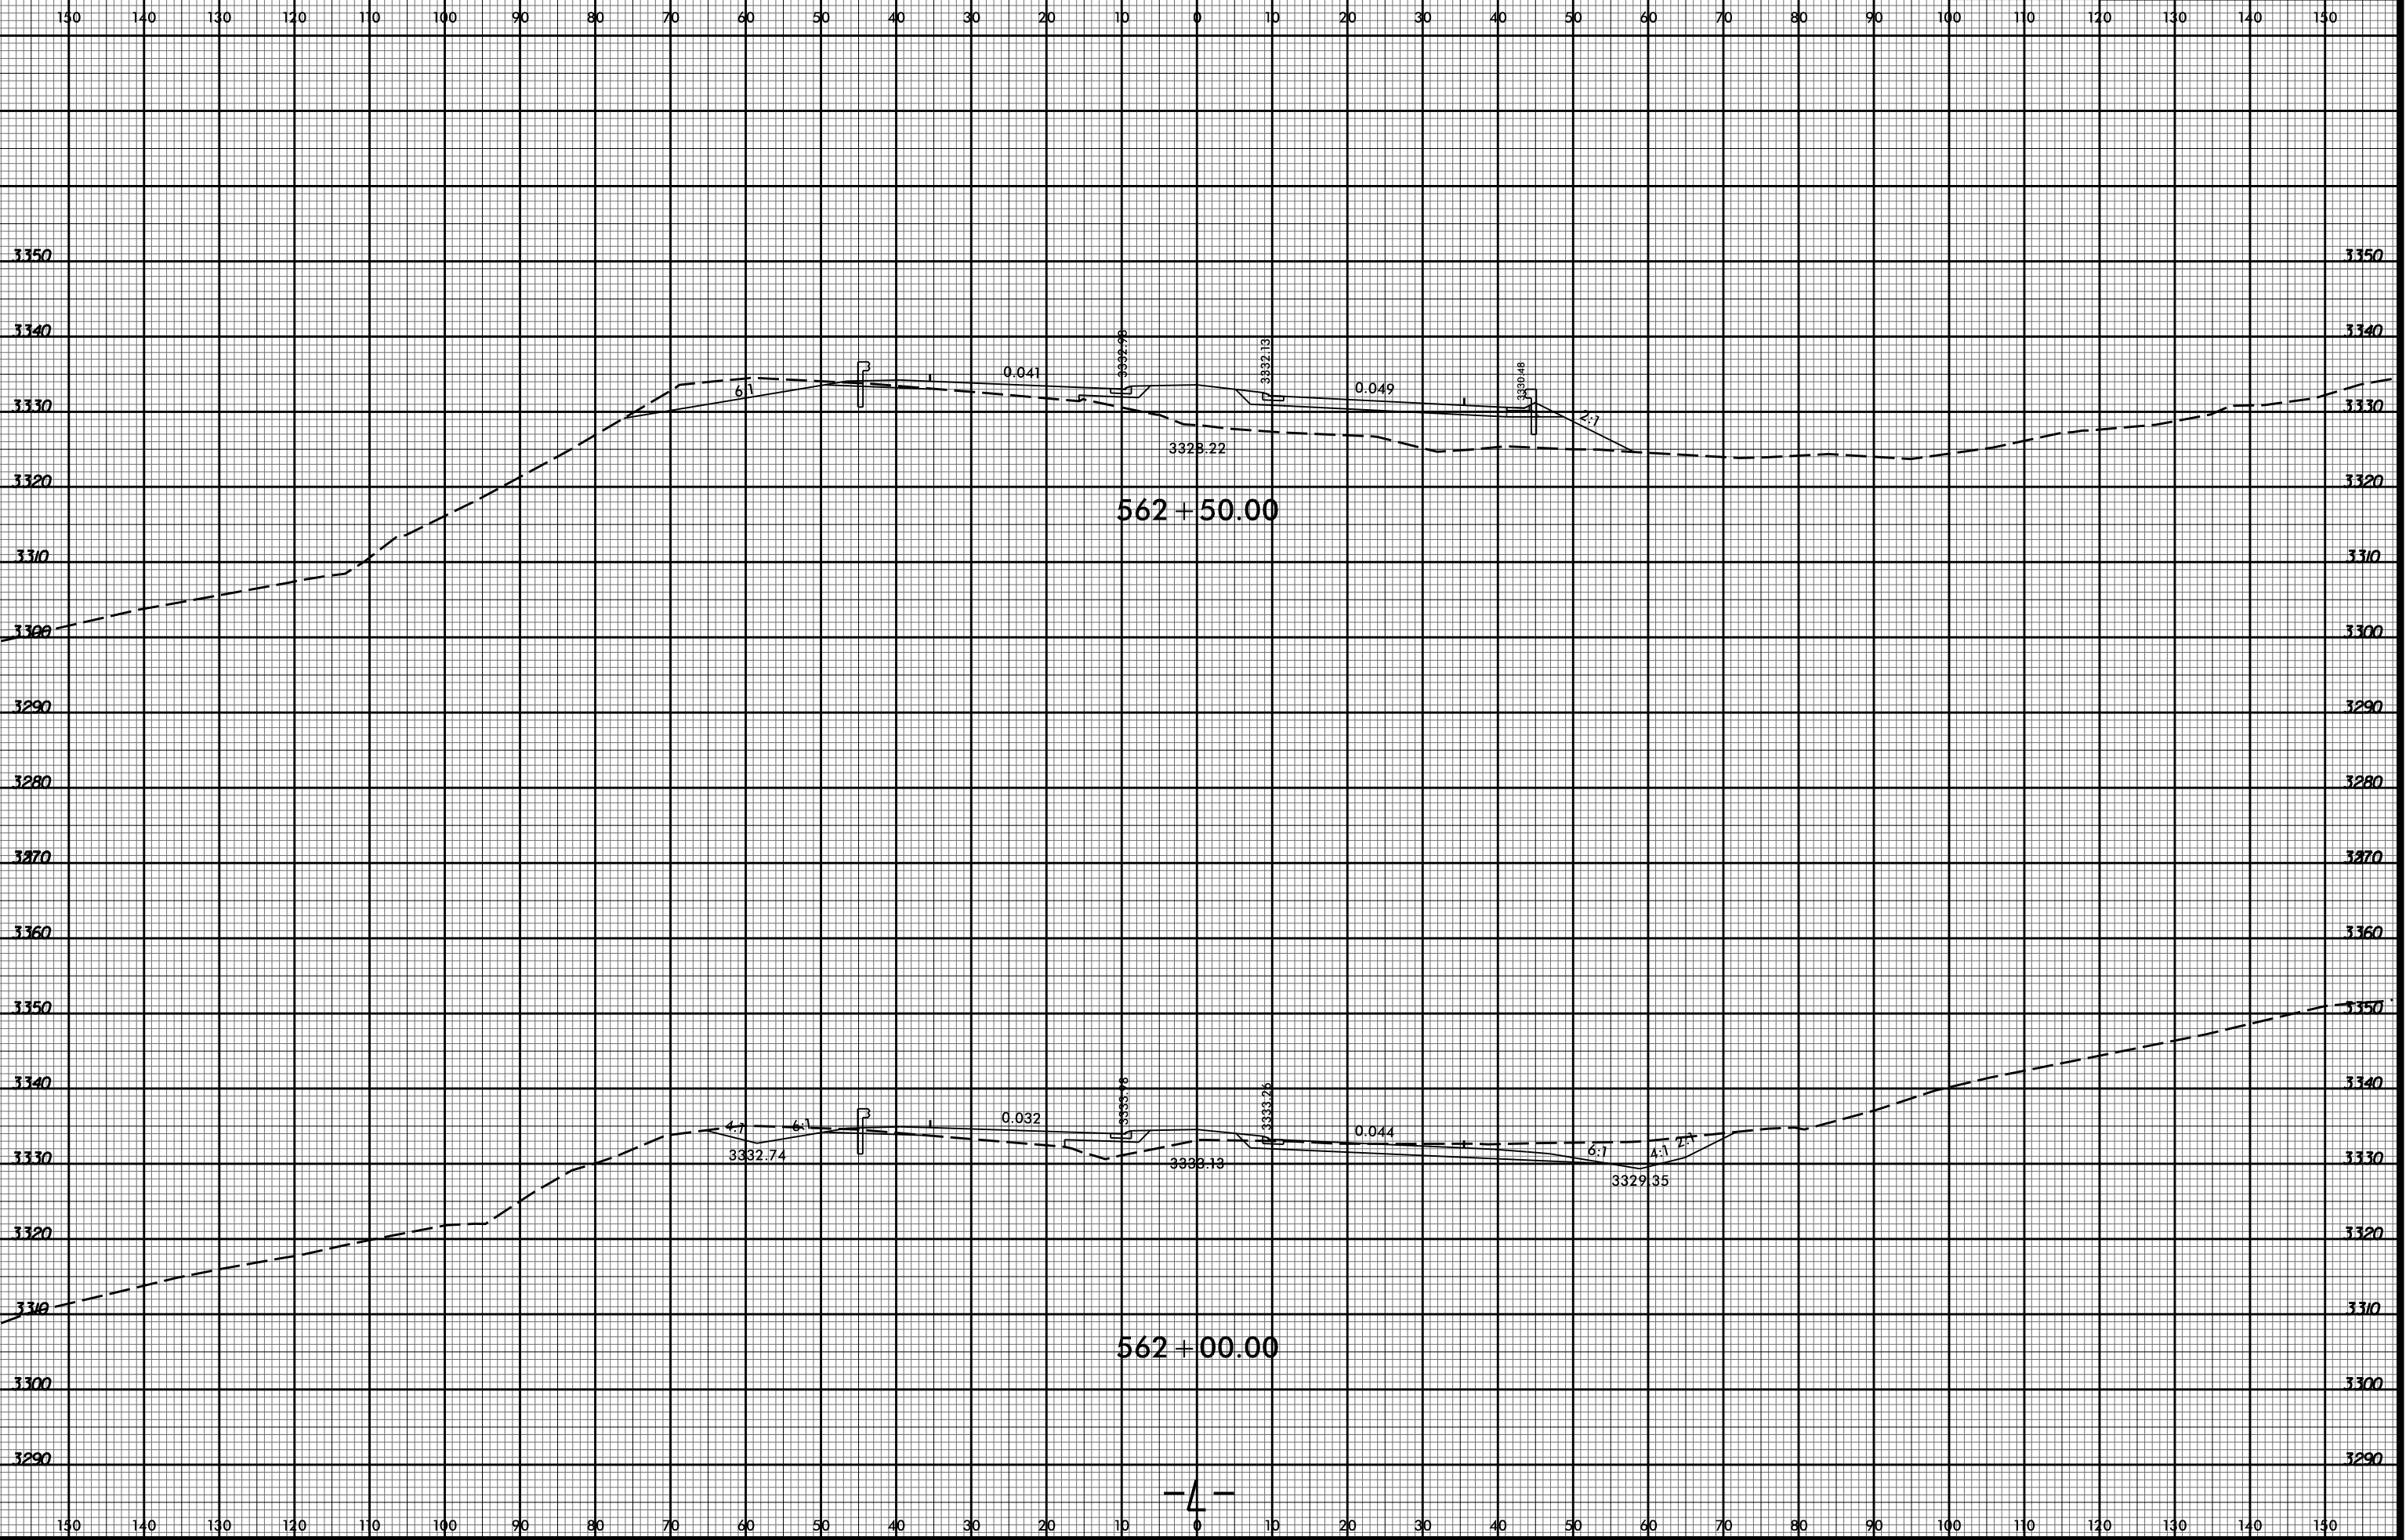

10/6/14 AM
R2915D Rcdy_xpl.L.dgn
Division