


8/23/99

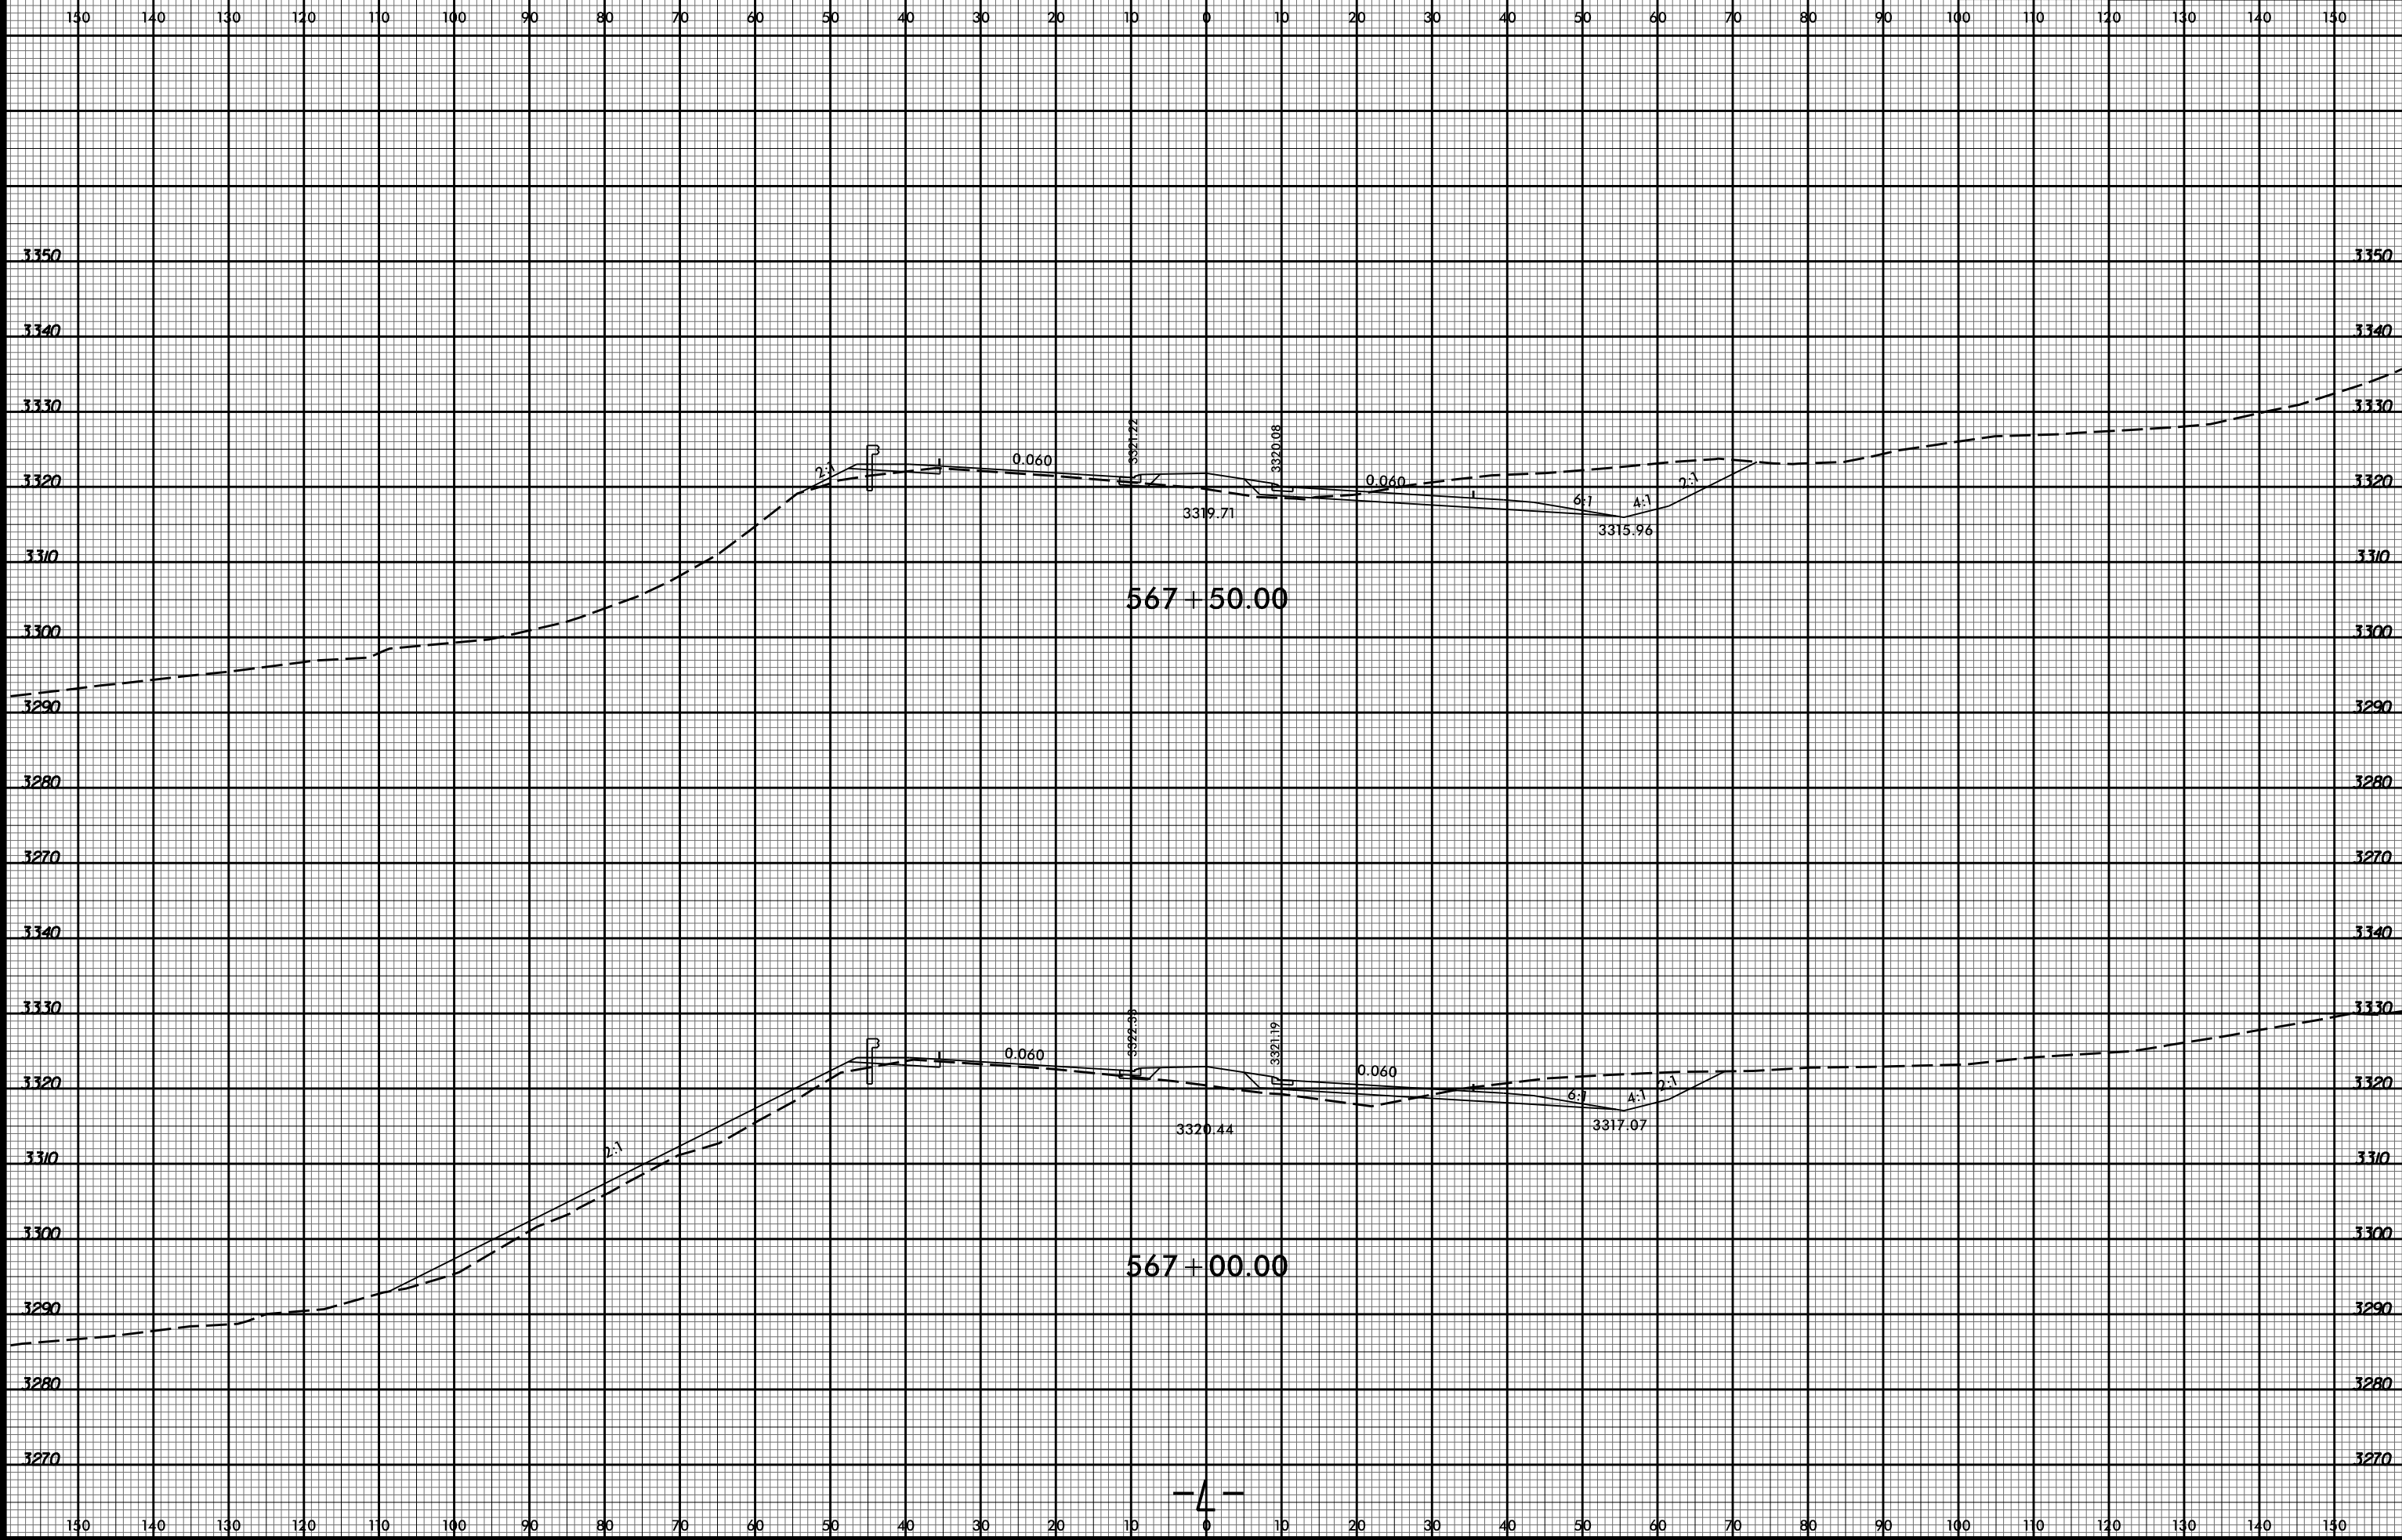

PROJ. REFERENCE NO.  
R-2915D

SHEET NO.  
X-102



10/6/53 AM  
R2915D\_Rdy\_xpl.L.dgn  
Division