


8/23/99

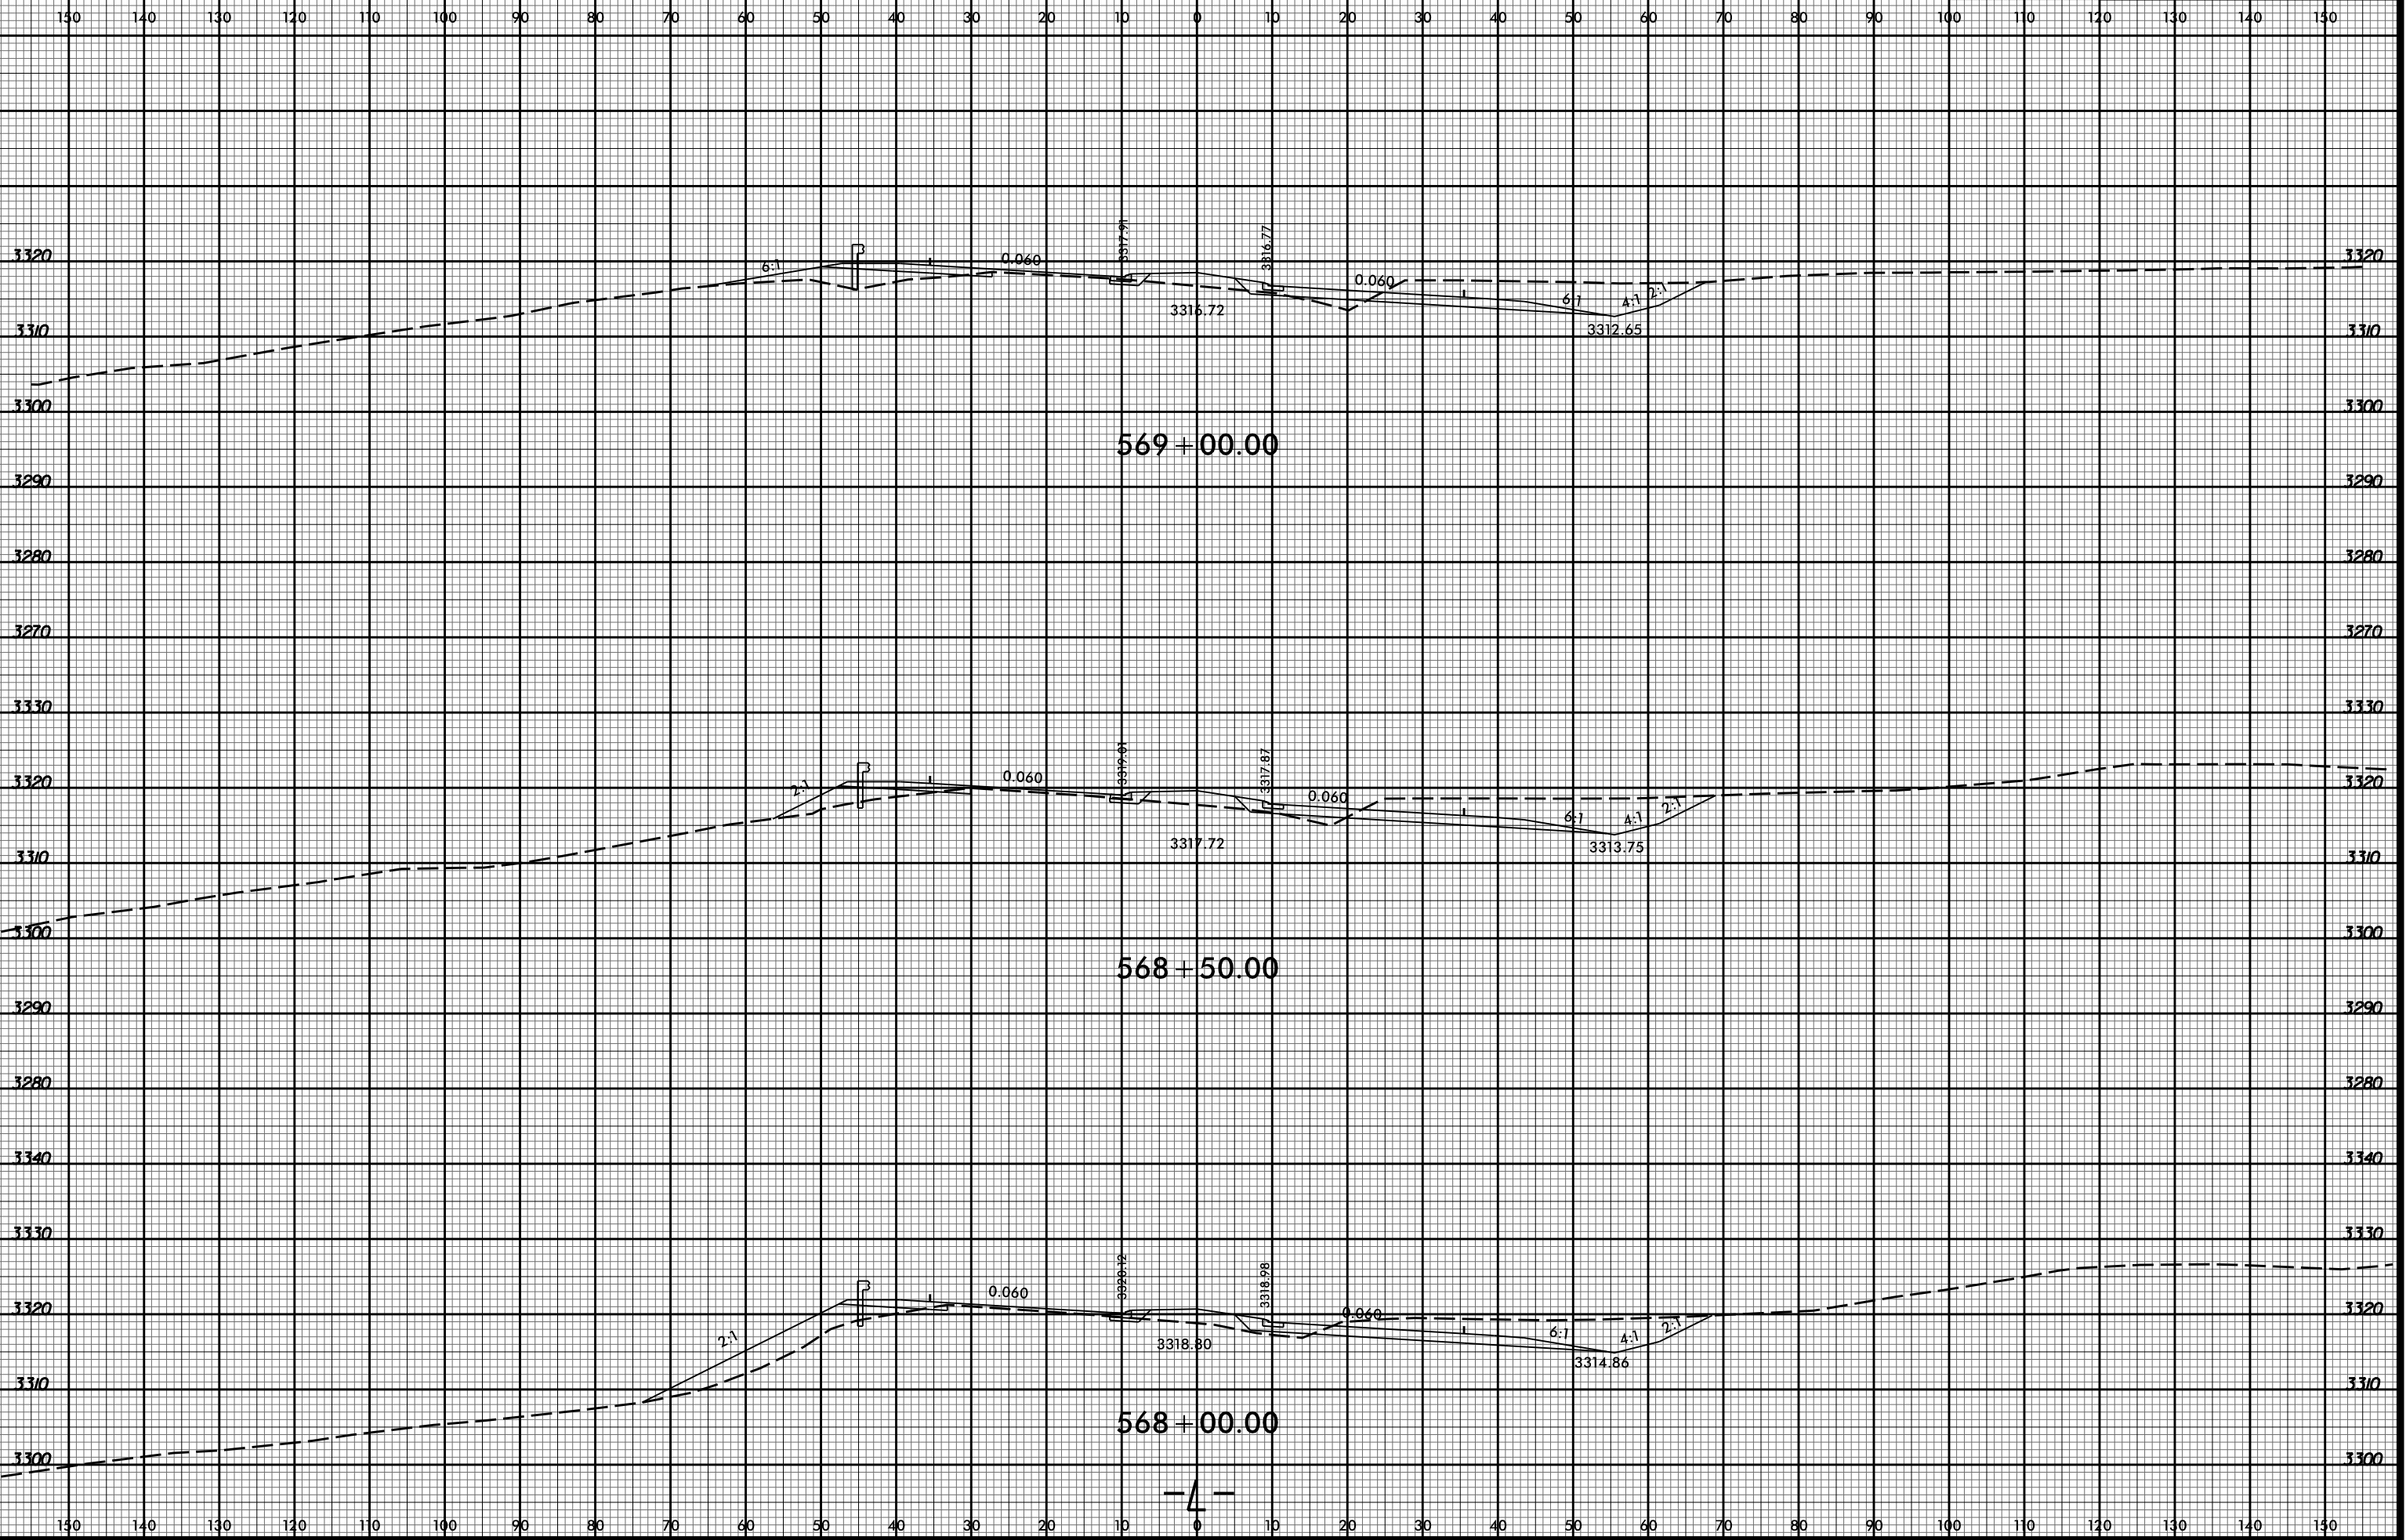

569 + 00.00

568 + 50.00

568 + 00.00

-4-

10/6/54 AM  
R2915D.Rdy\_xpl.L.dgn  
Division