
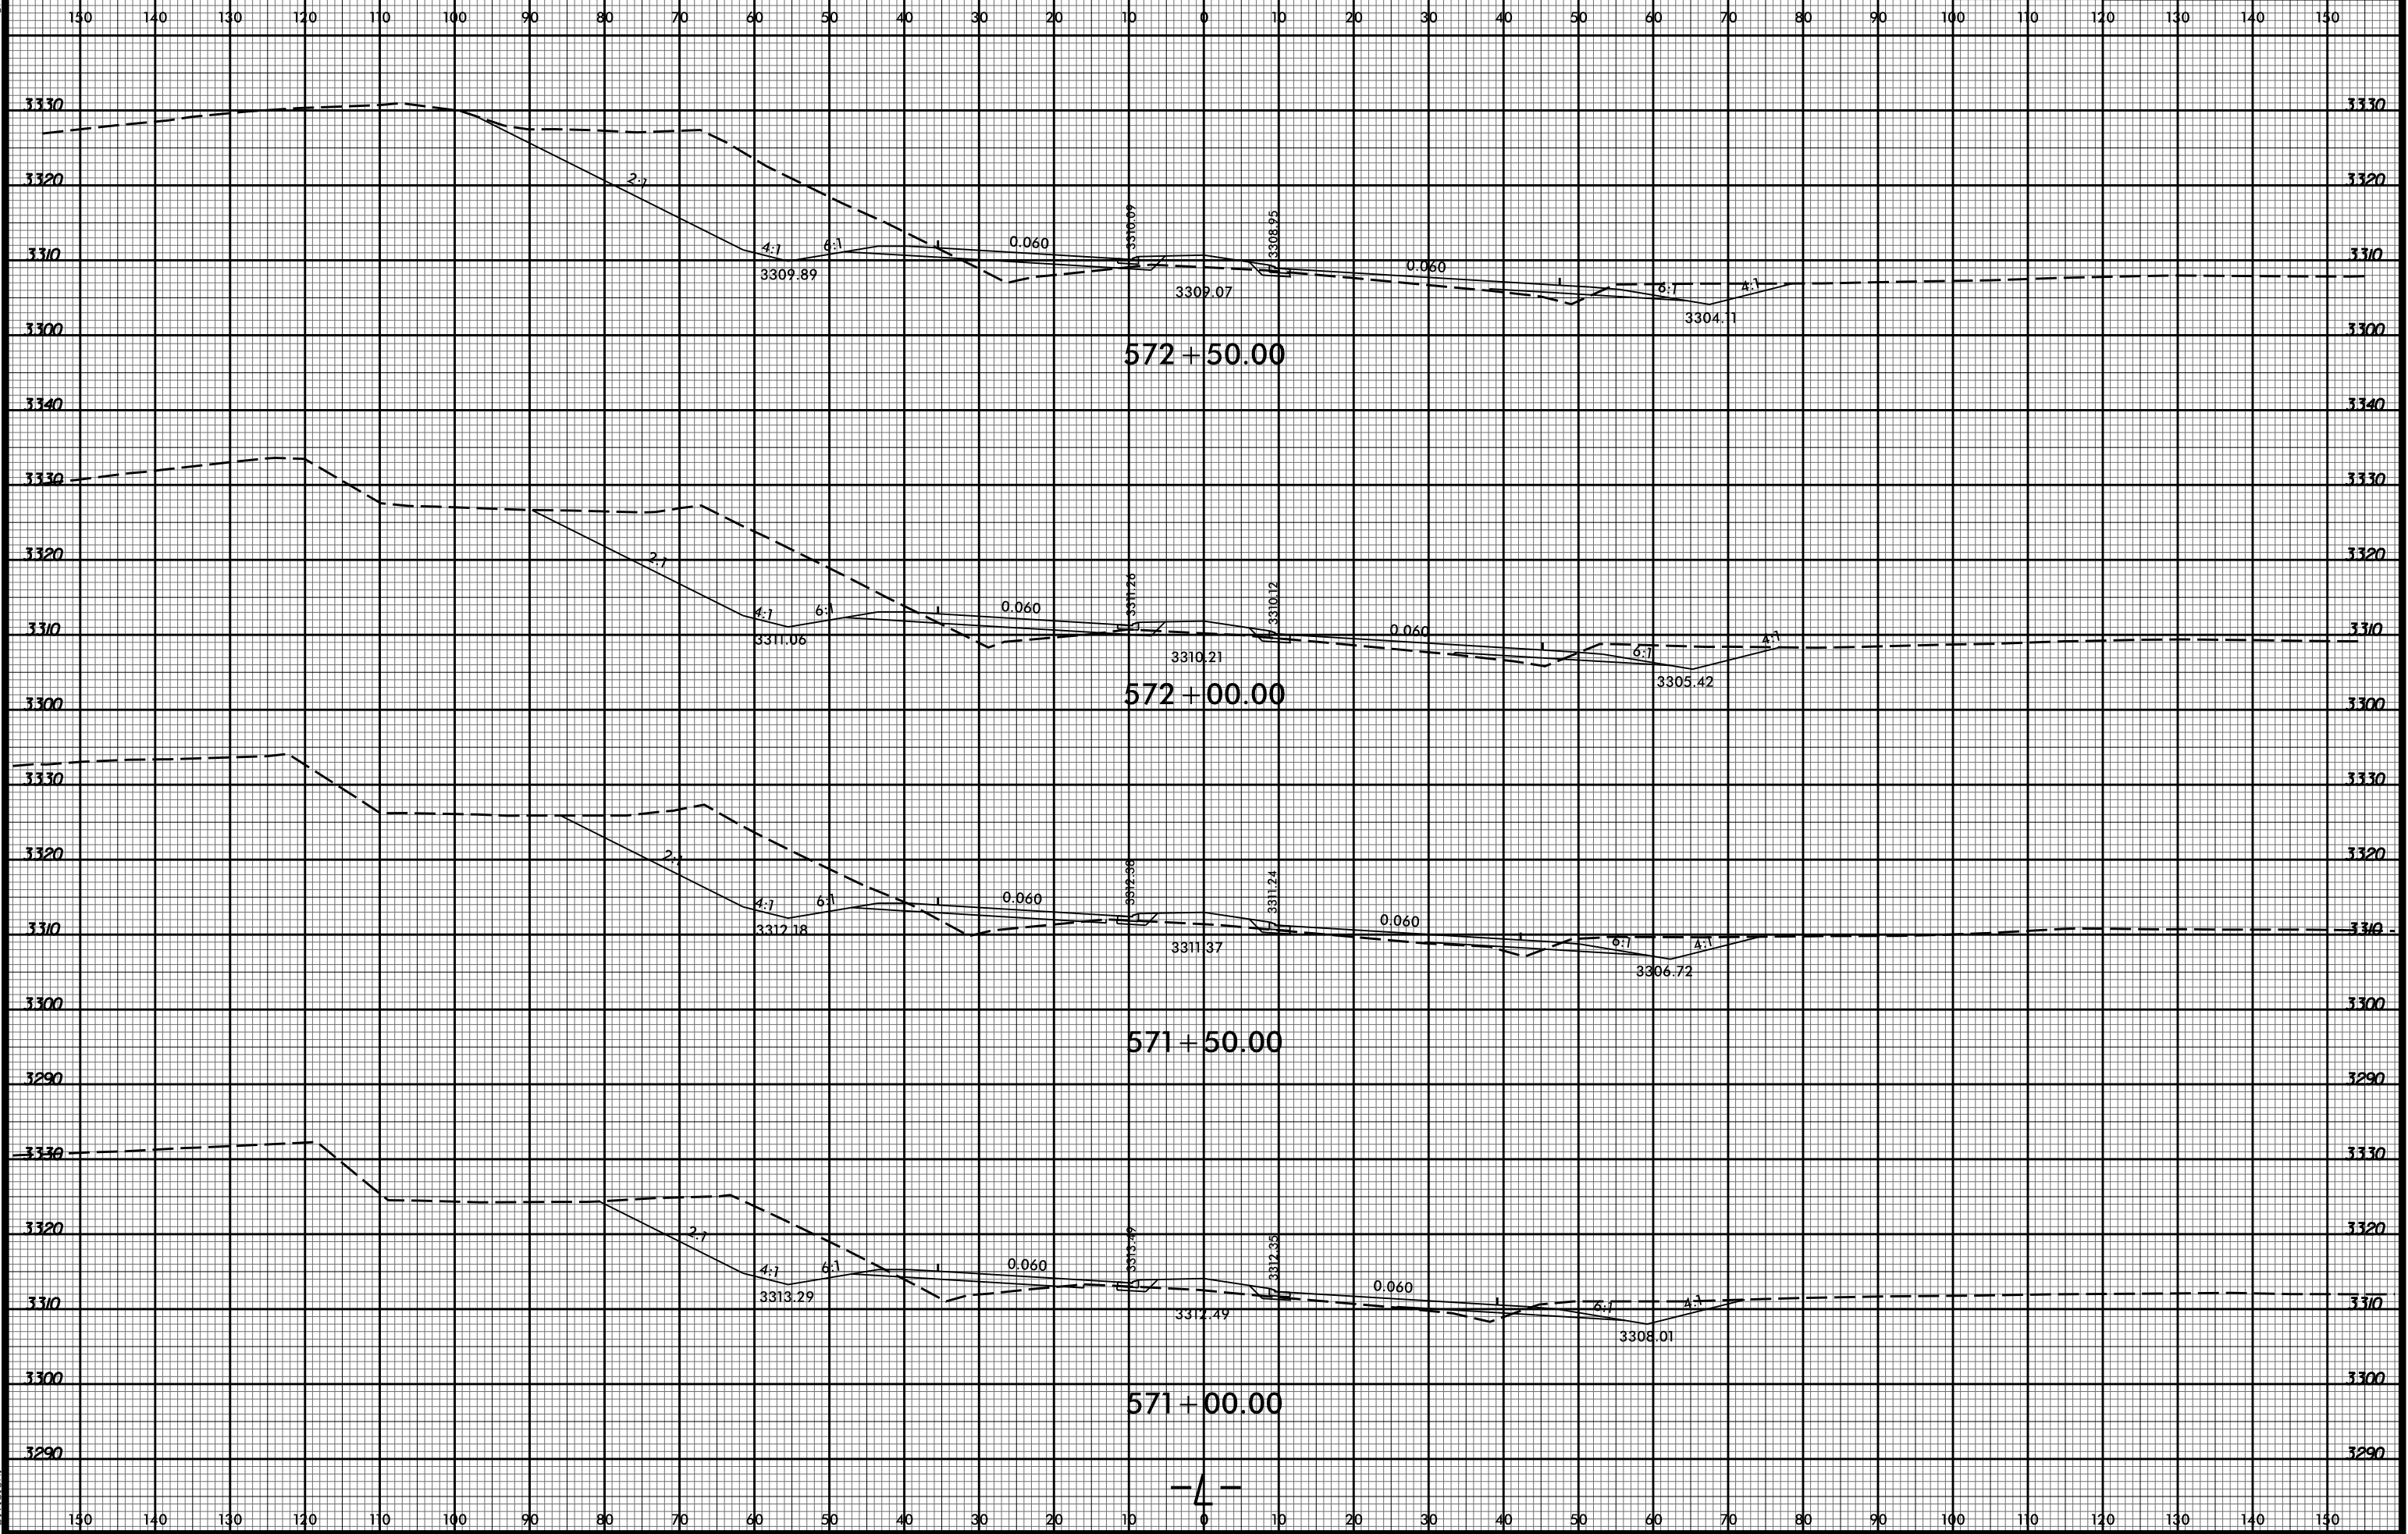


8/23/99

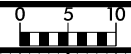

10/16/55 AM
R2915D_Rcdy_xpl.L.dgn
Division