


8/23/99

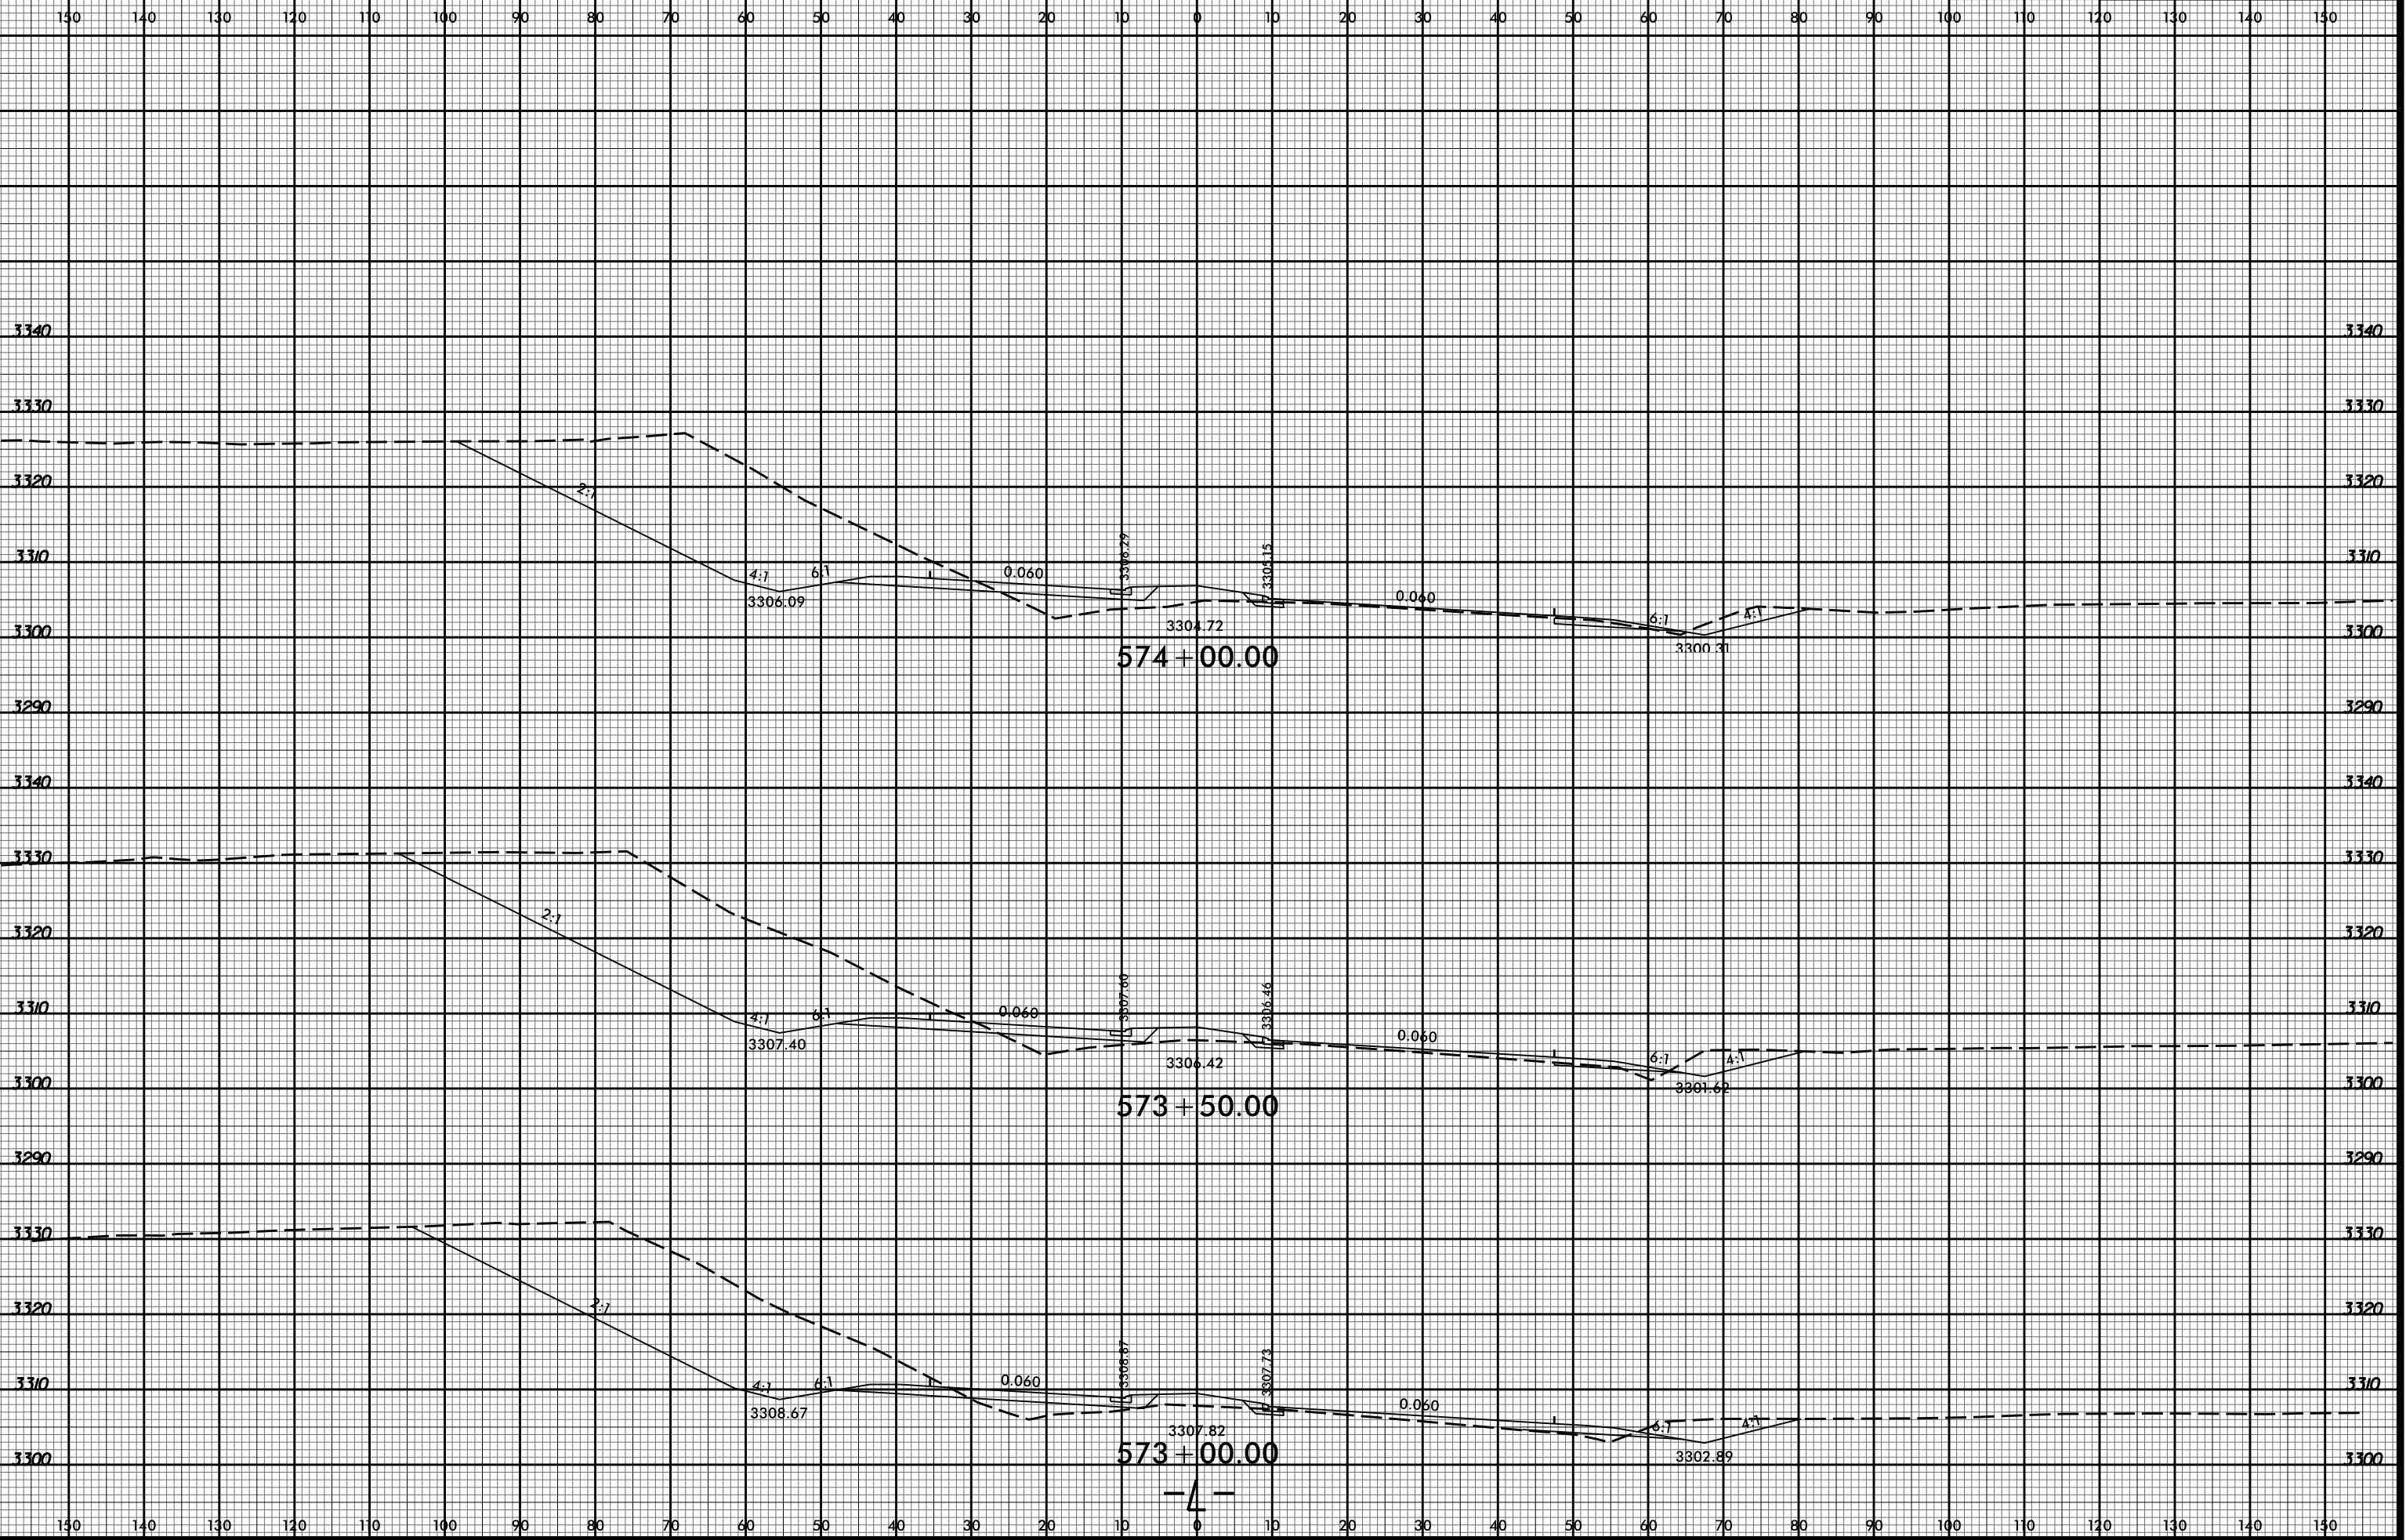

574 + 00.00

573 + 50.00

573 + 00.00

-4-

10/6/56 AM
R2915D_Rcdy_xpl.L.dgn
Division