


8/23/99

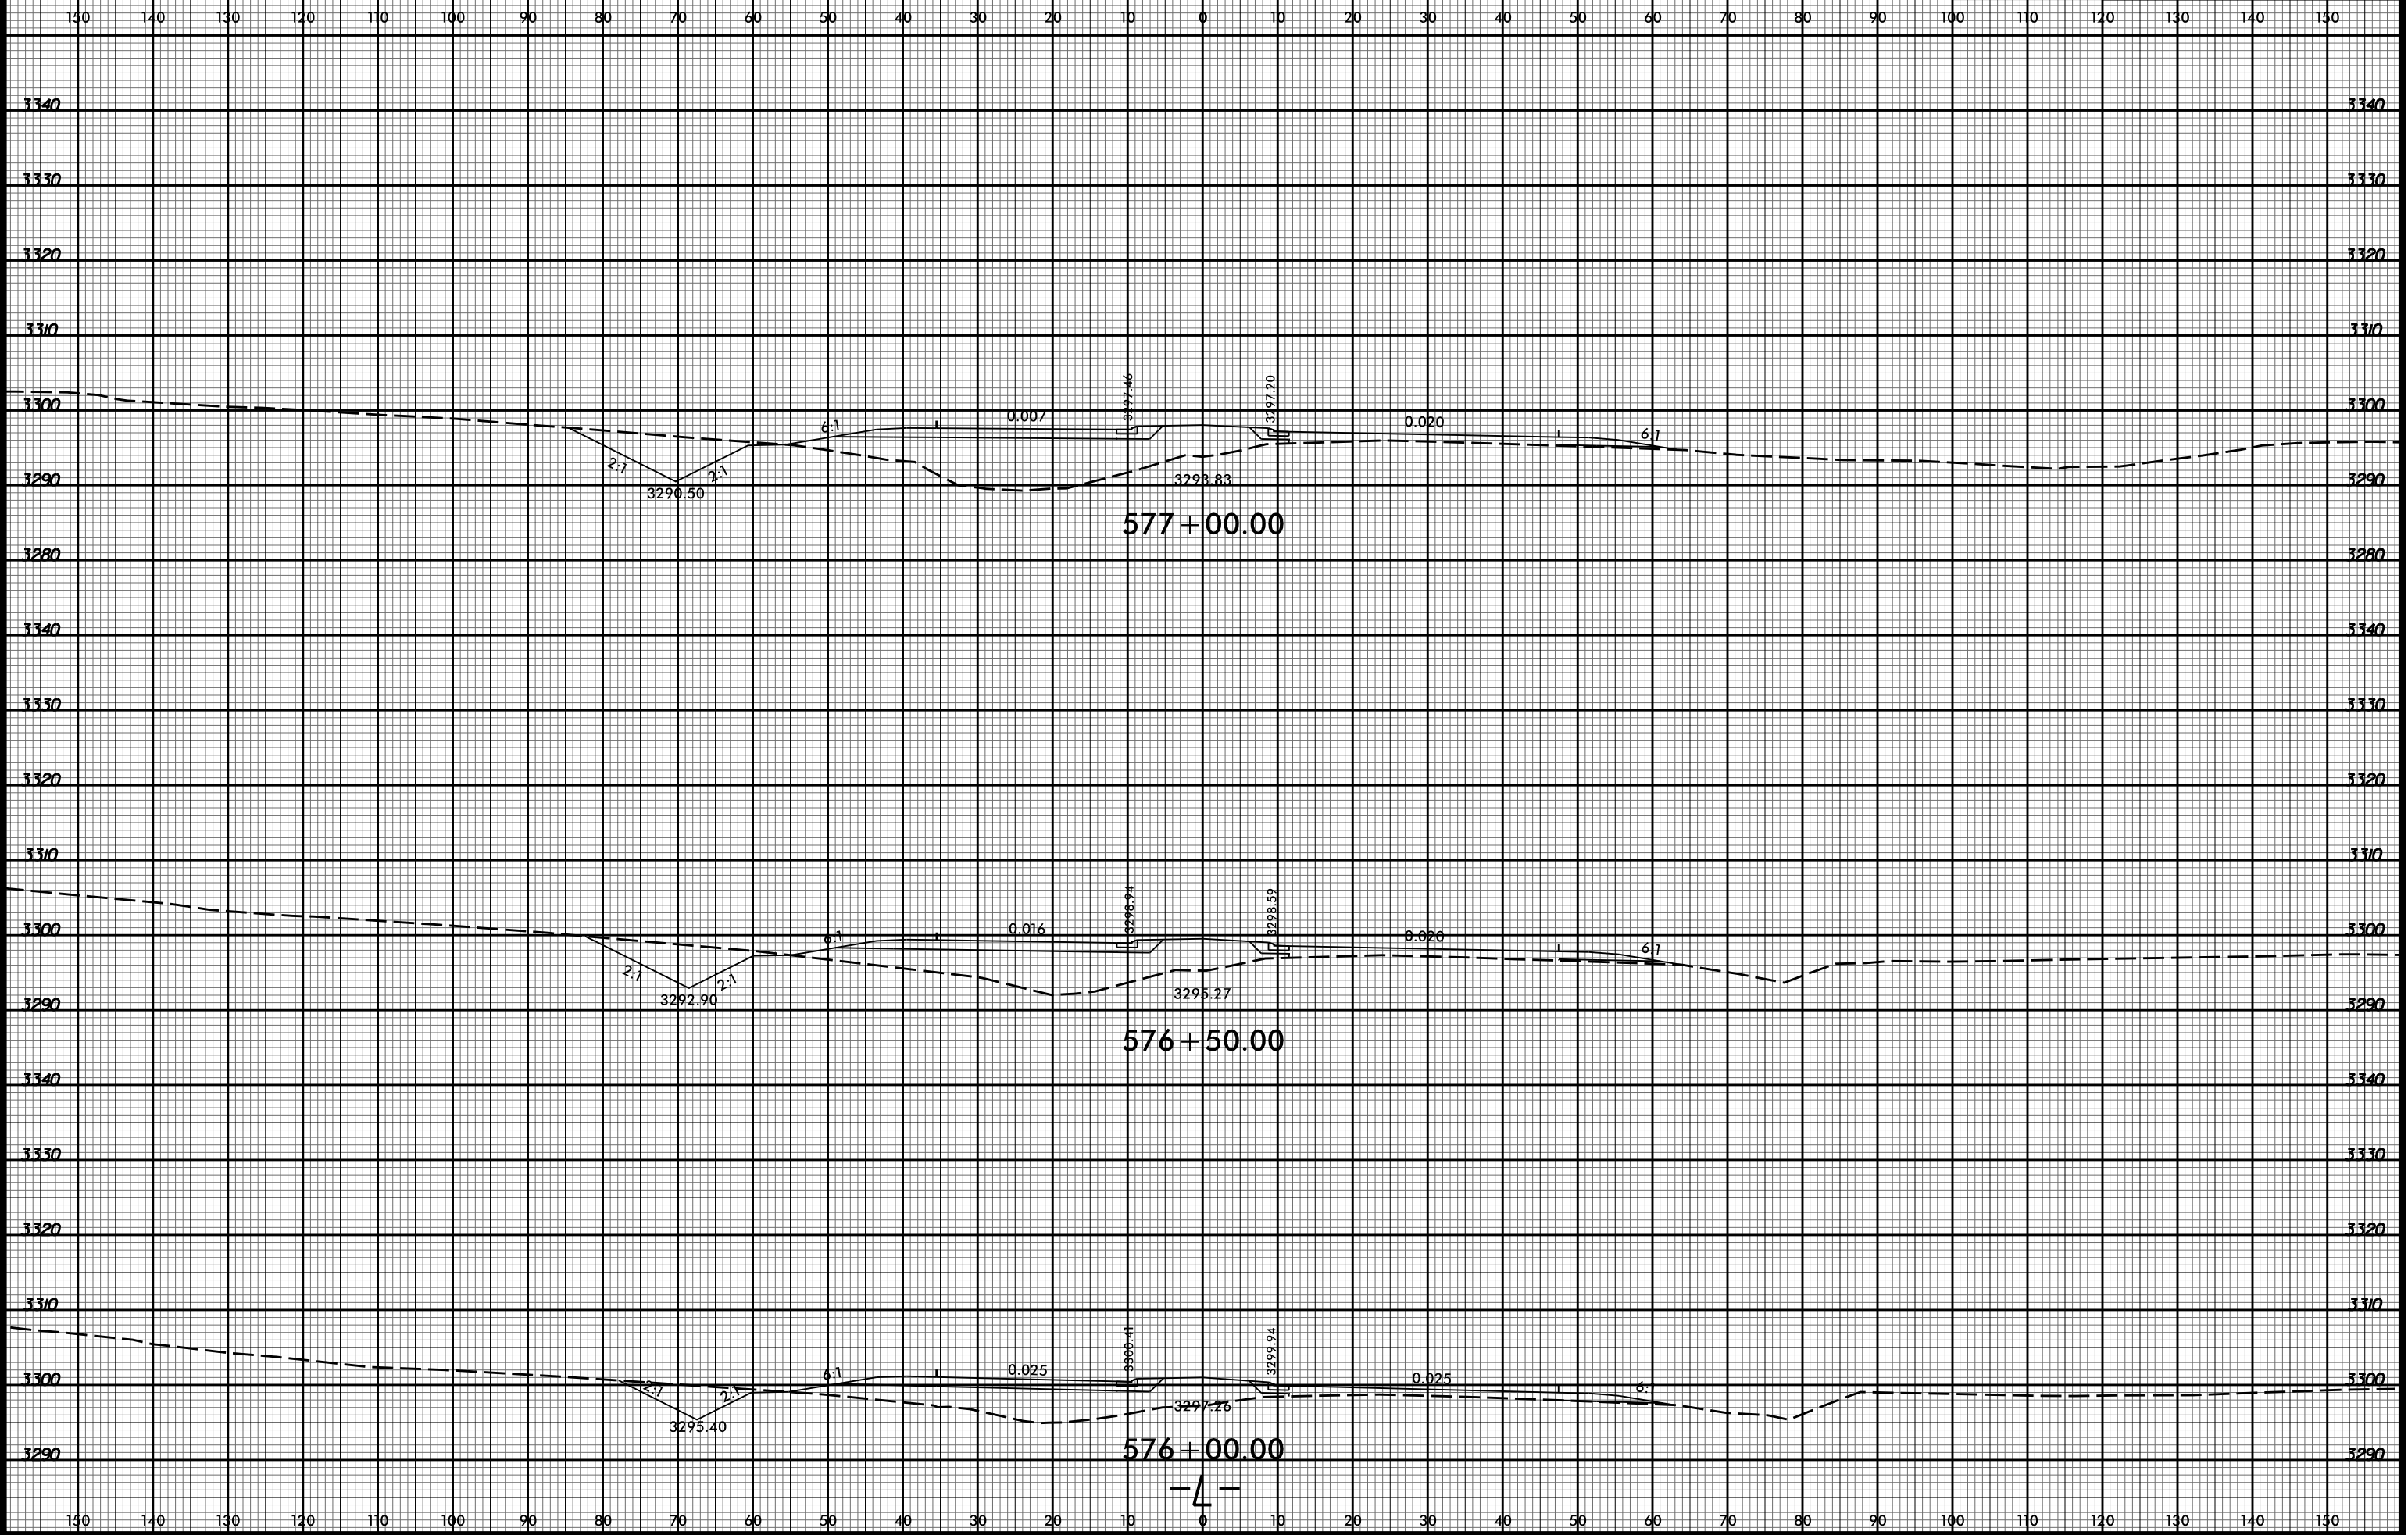

10/6/57 AM
R2915D Rcdy. xpl. L.dgn
Division