
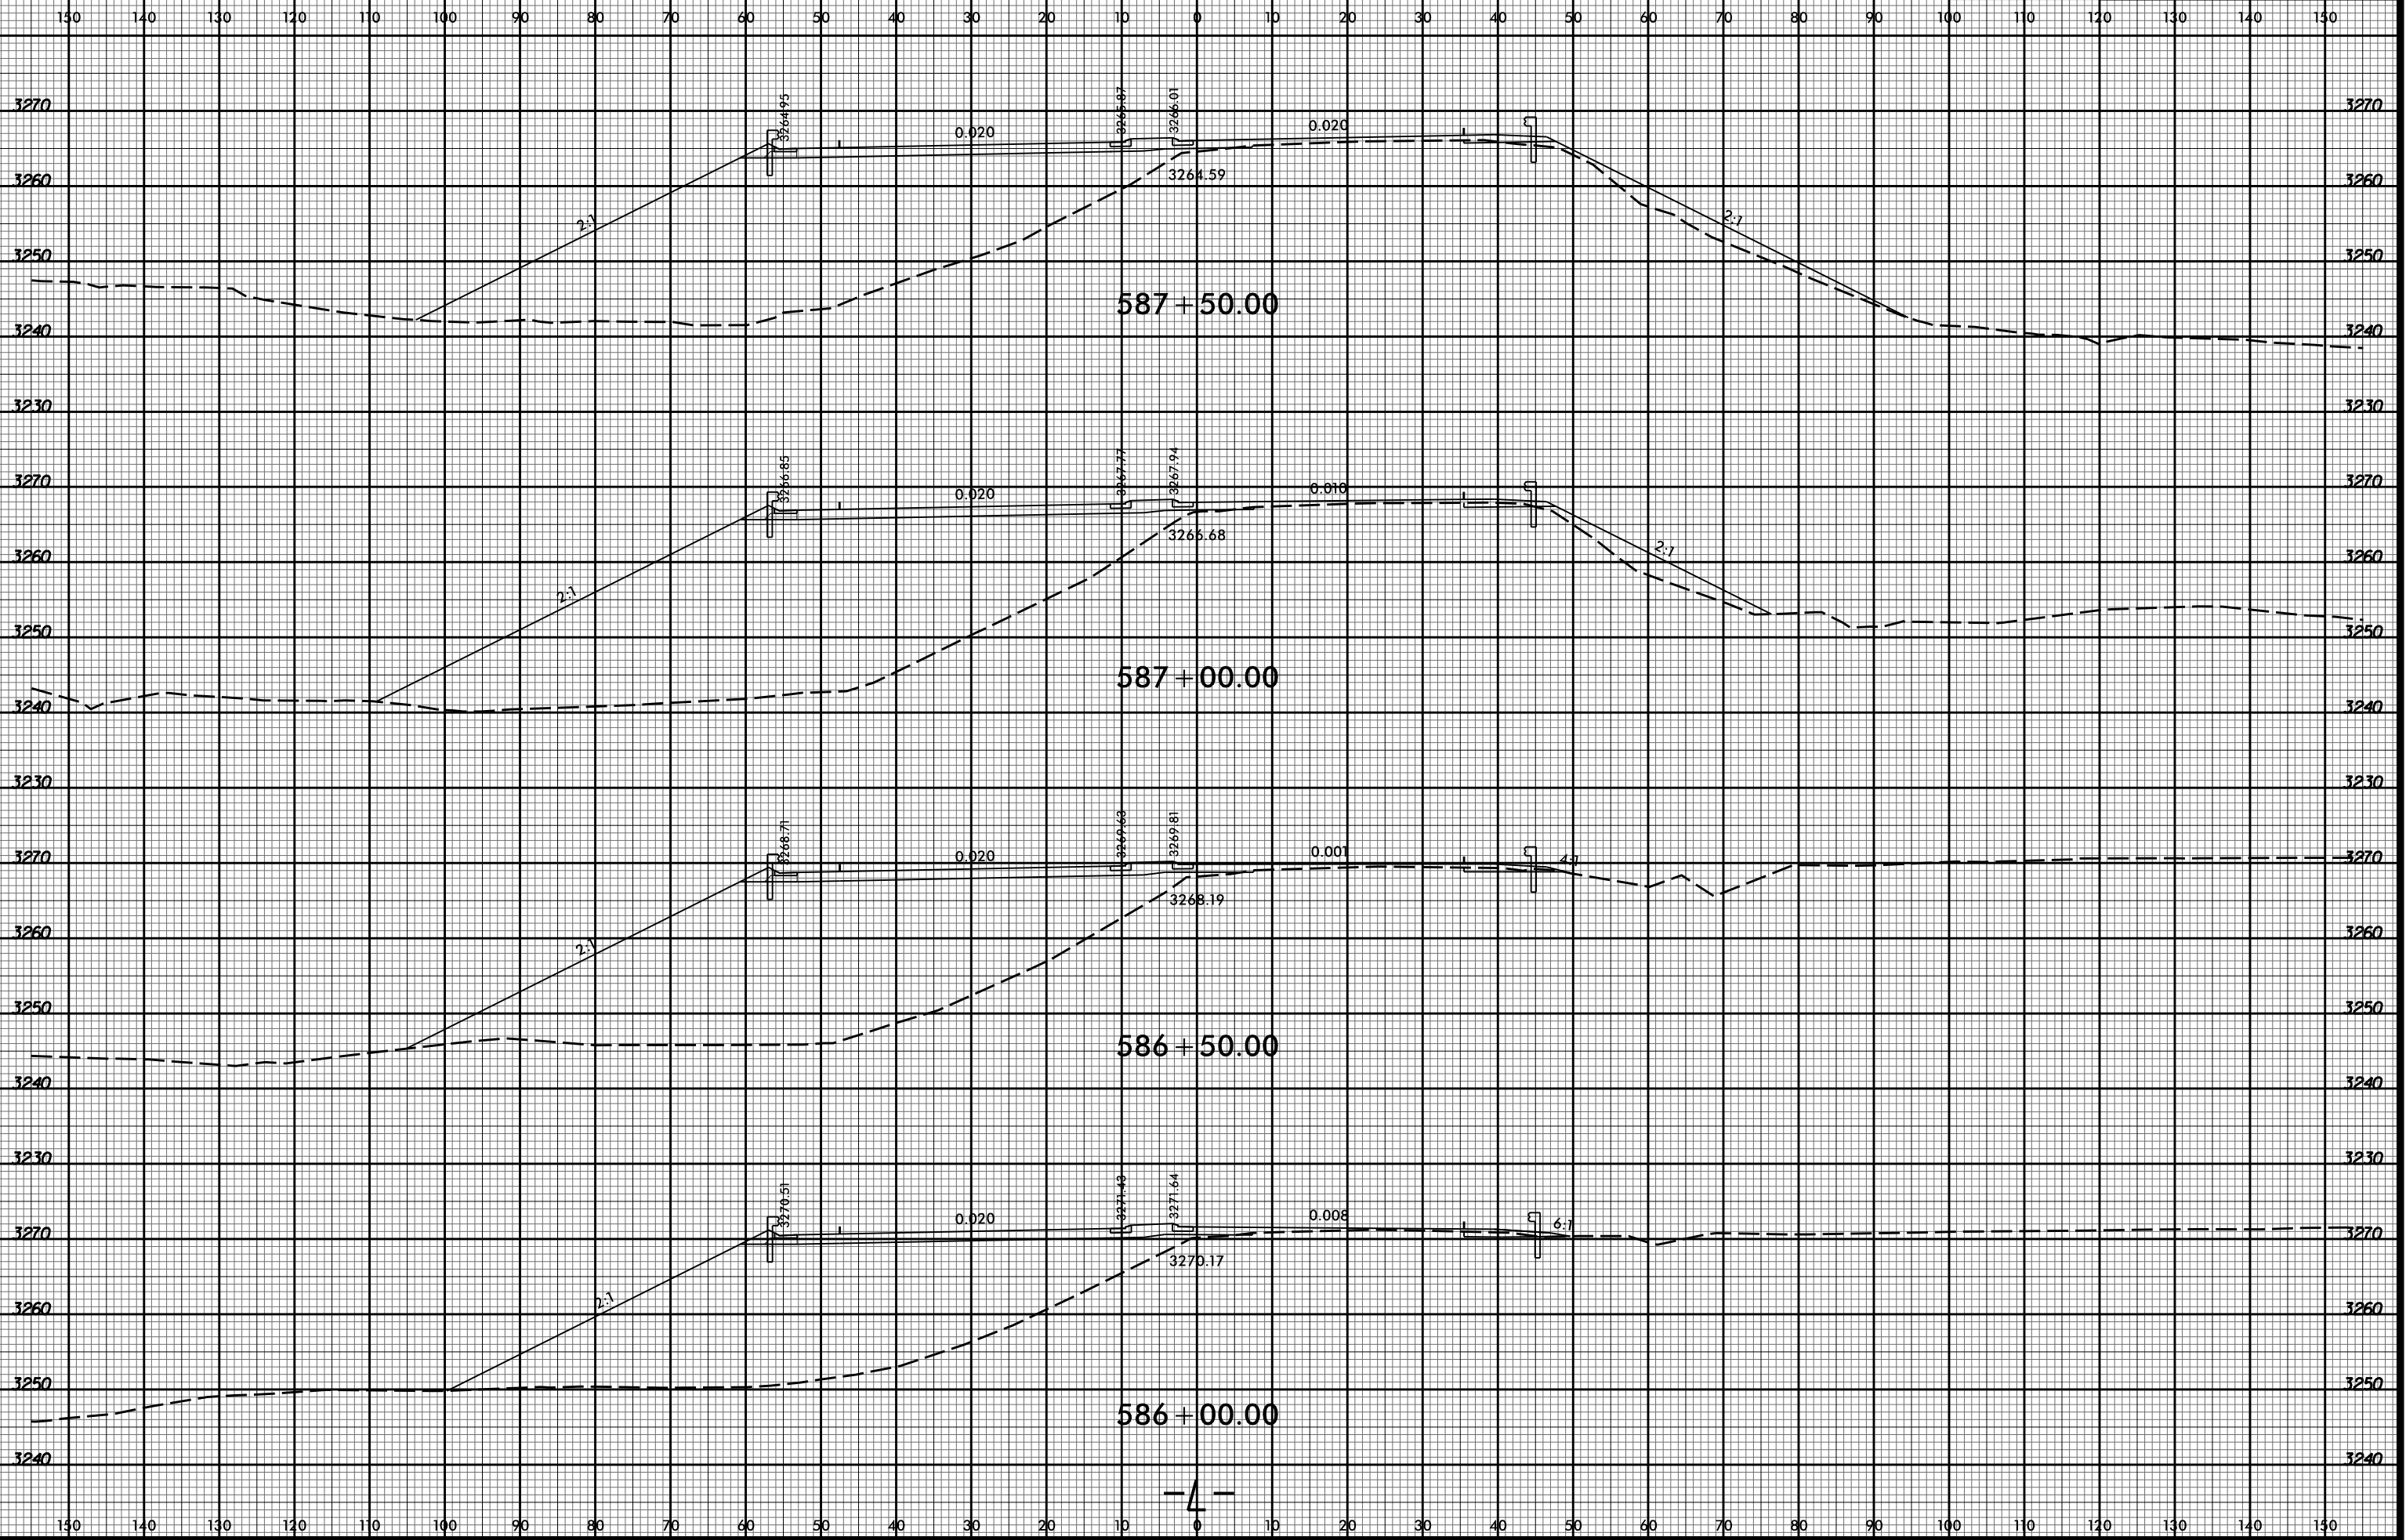


8/23/99

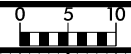

04701AM
R2915D Rcdy.xpl.L.dgn
Division