


8/23/99

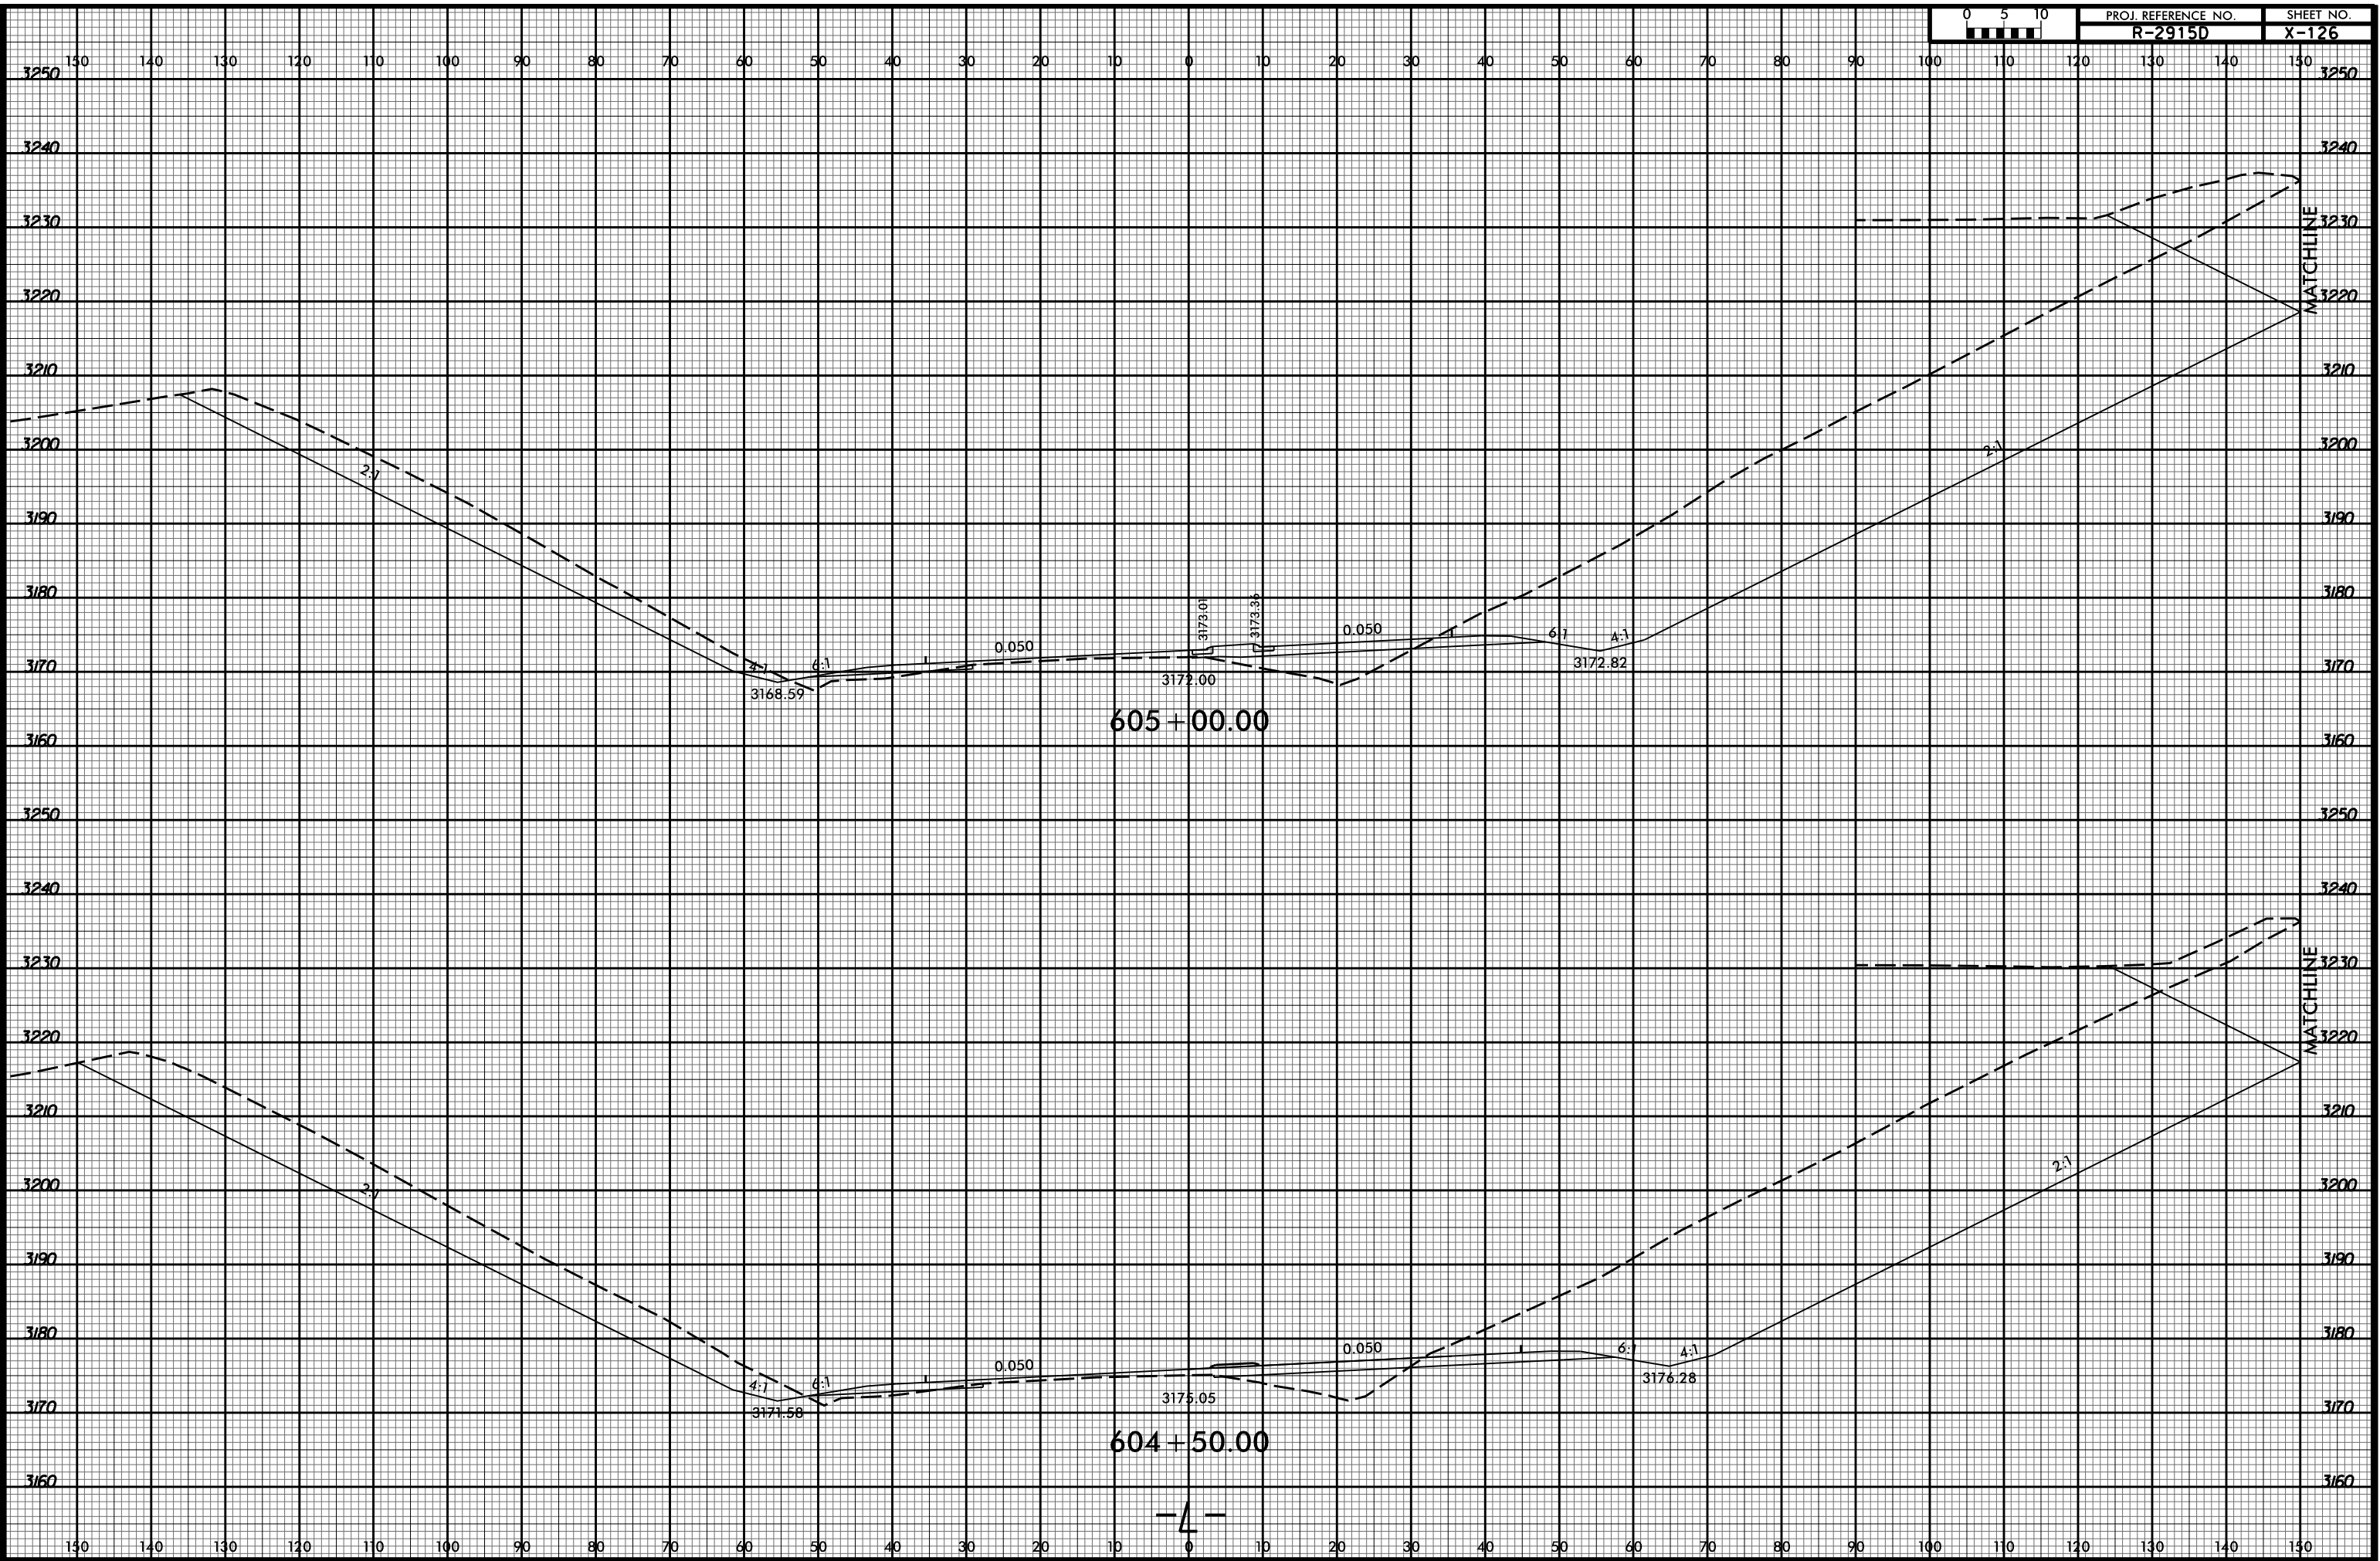

605 + 00.00

604 + 50.00

-4-

10/17/00 AM  
R2915D Rcdy\_xpl.L.dgn  
Division