


8/23/99

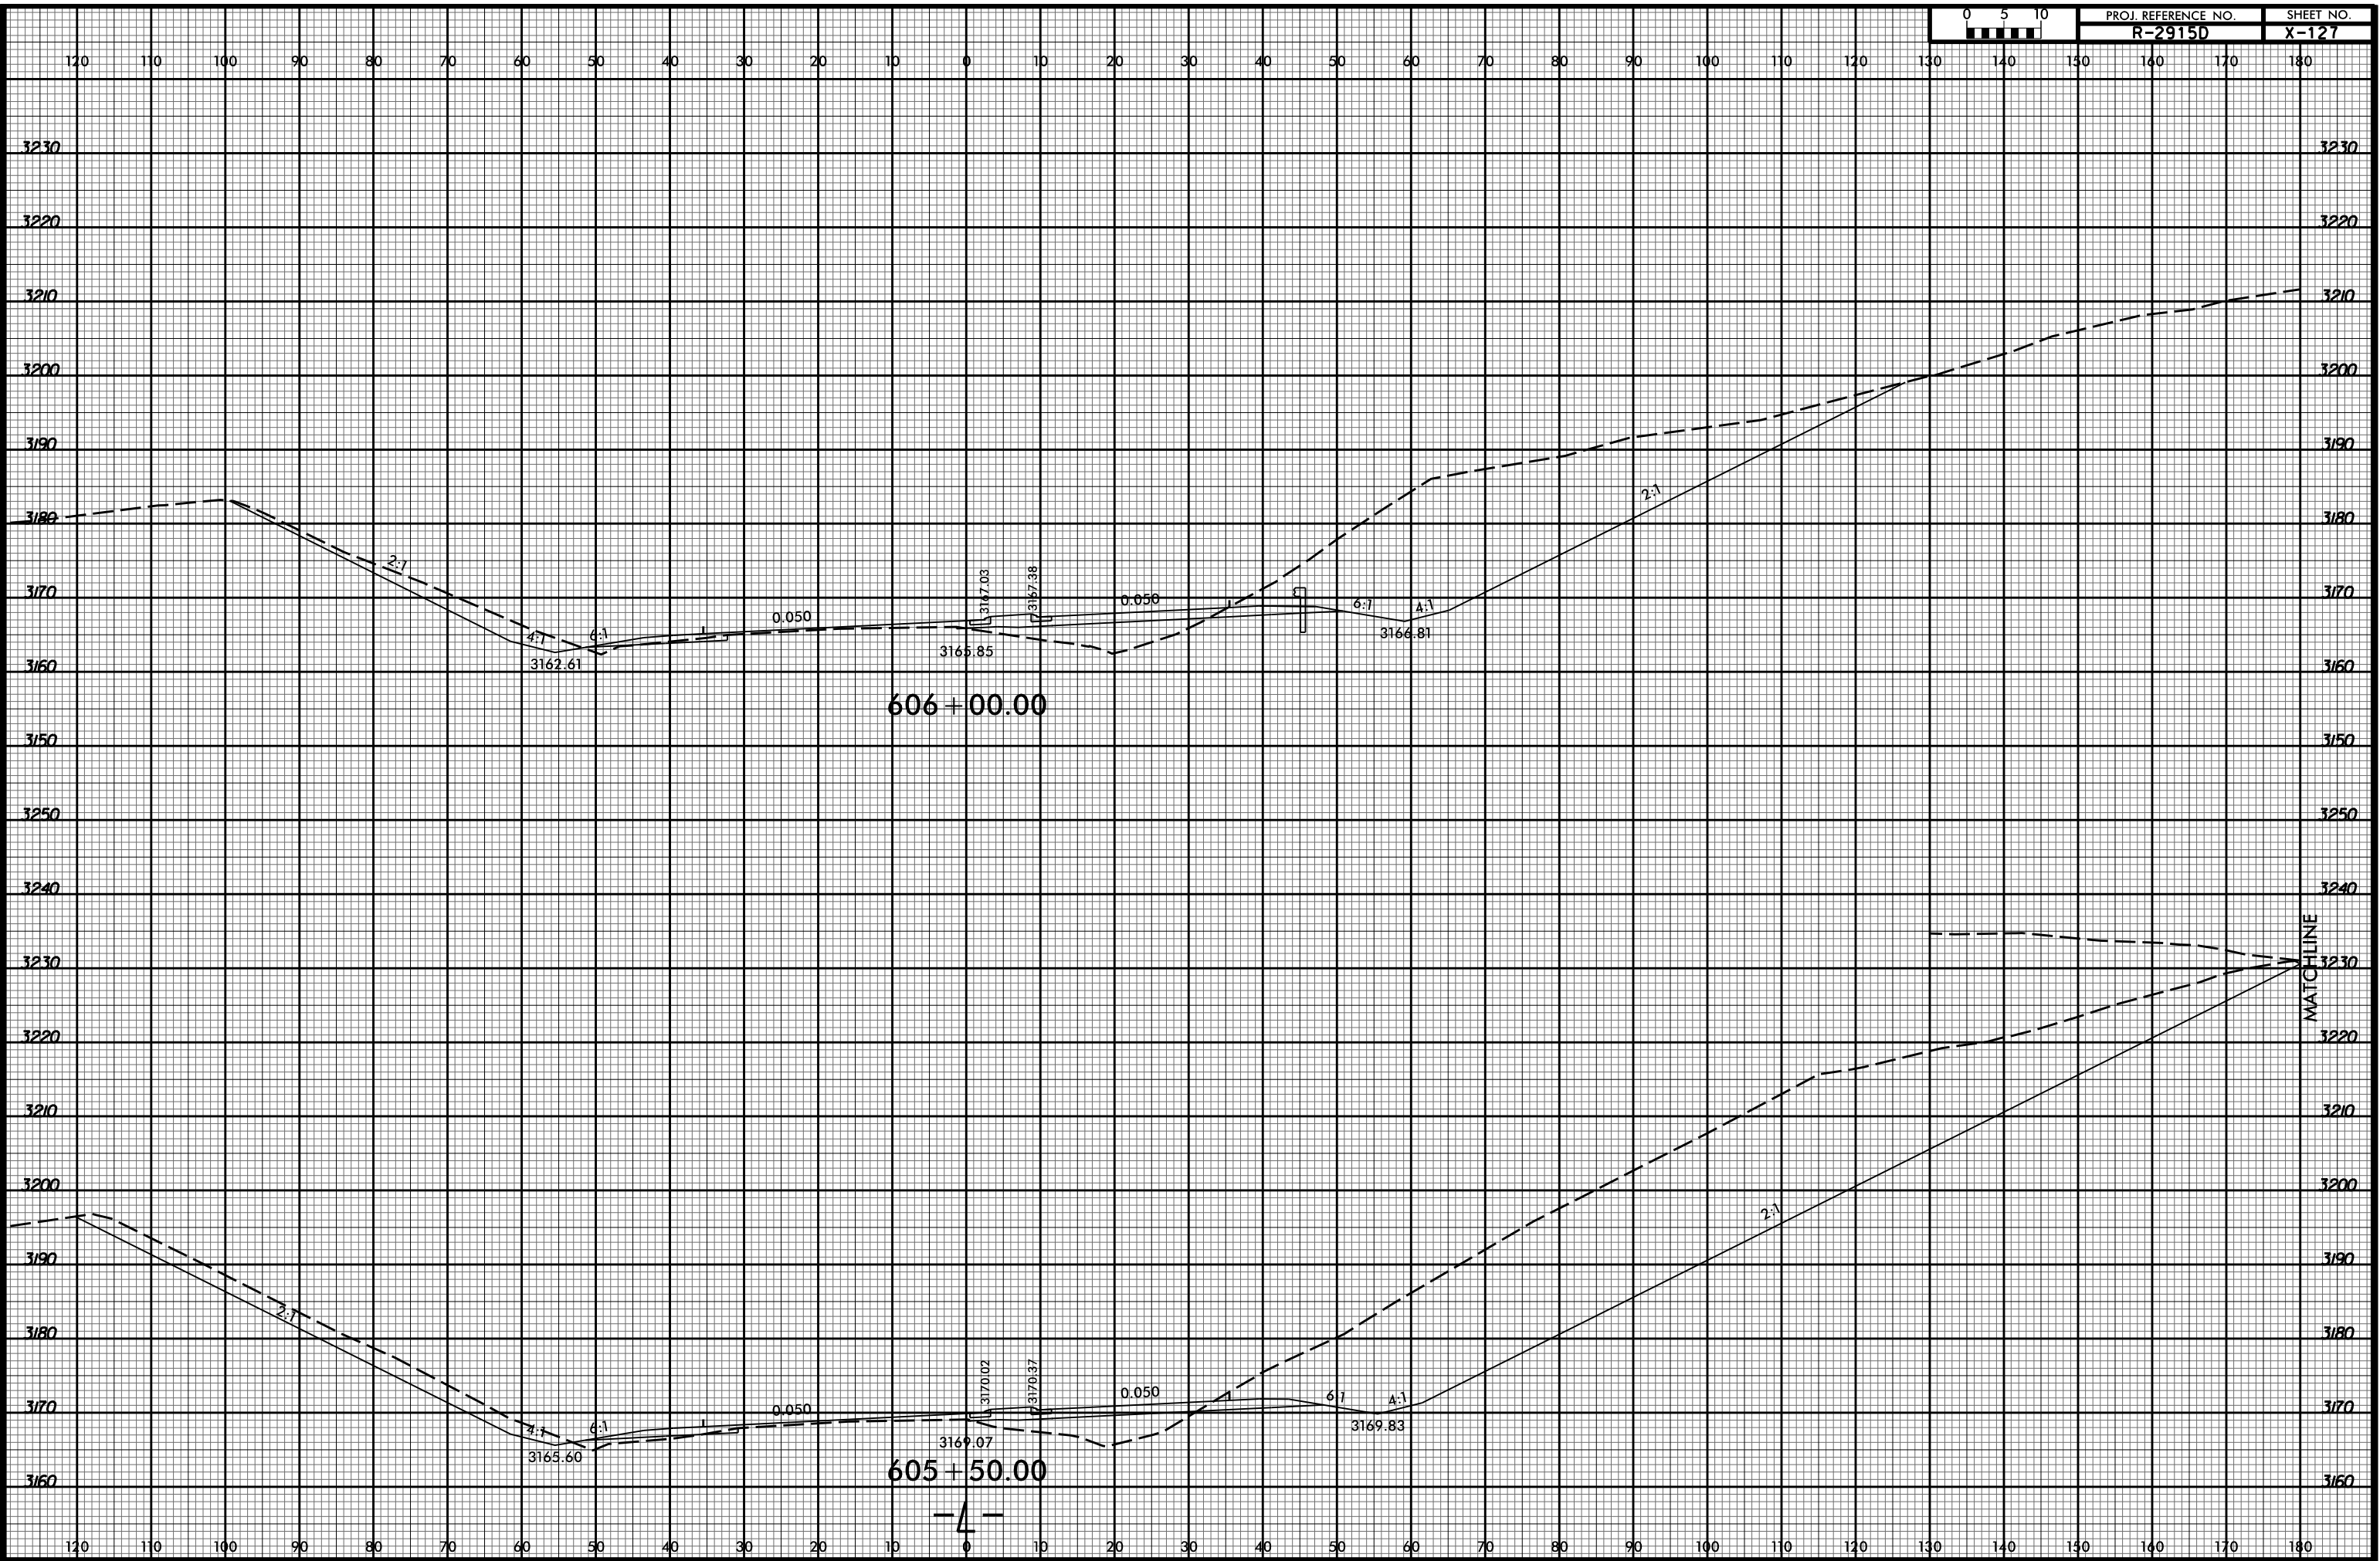

606+00.00

605+50.00

-4-

MATCHLINE

10/7/11 AM  
R2915D Rcdy.xpl.L.dgn  
Division