
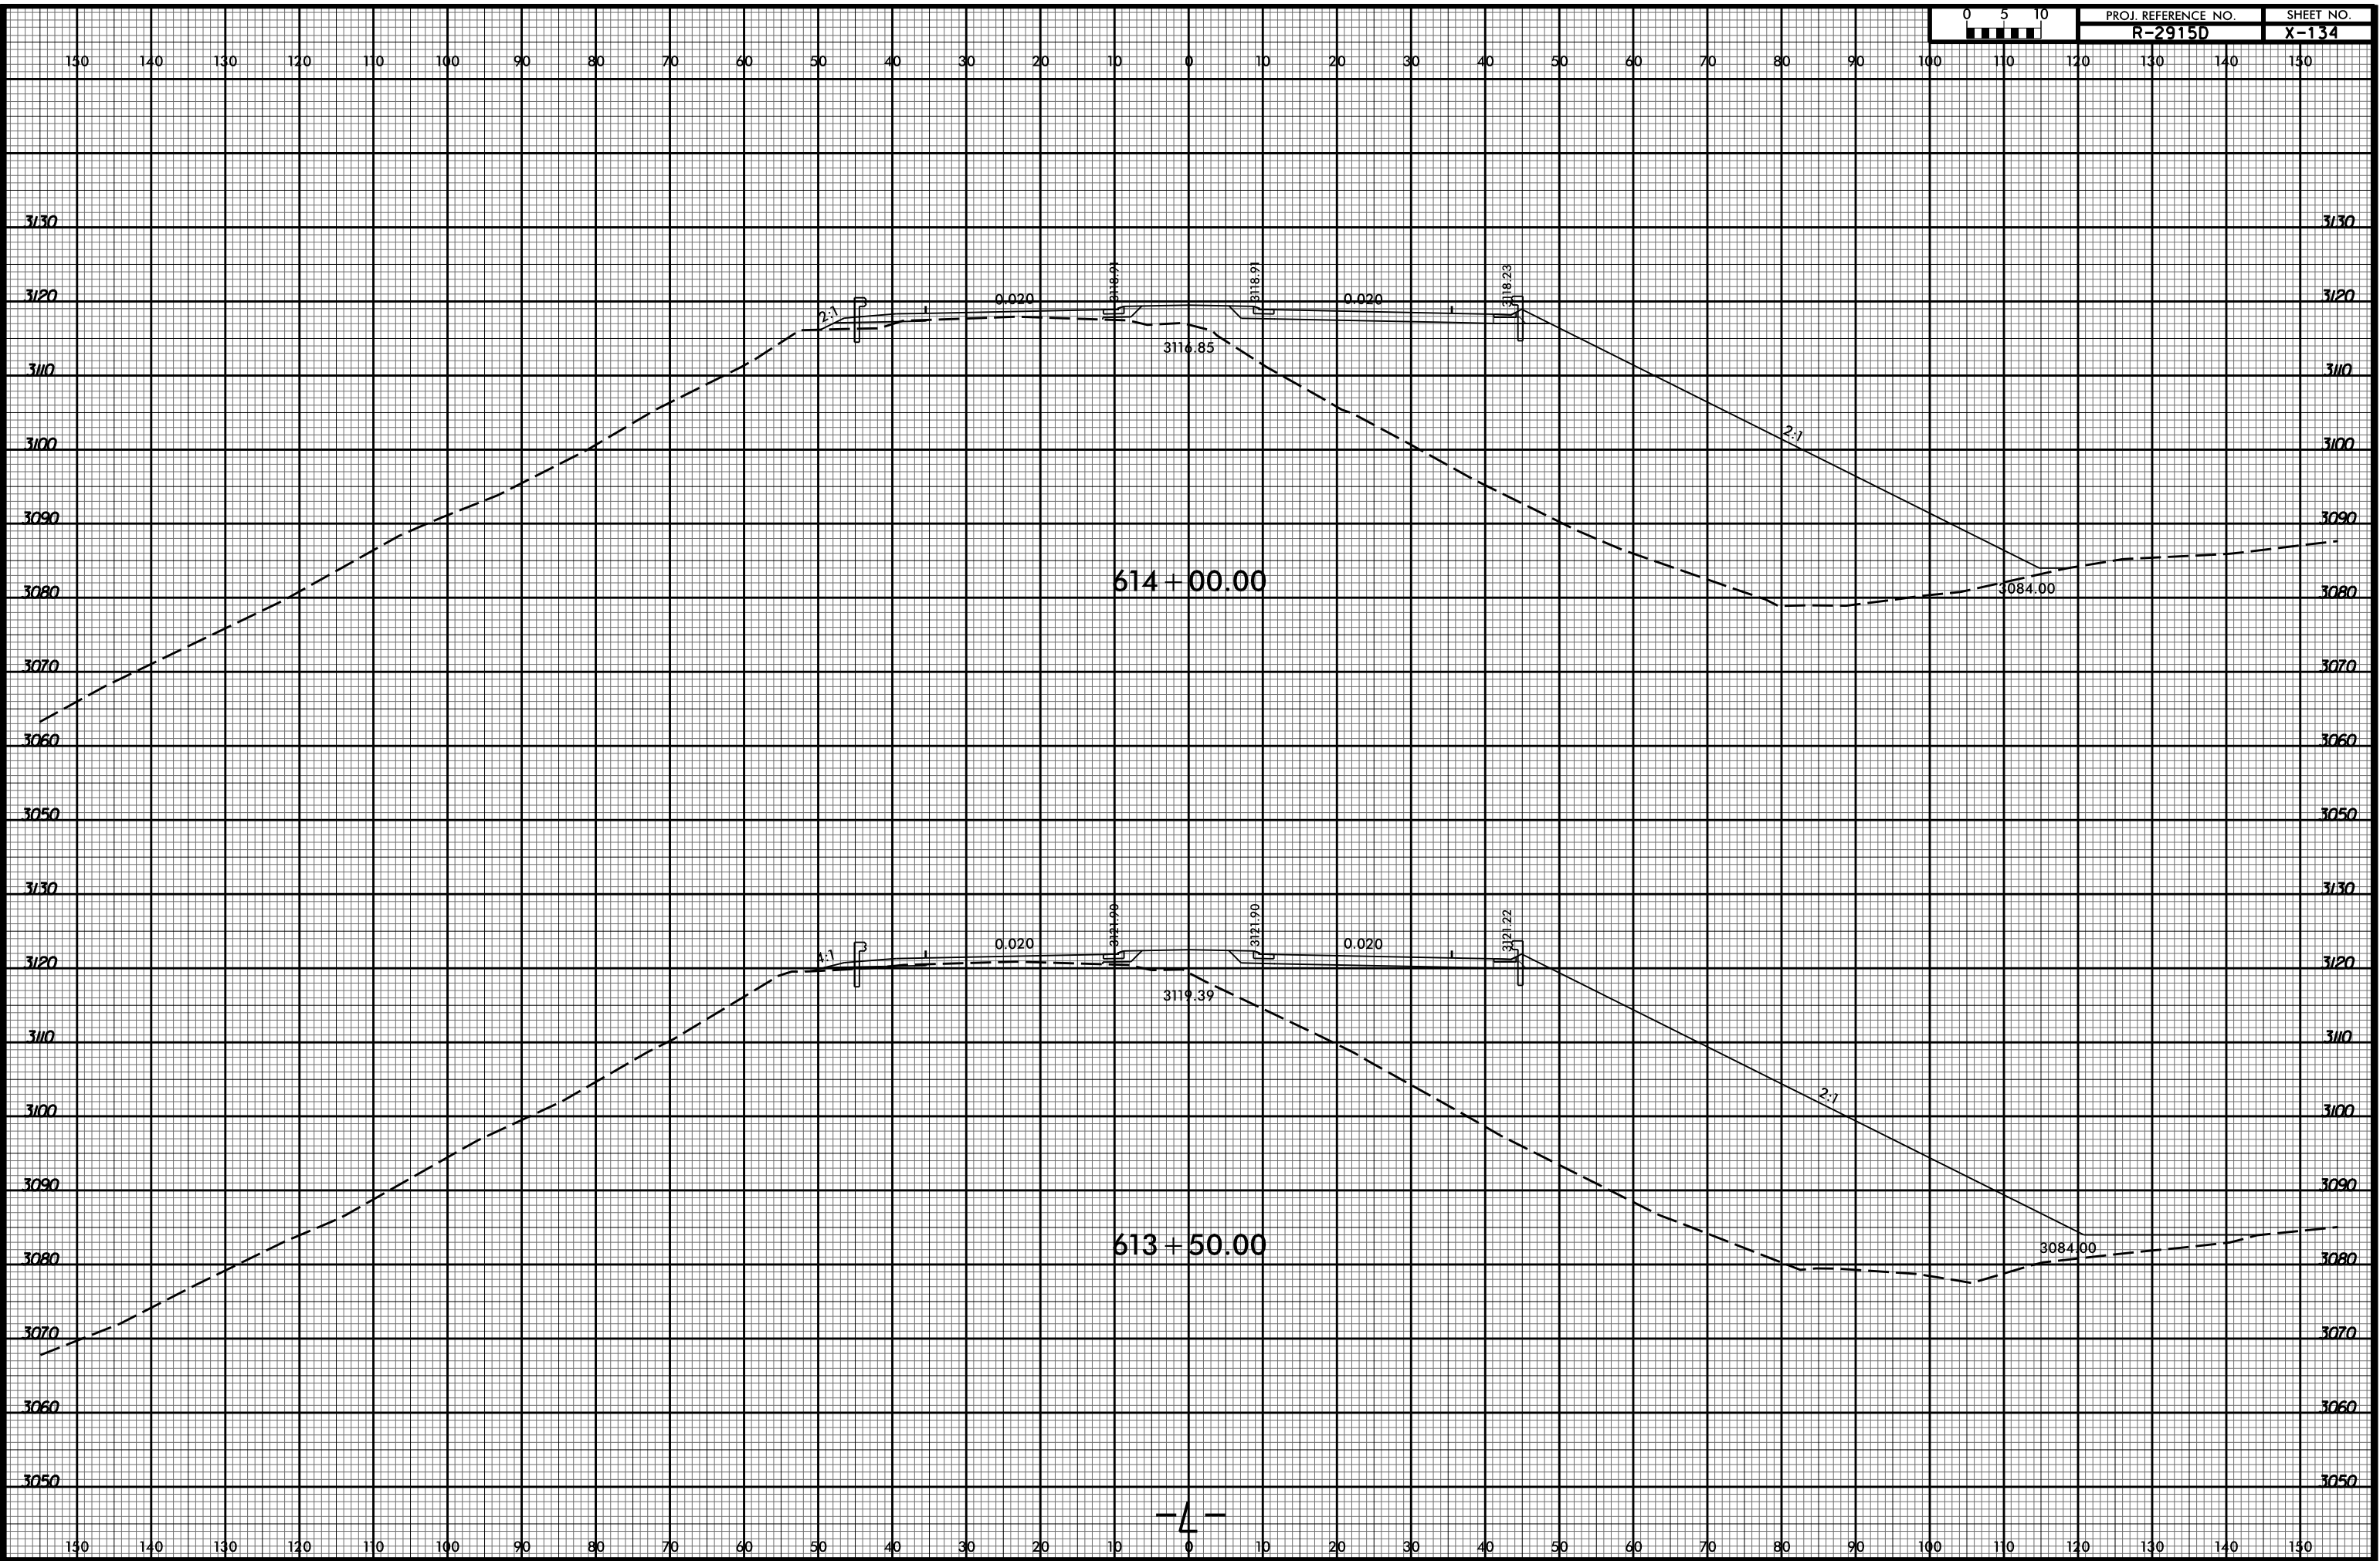


8/23/99

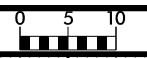

10:17:15 AM  
R2915D Rcdy.xpl.L.dgn  
Division