
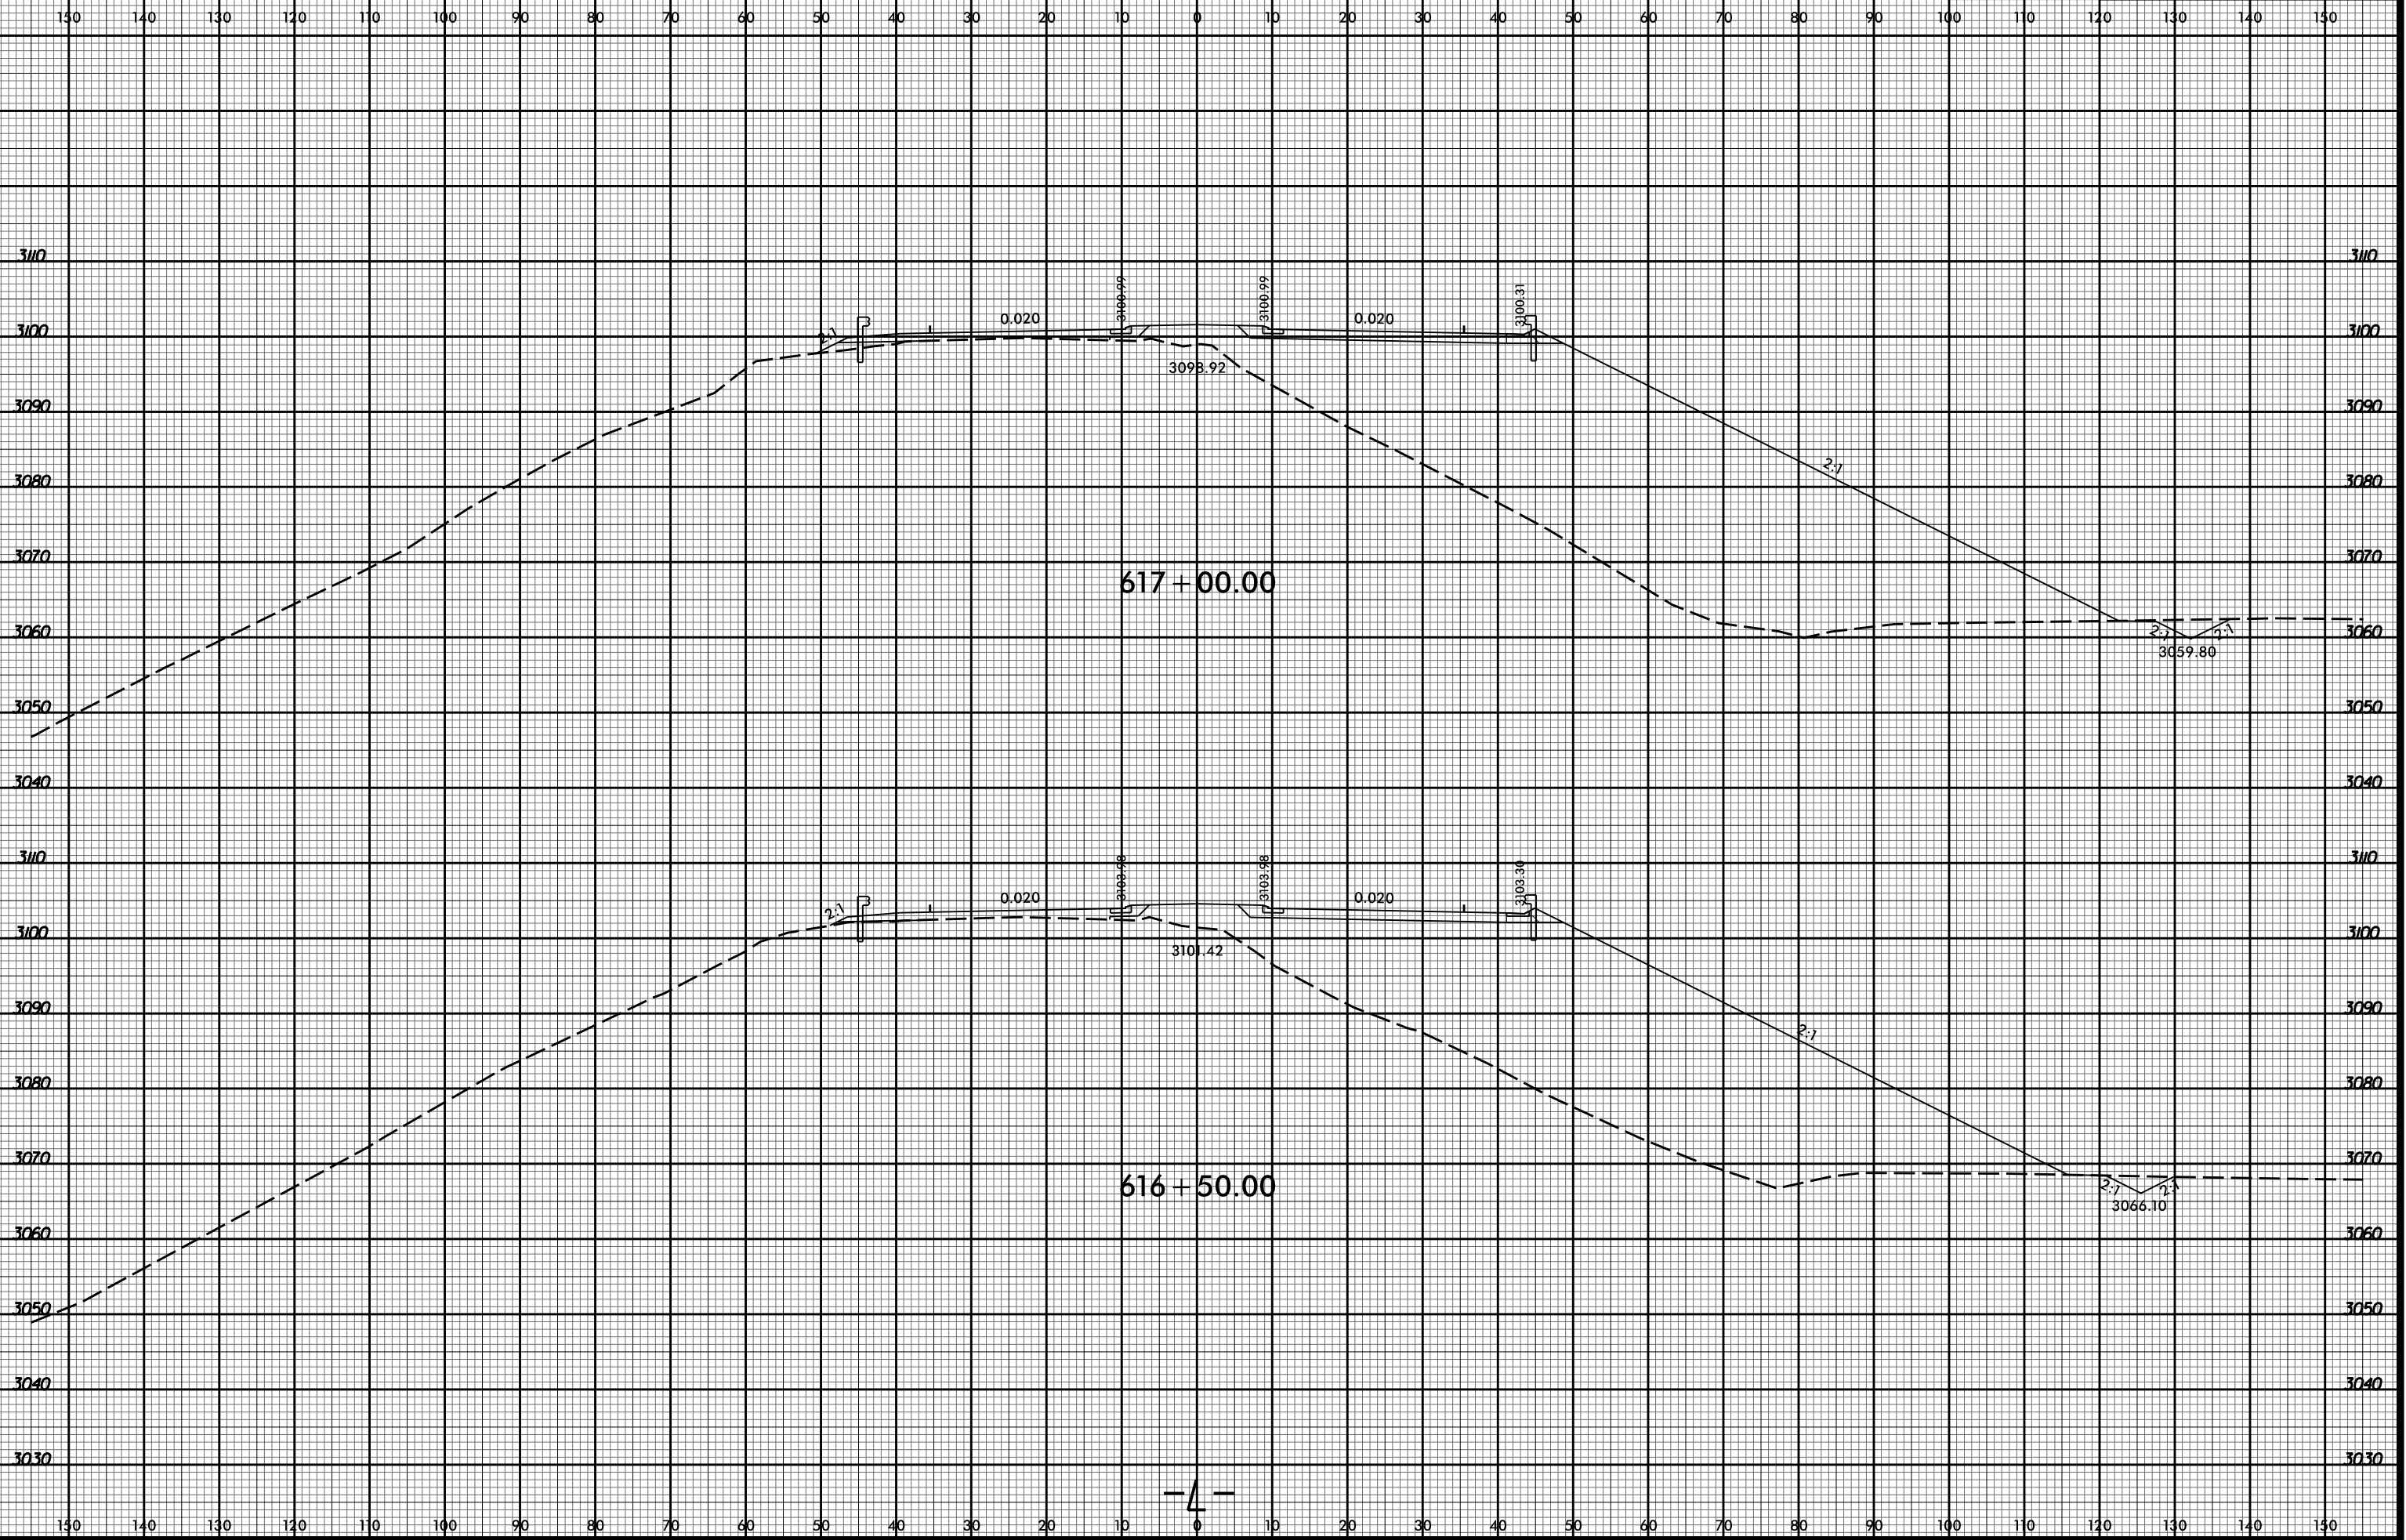


8/23/99

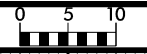

10/17/97 AM
R2915D Rcdy.xpl.L.dgn
Division