
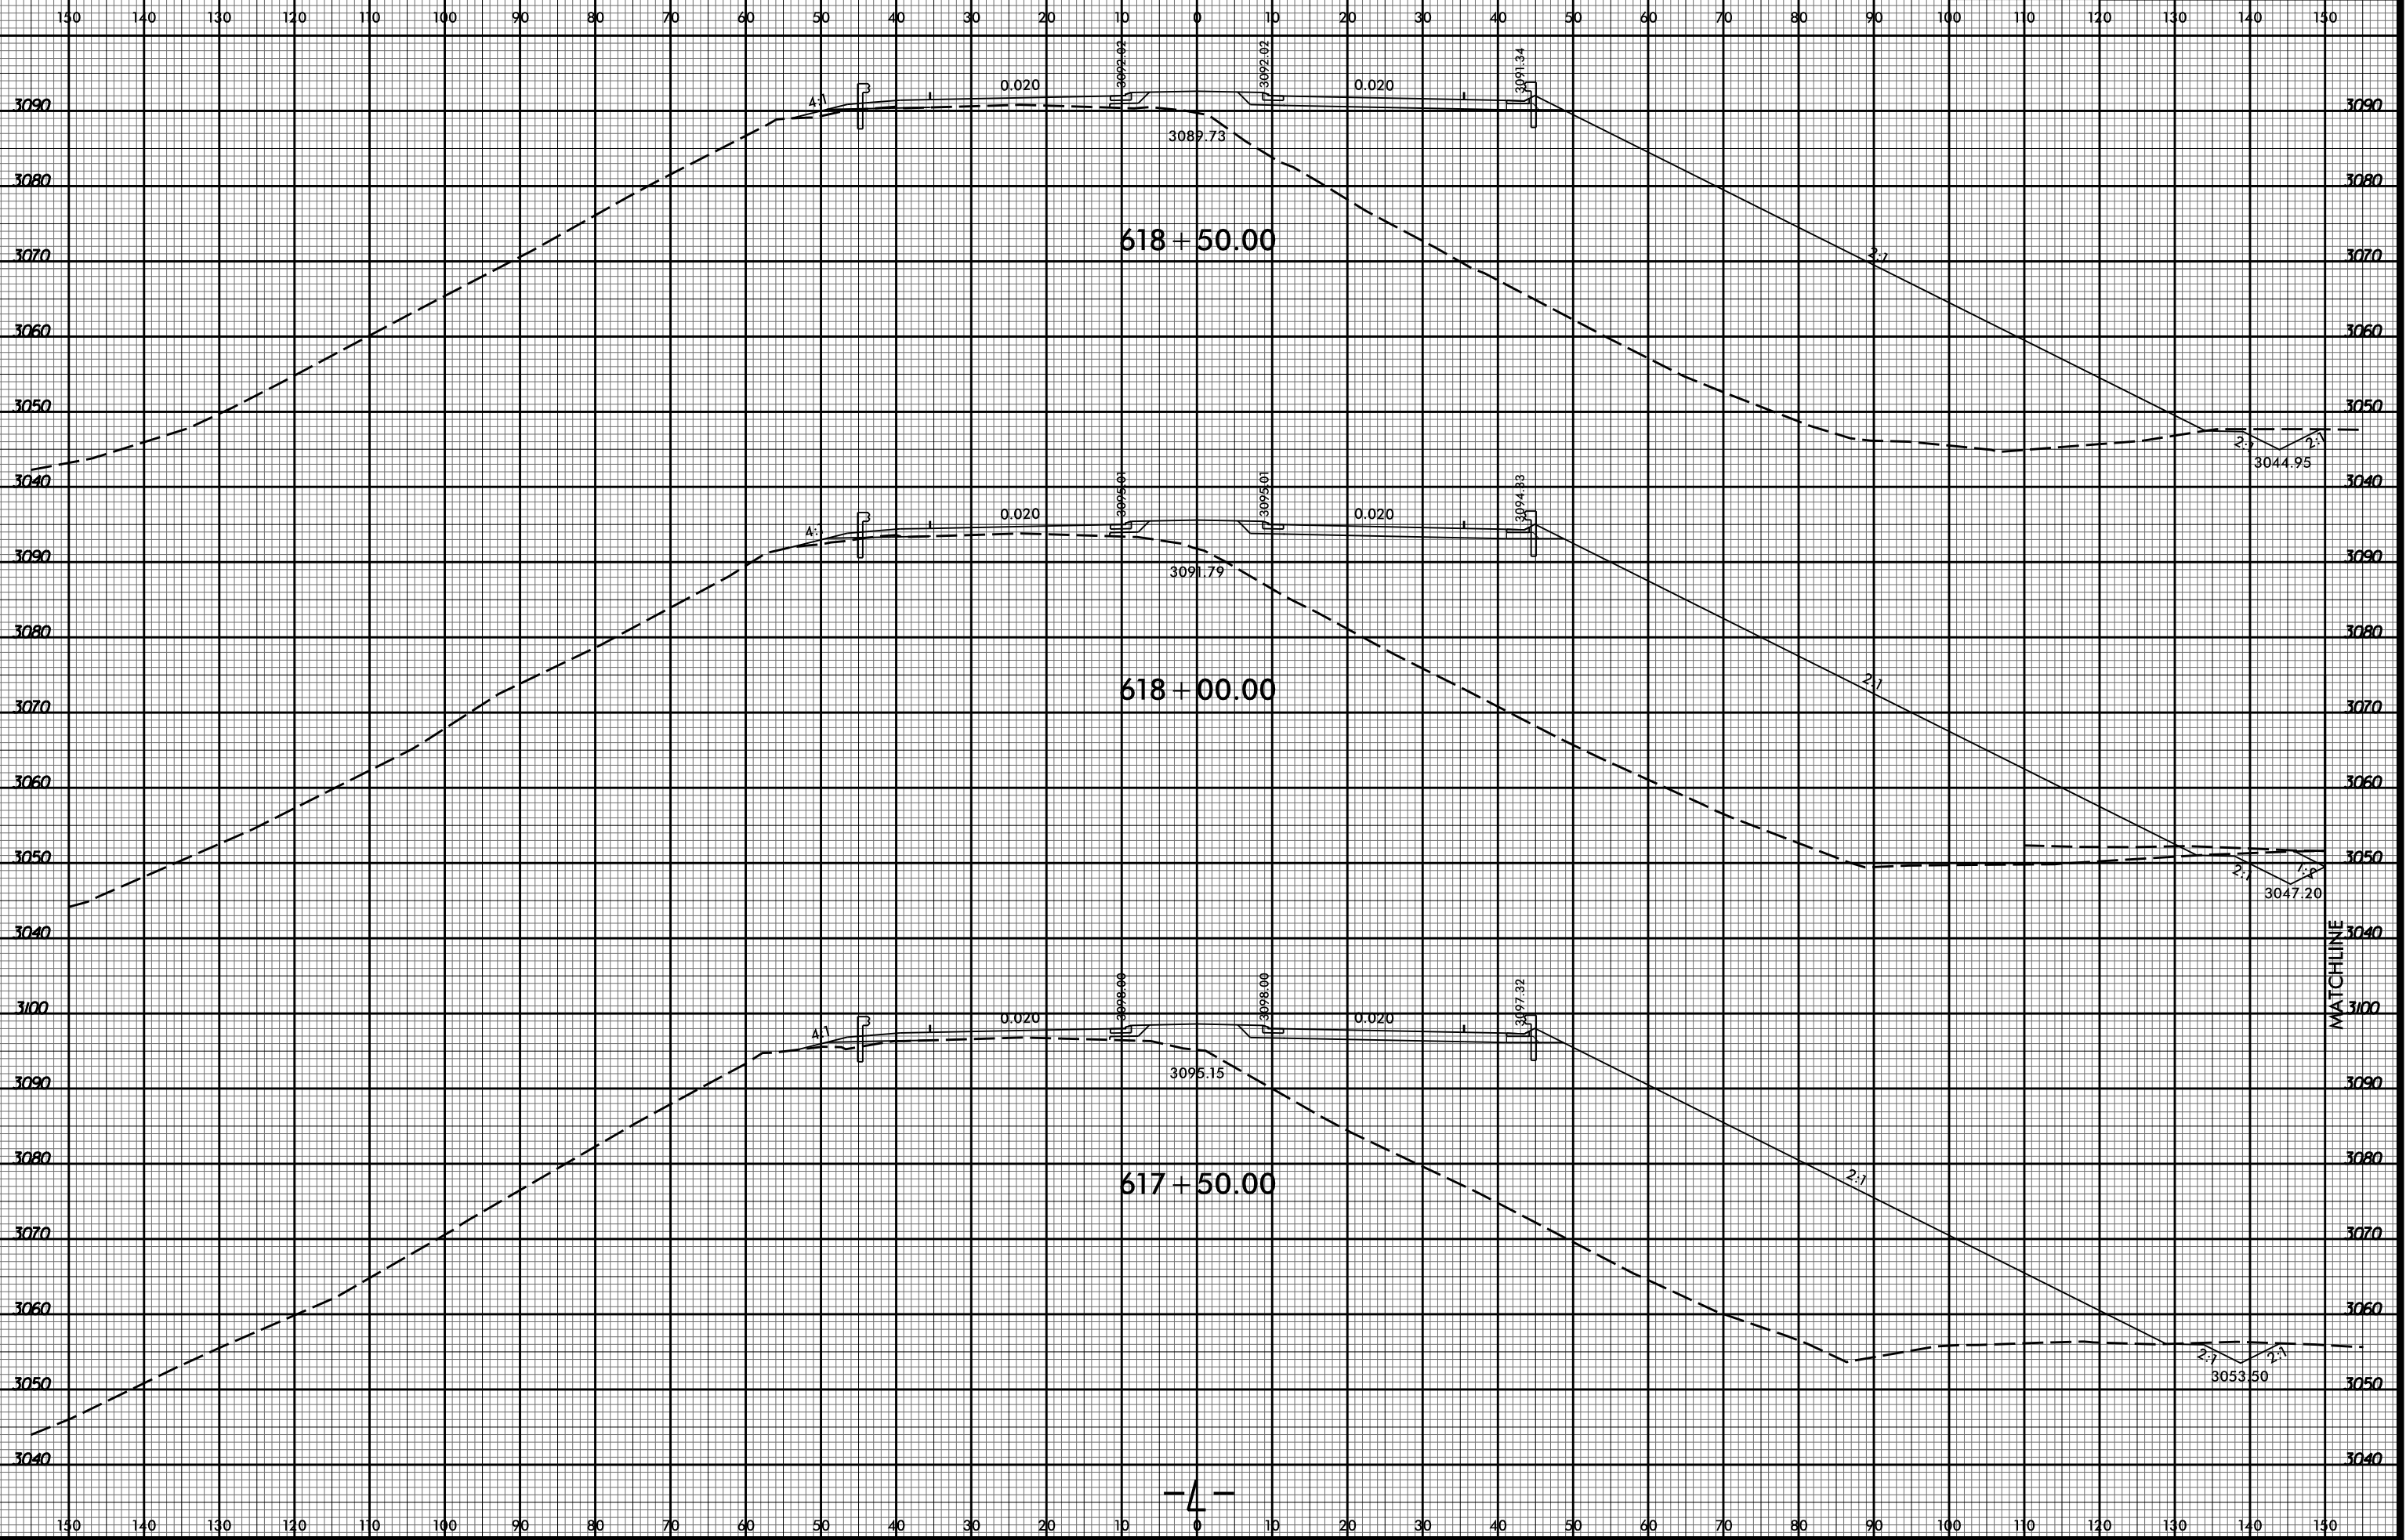


8/23/99

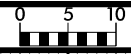

10:17:18 AM
 R2915D Rcdy_xpl.L.edgn
 Division