


8/23/99

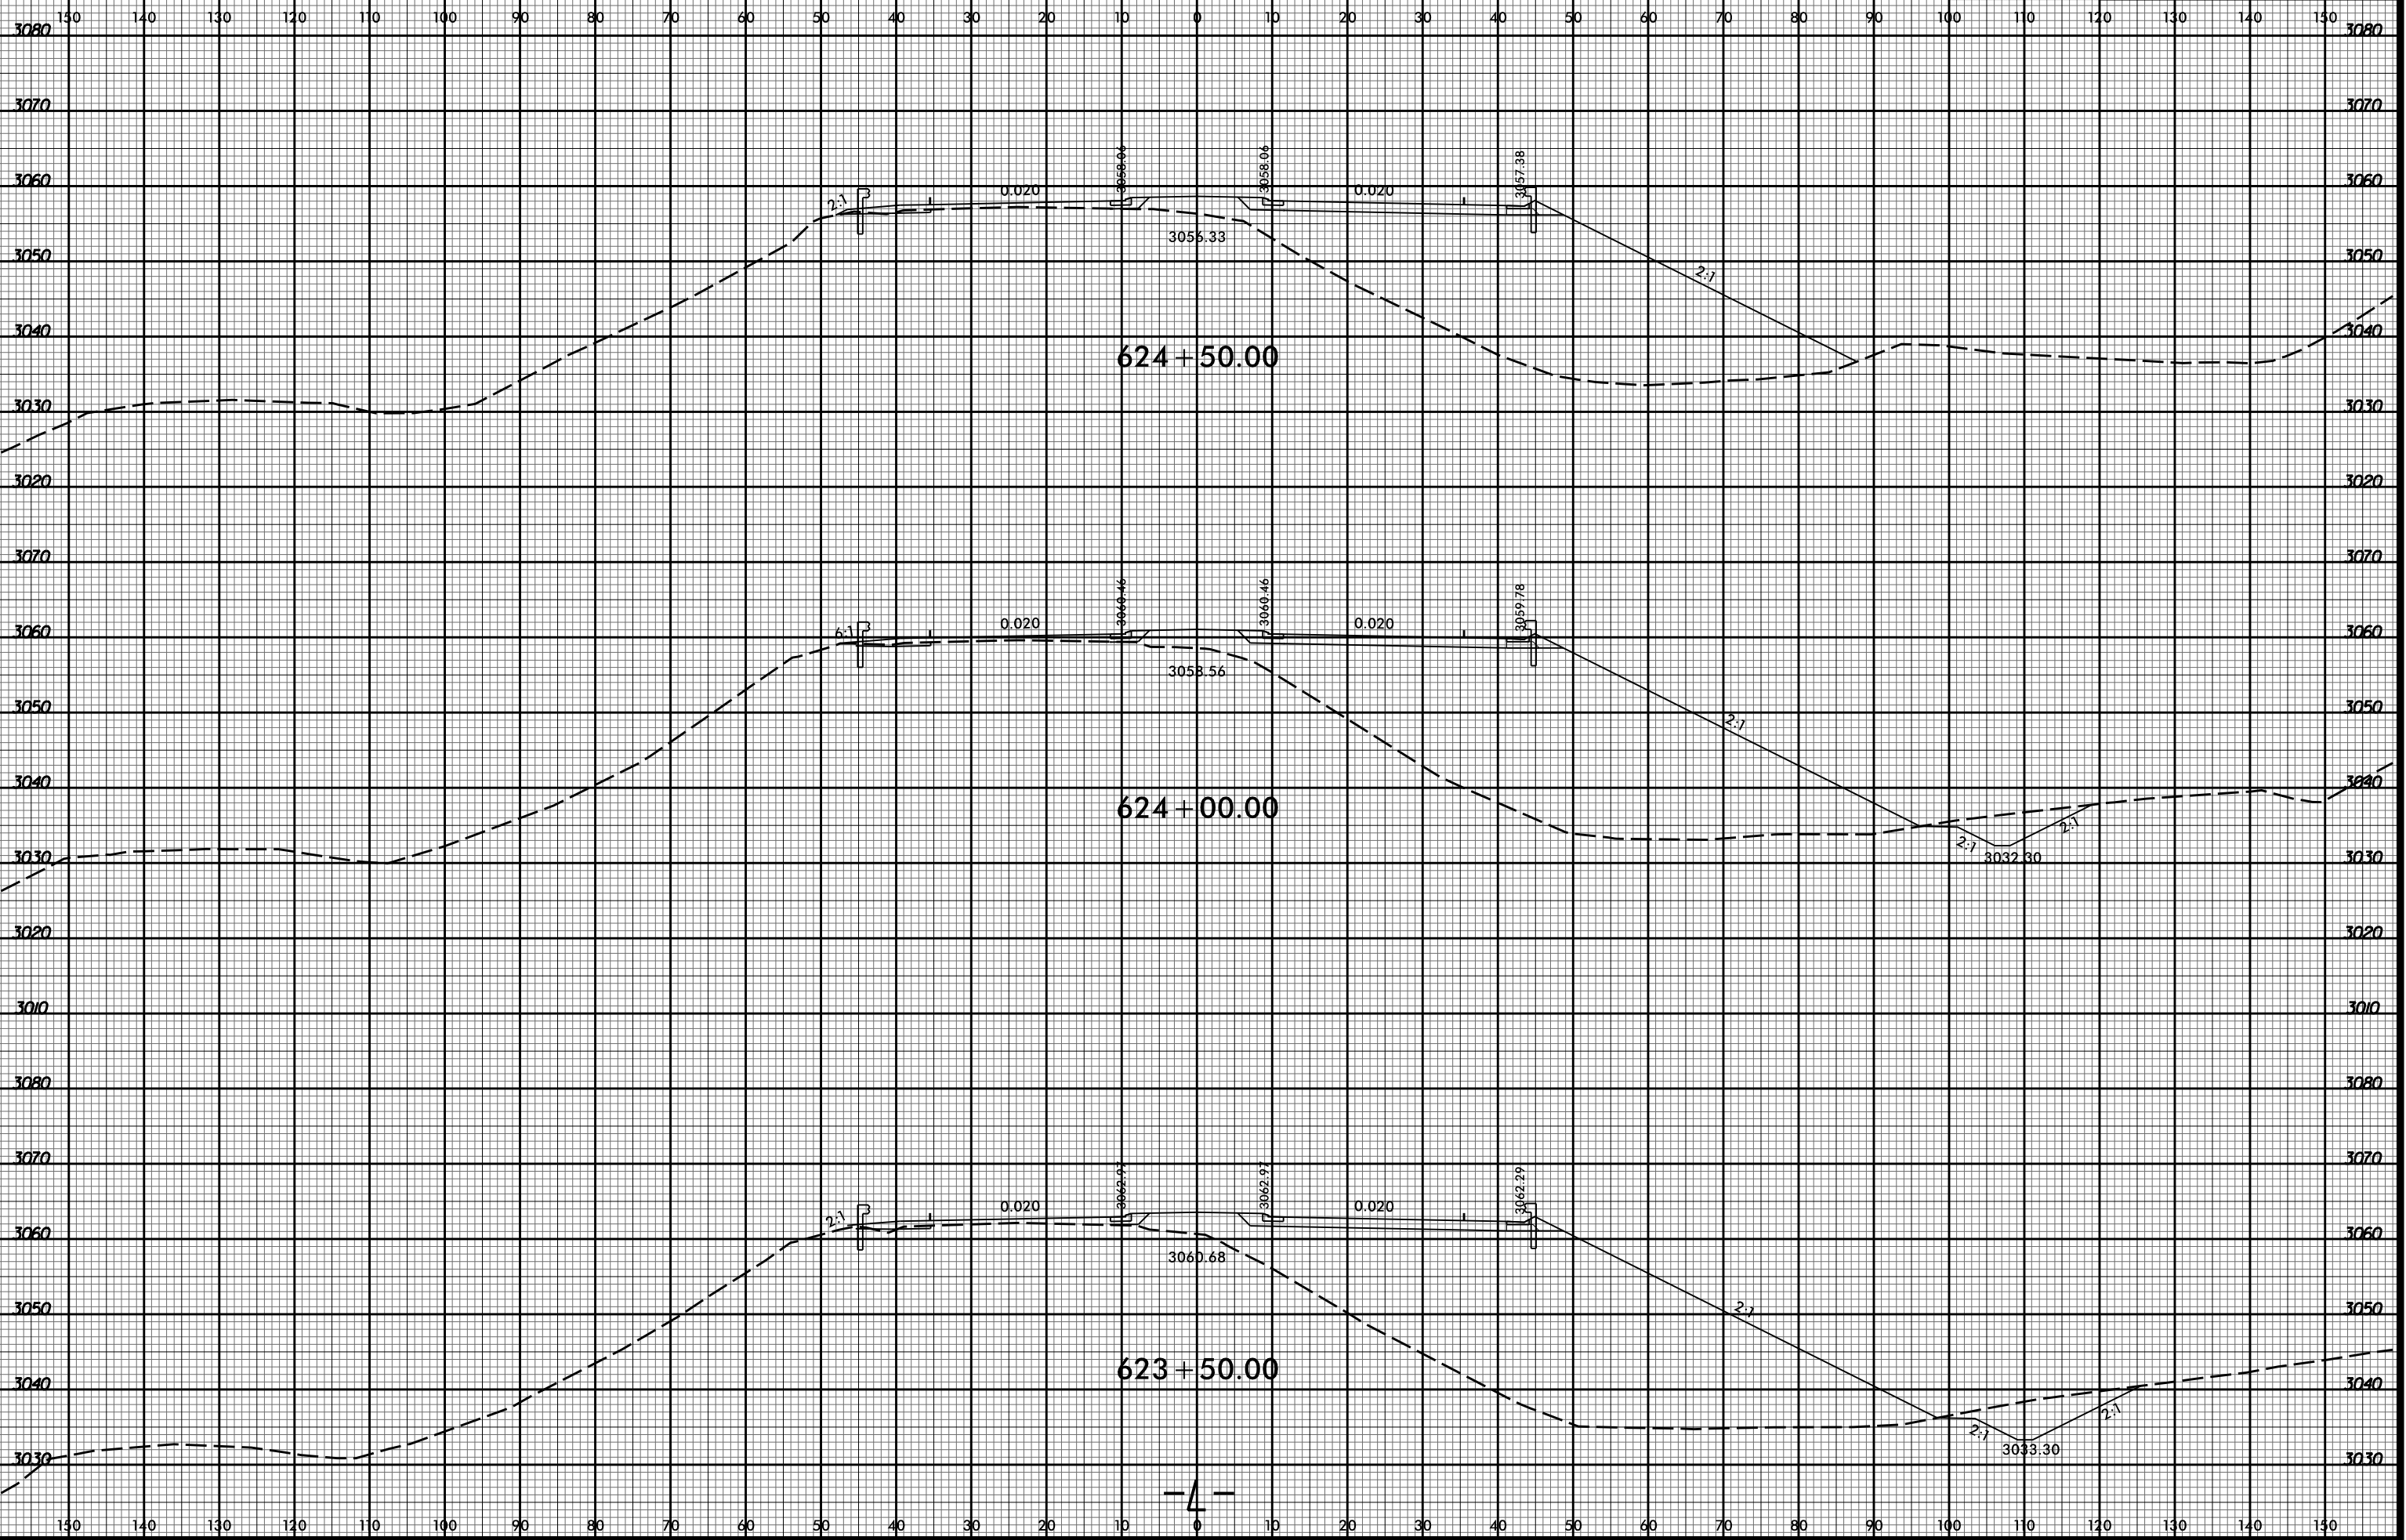

10/17/21AM
R2915D Rcdy.xpl.L.dgn
Division