


8/23/99

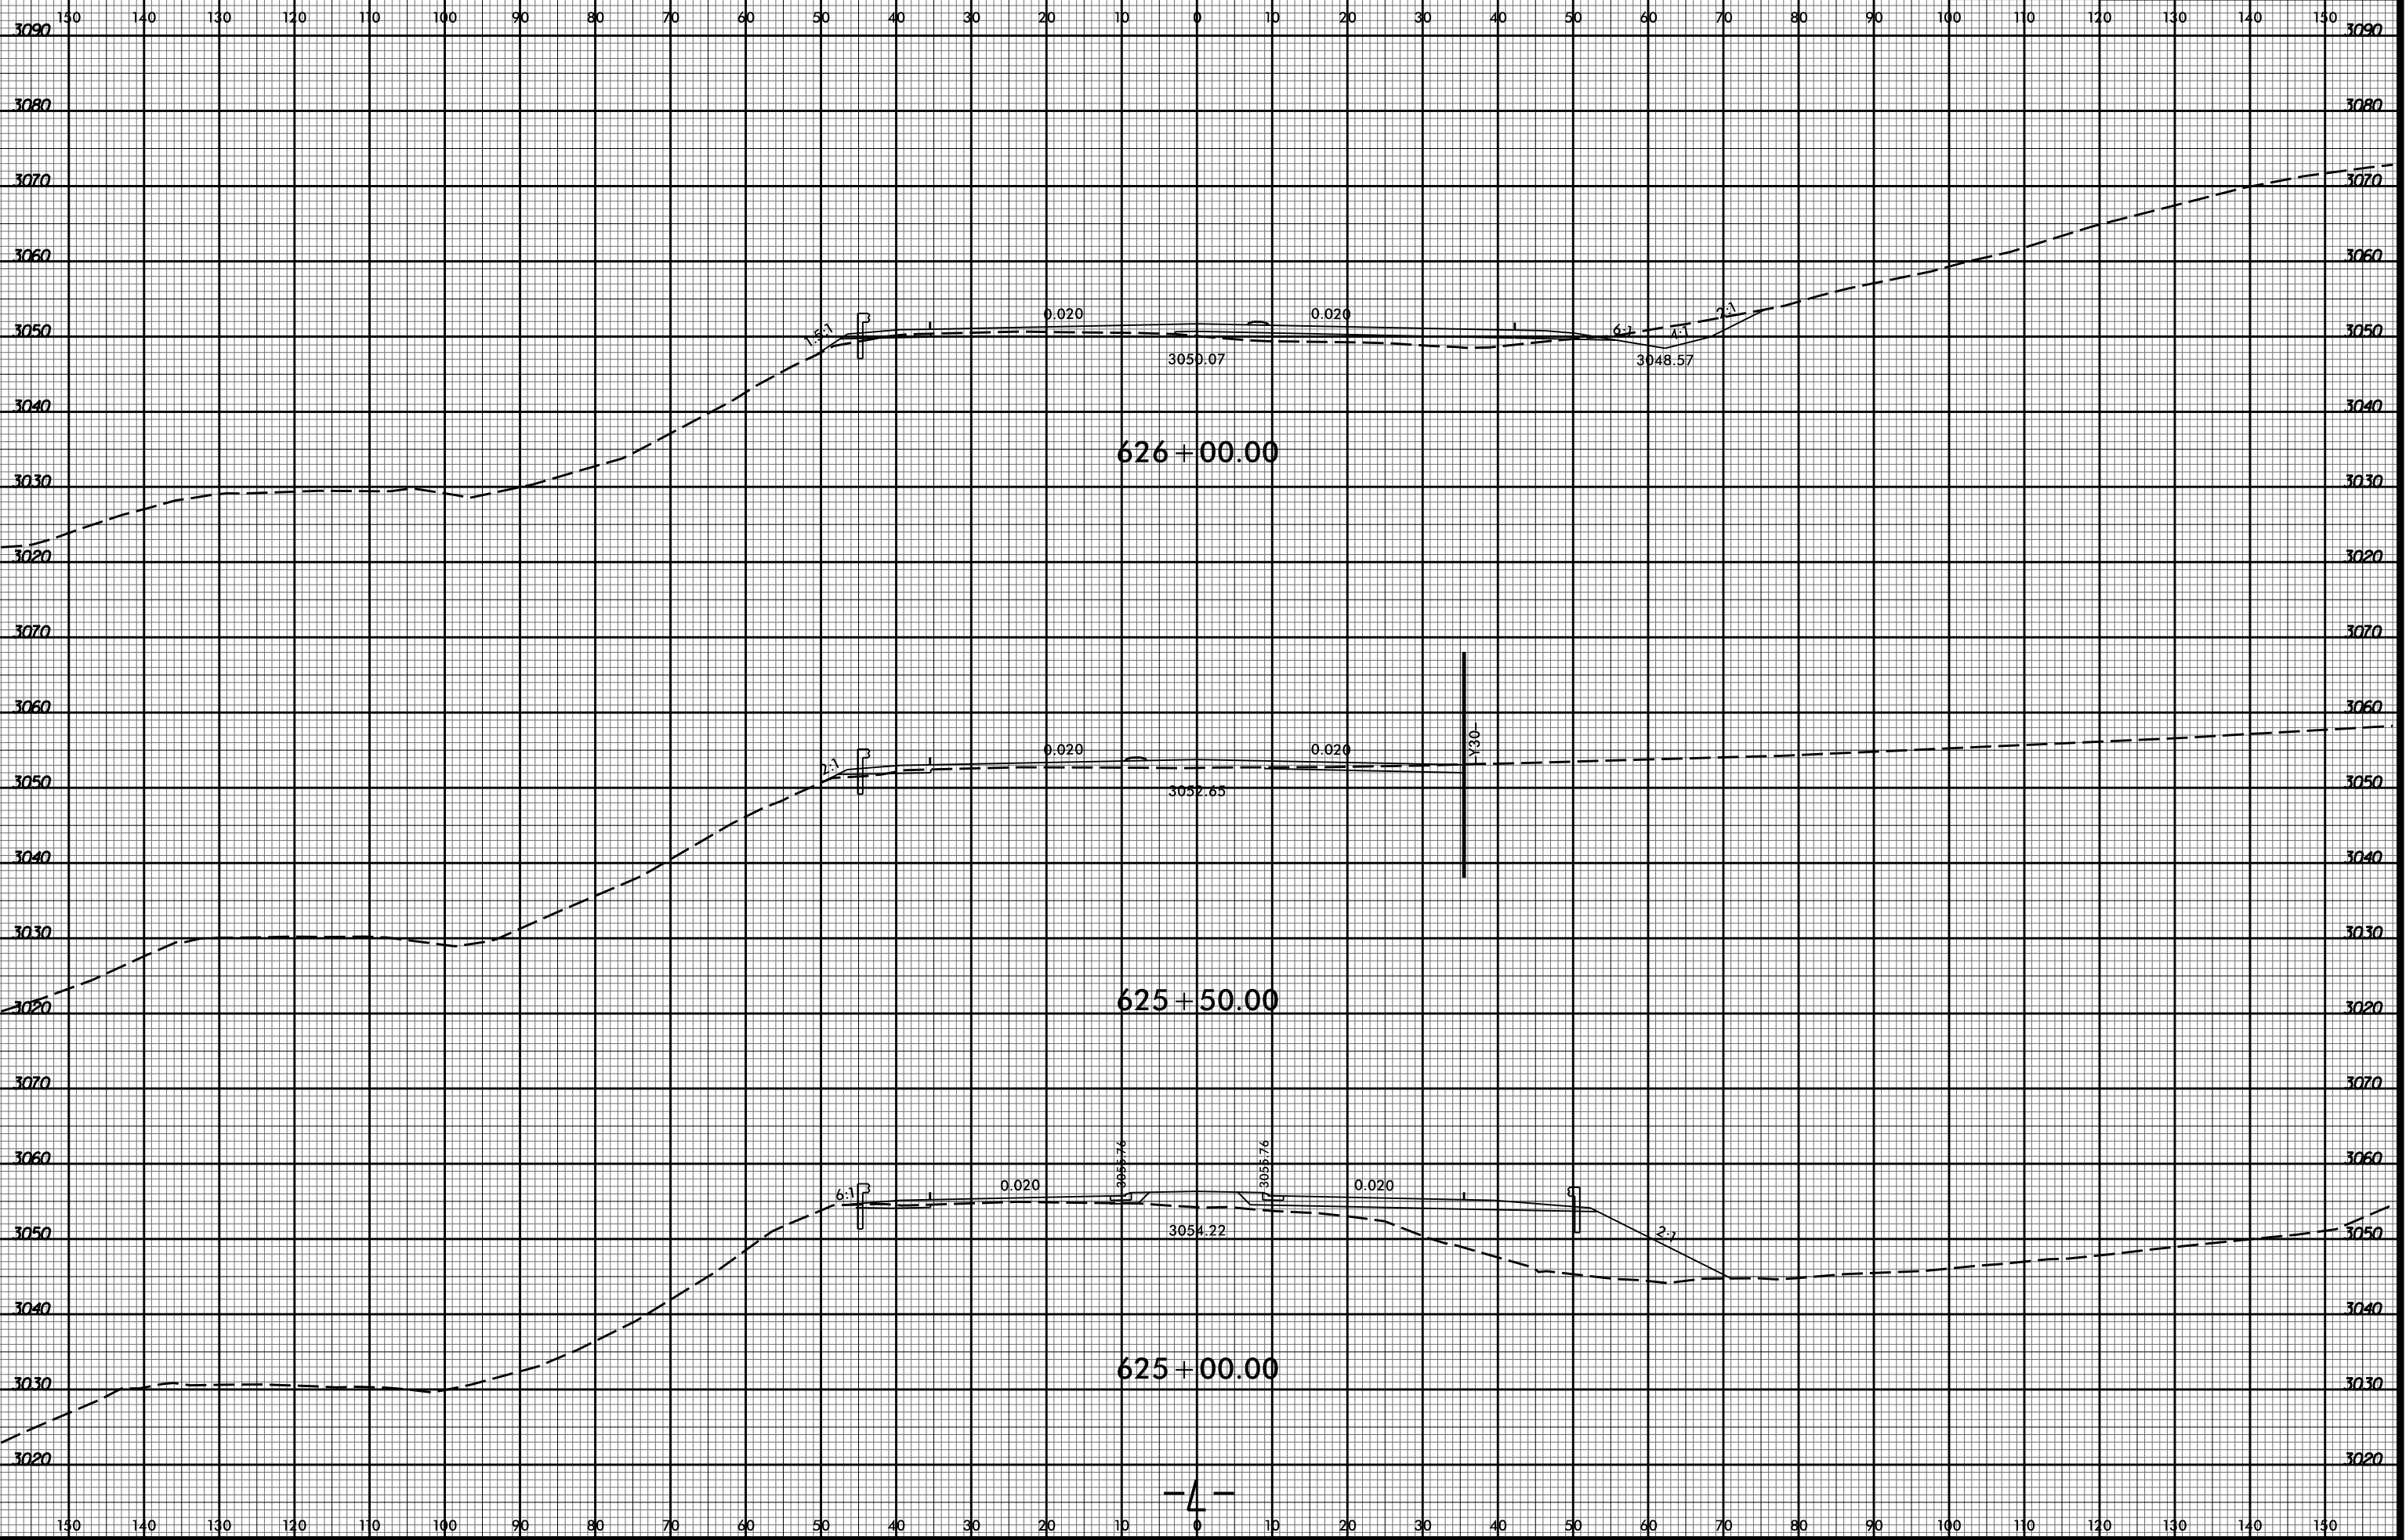

10/17/22 AM
R2915D Revy.xpl.L.dgn
Division