


8/23/99

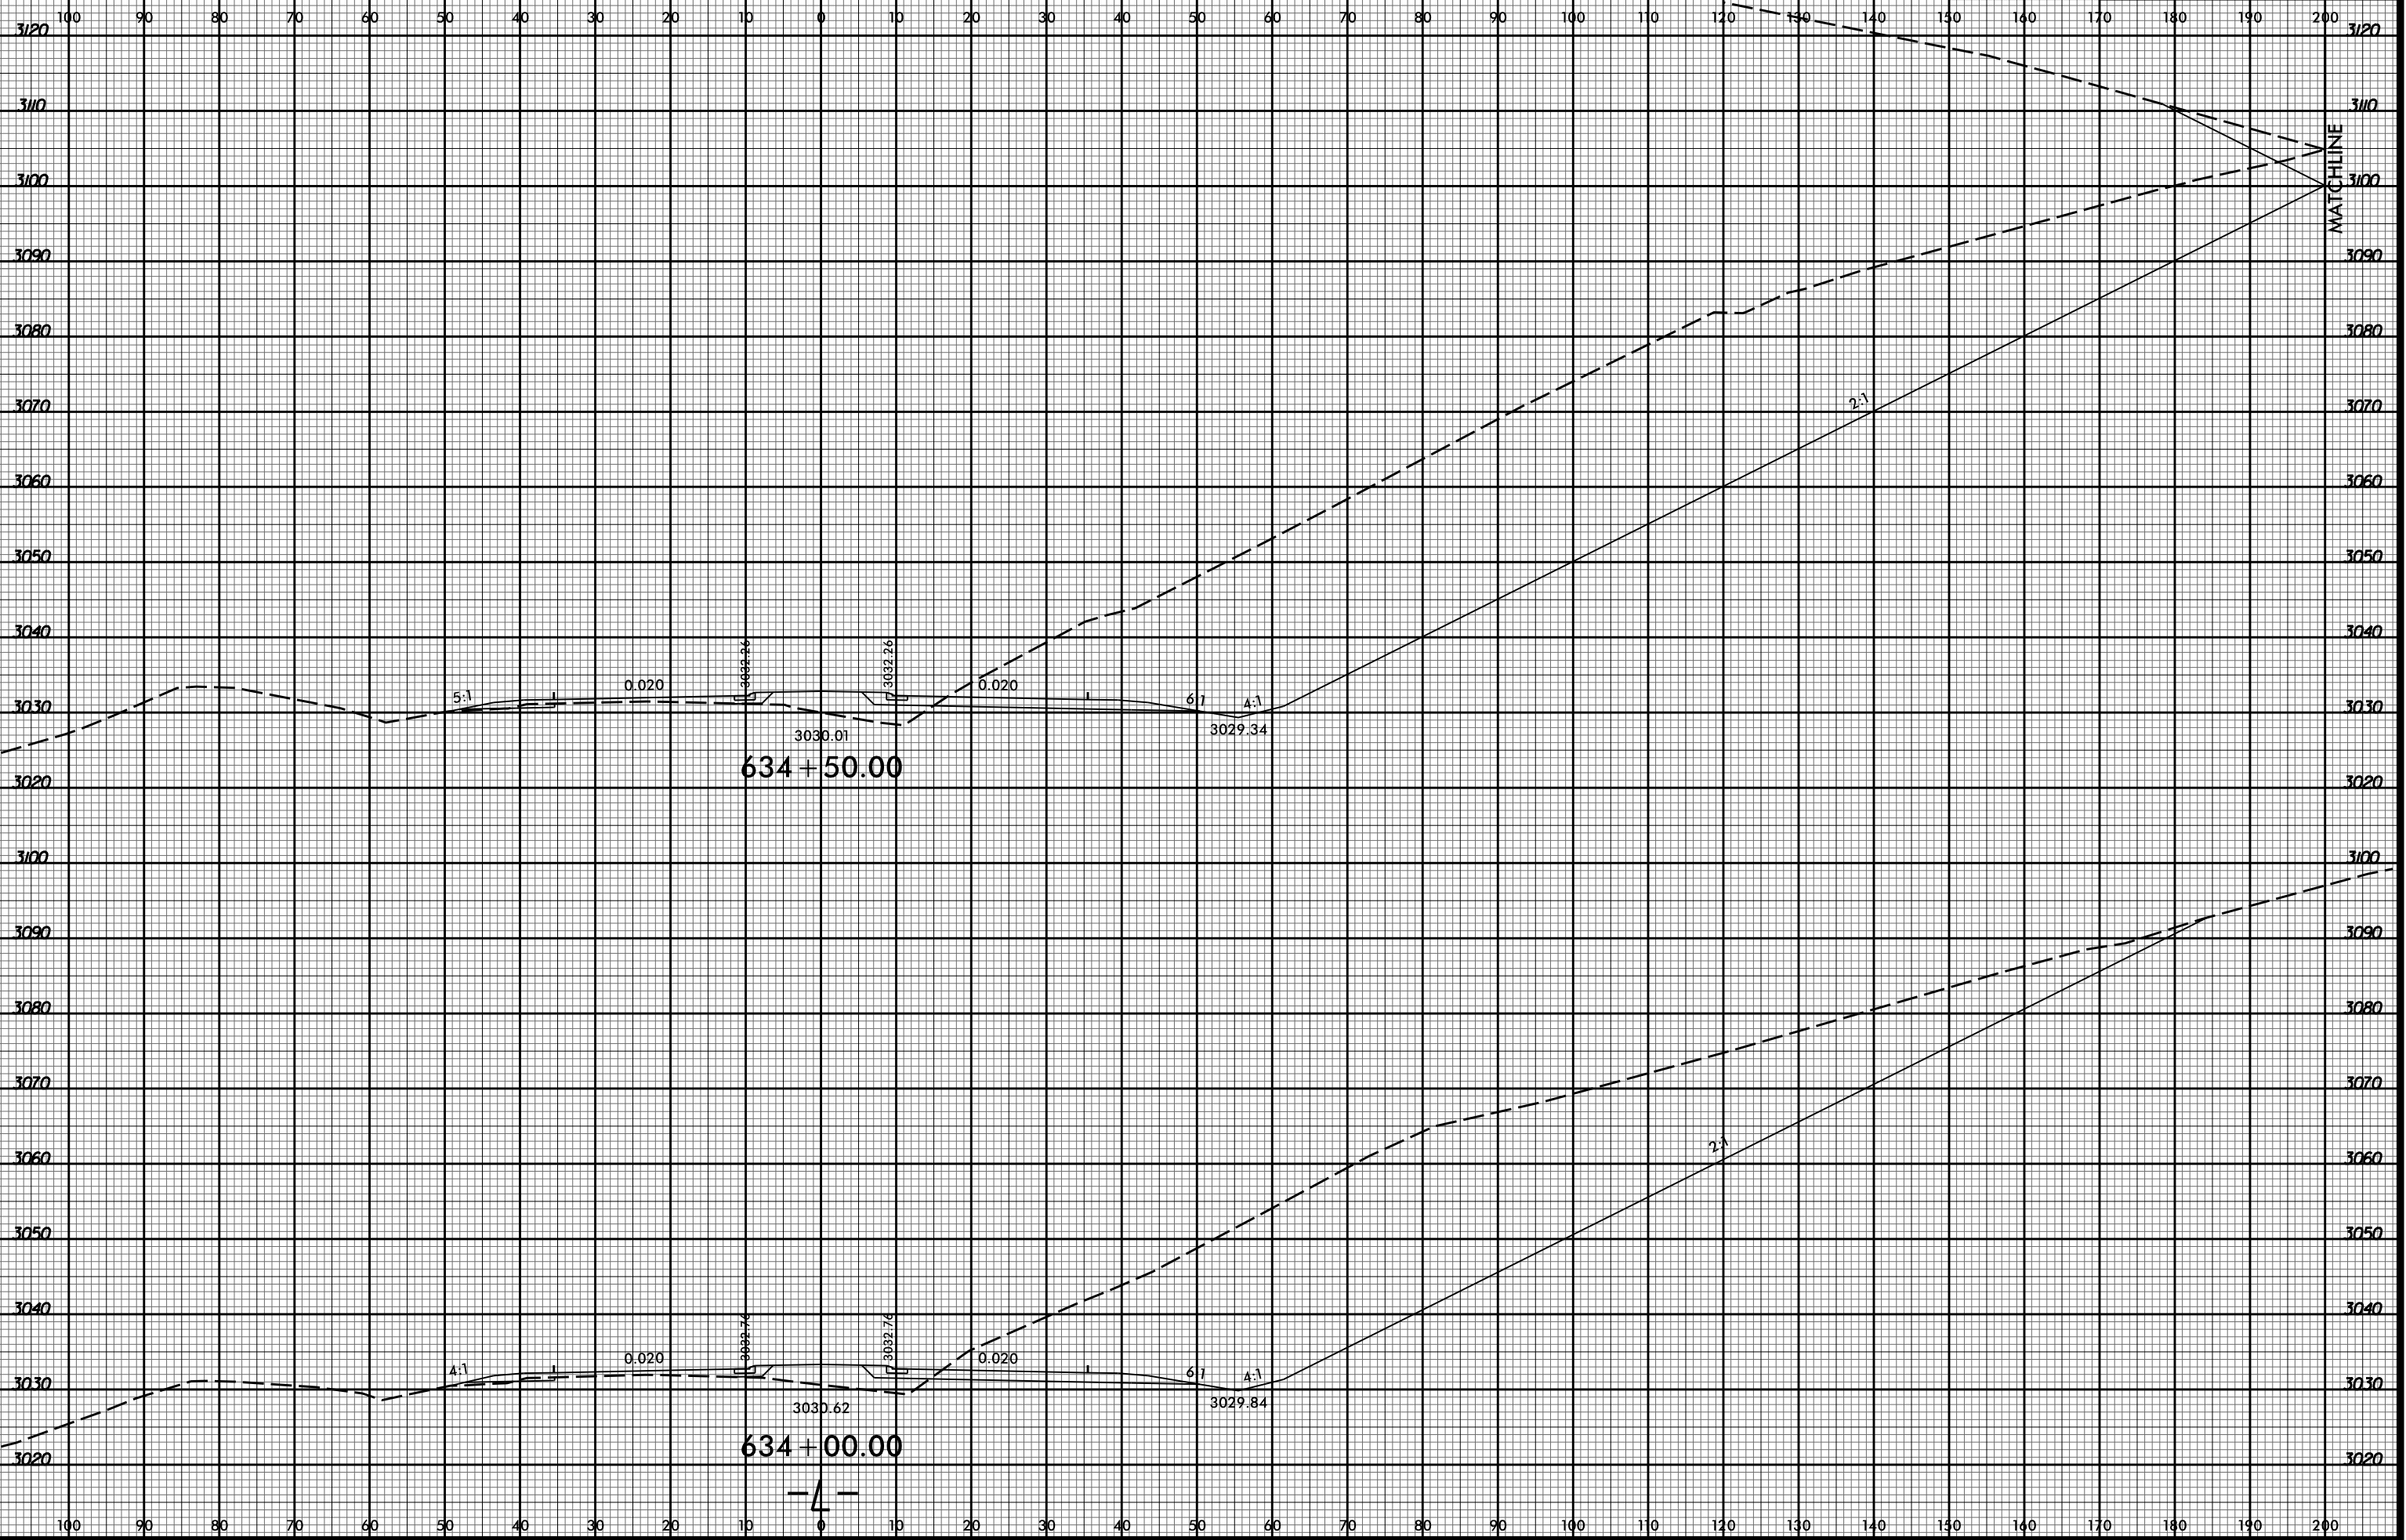

10/17/27 AM  
R2915D Rcdy.xpl.L.dgn  
Division