


8/23/99



PROJ. REFERENCE NO. R-2915D SHEET NO. X-152

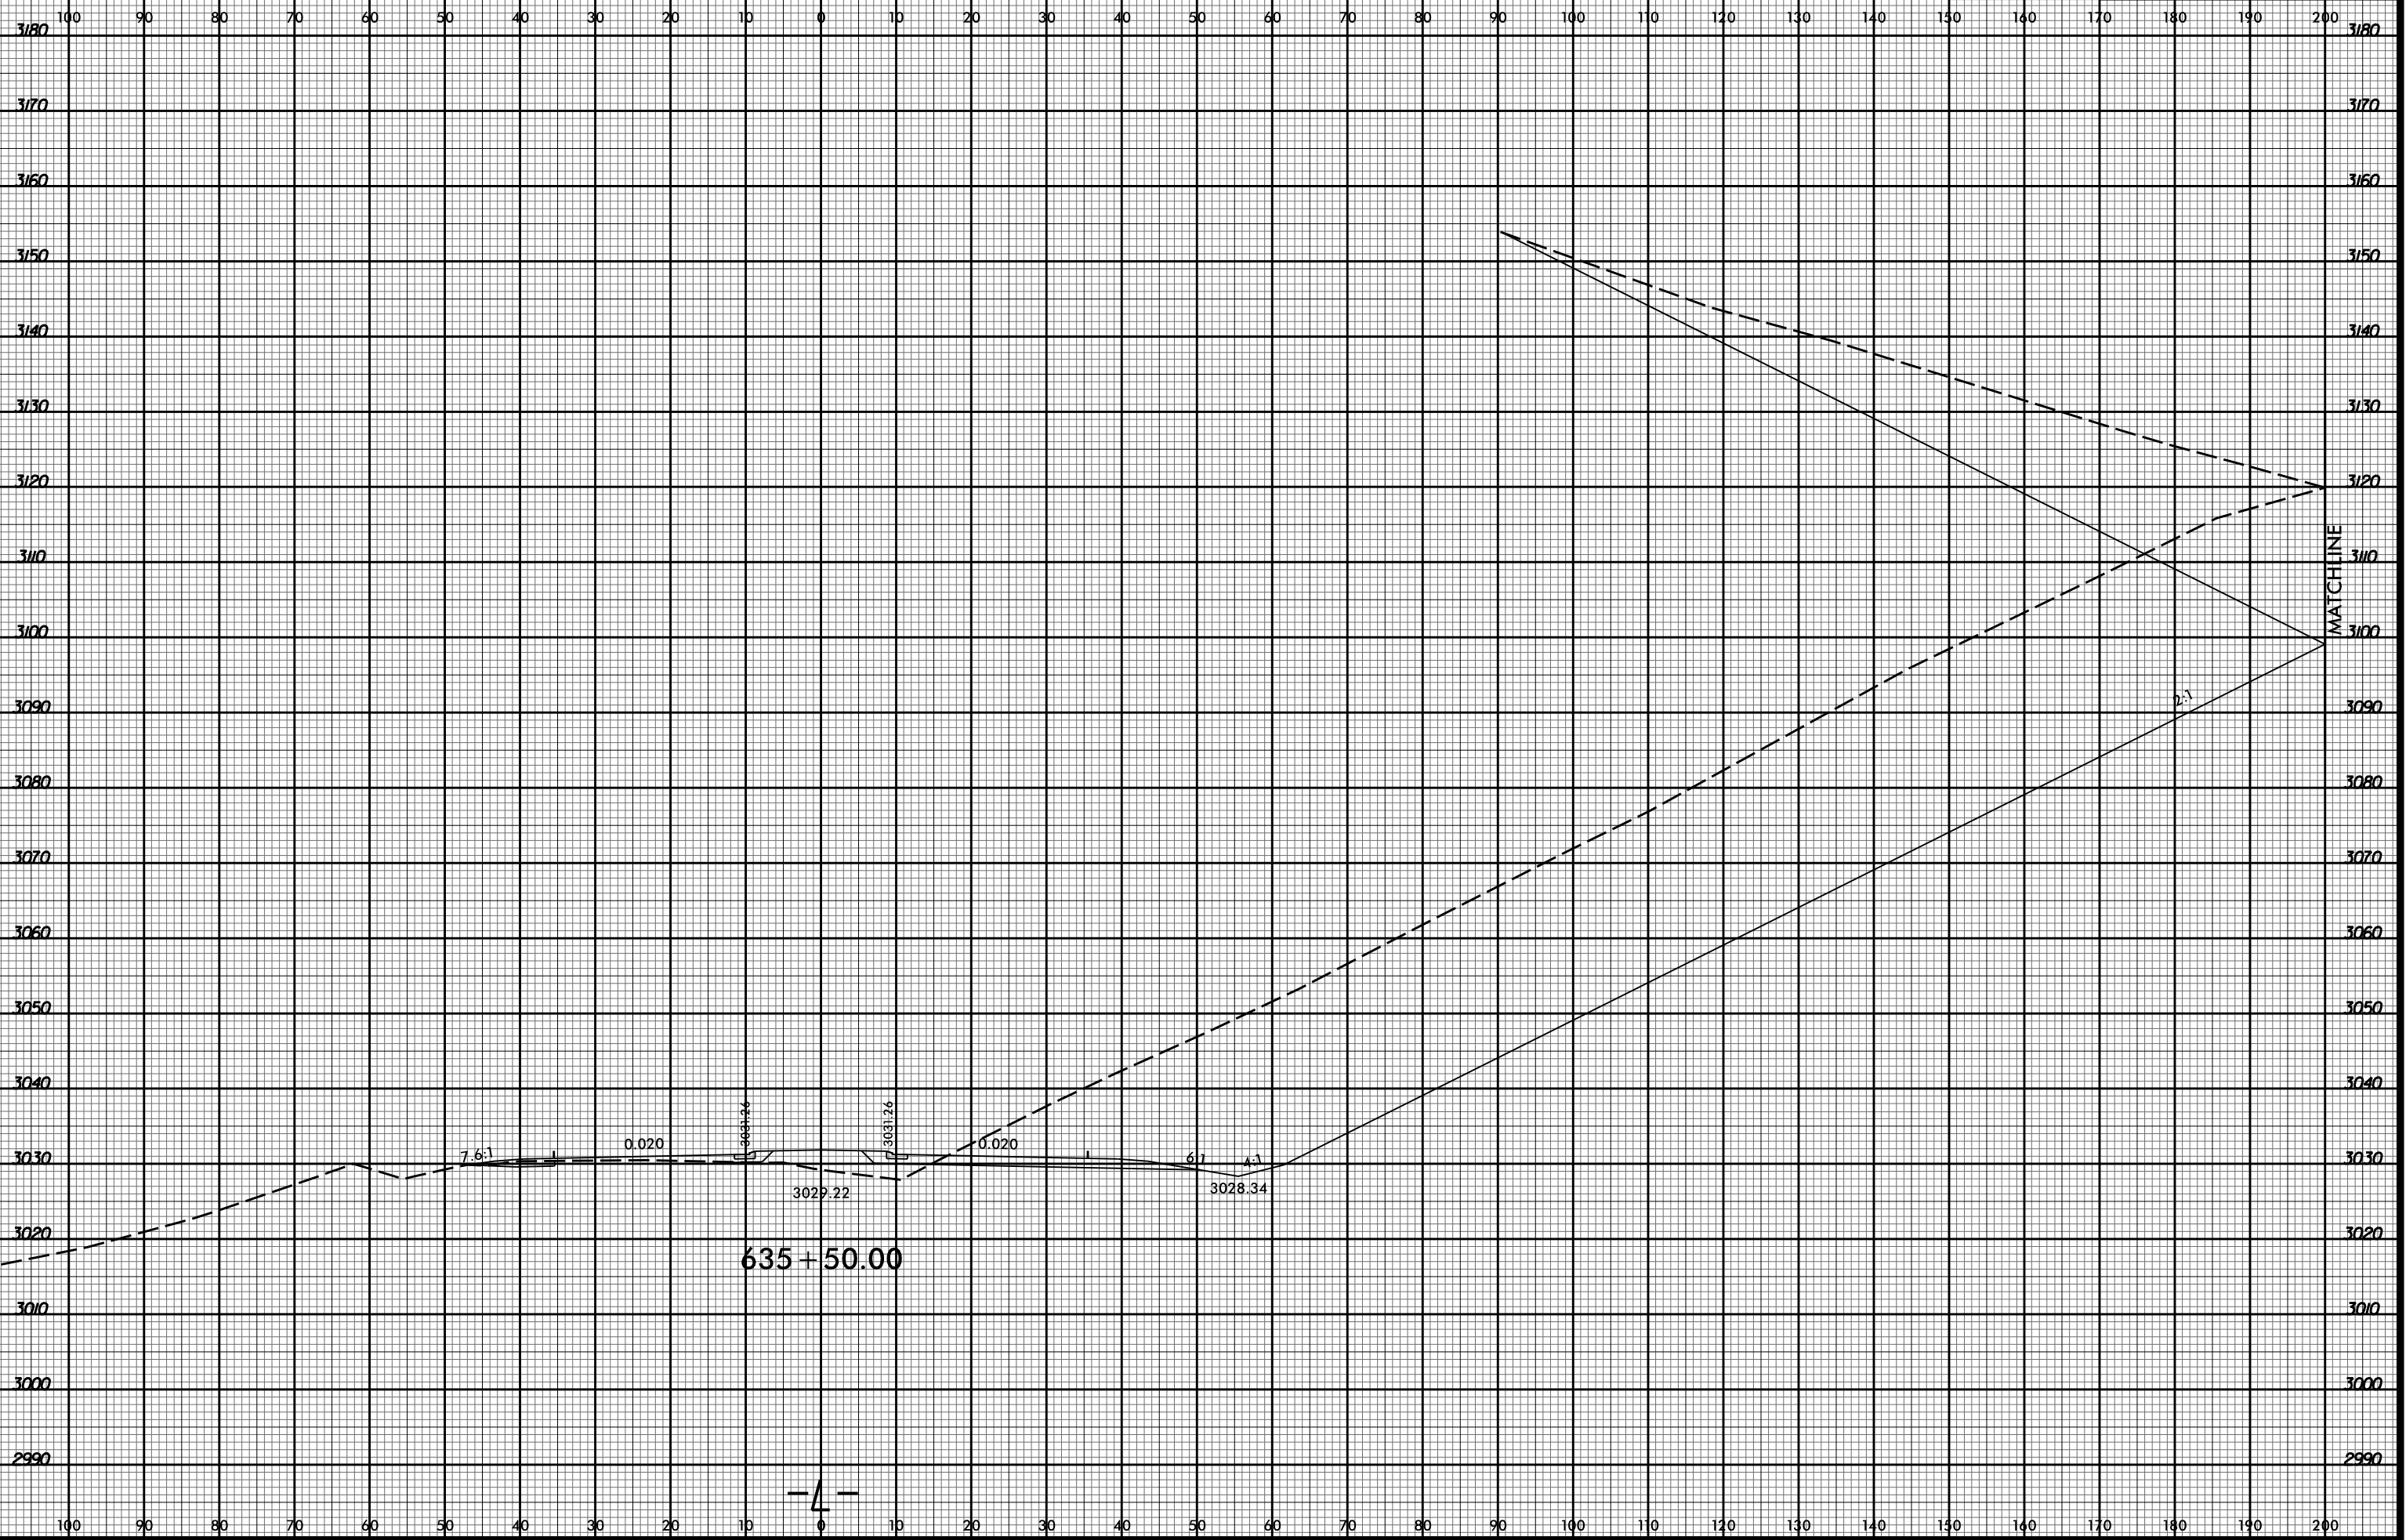

635 + 50.00

-4-

10/17/28 AM
R2915D_Rcdy_xpl.L.dgn
Division