
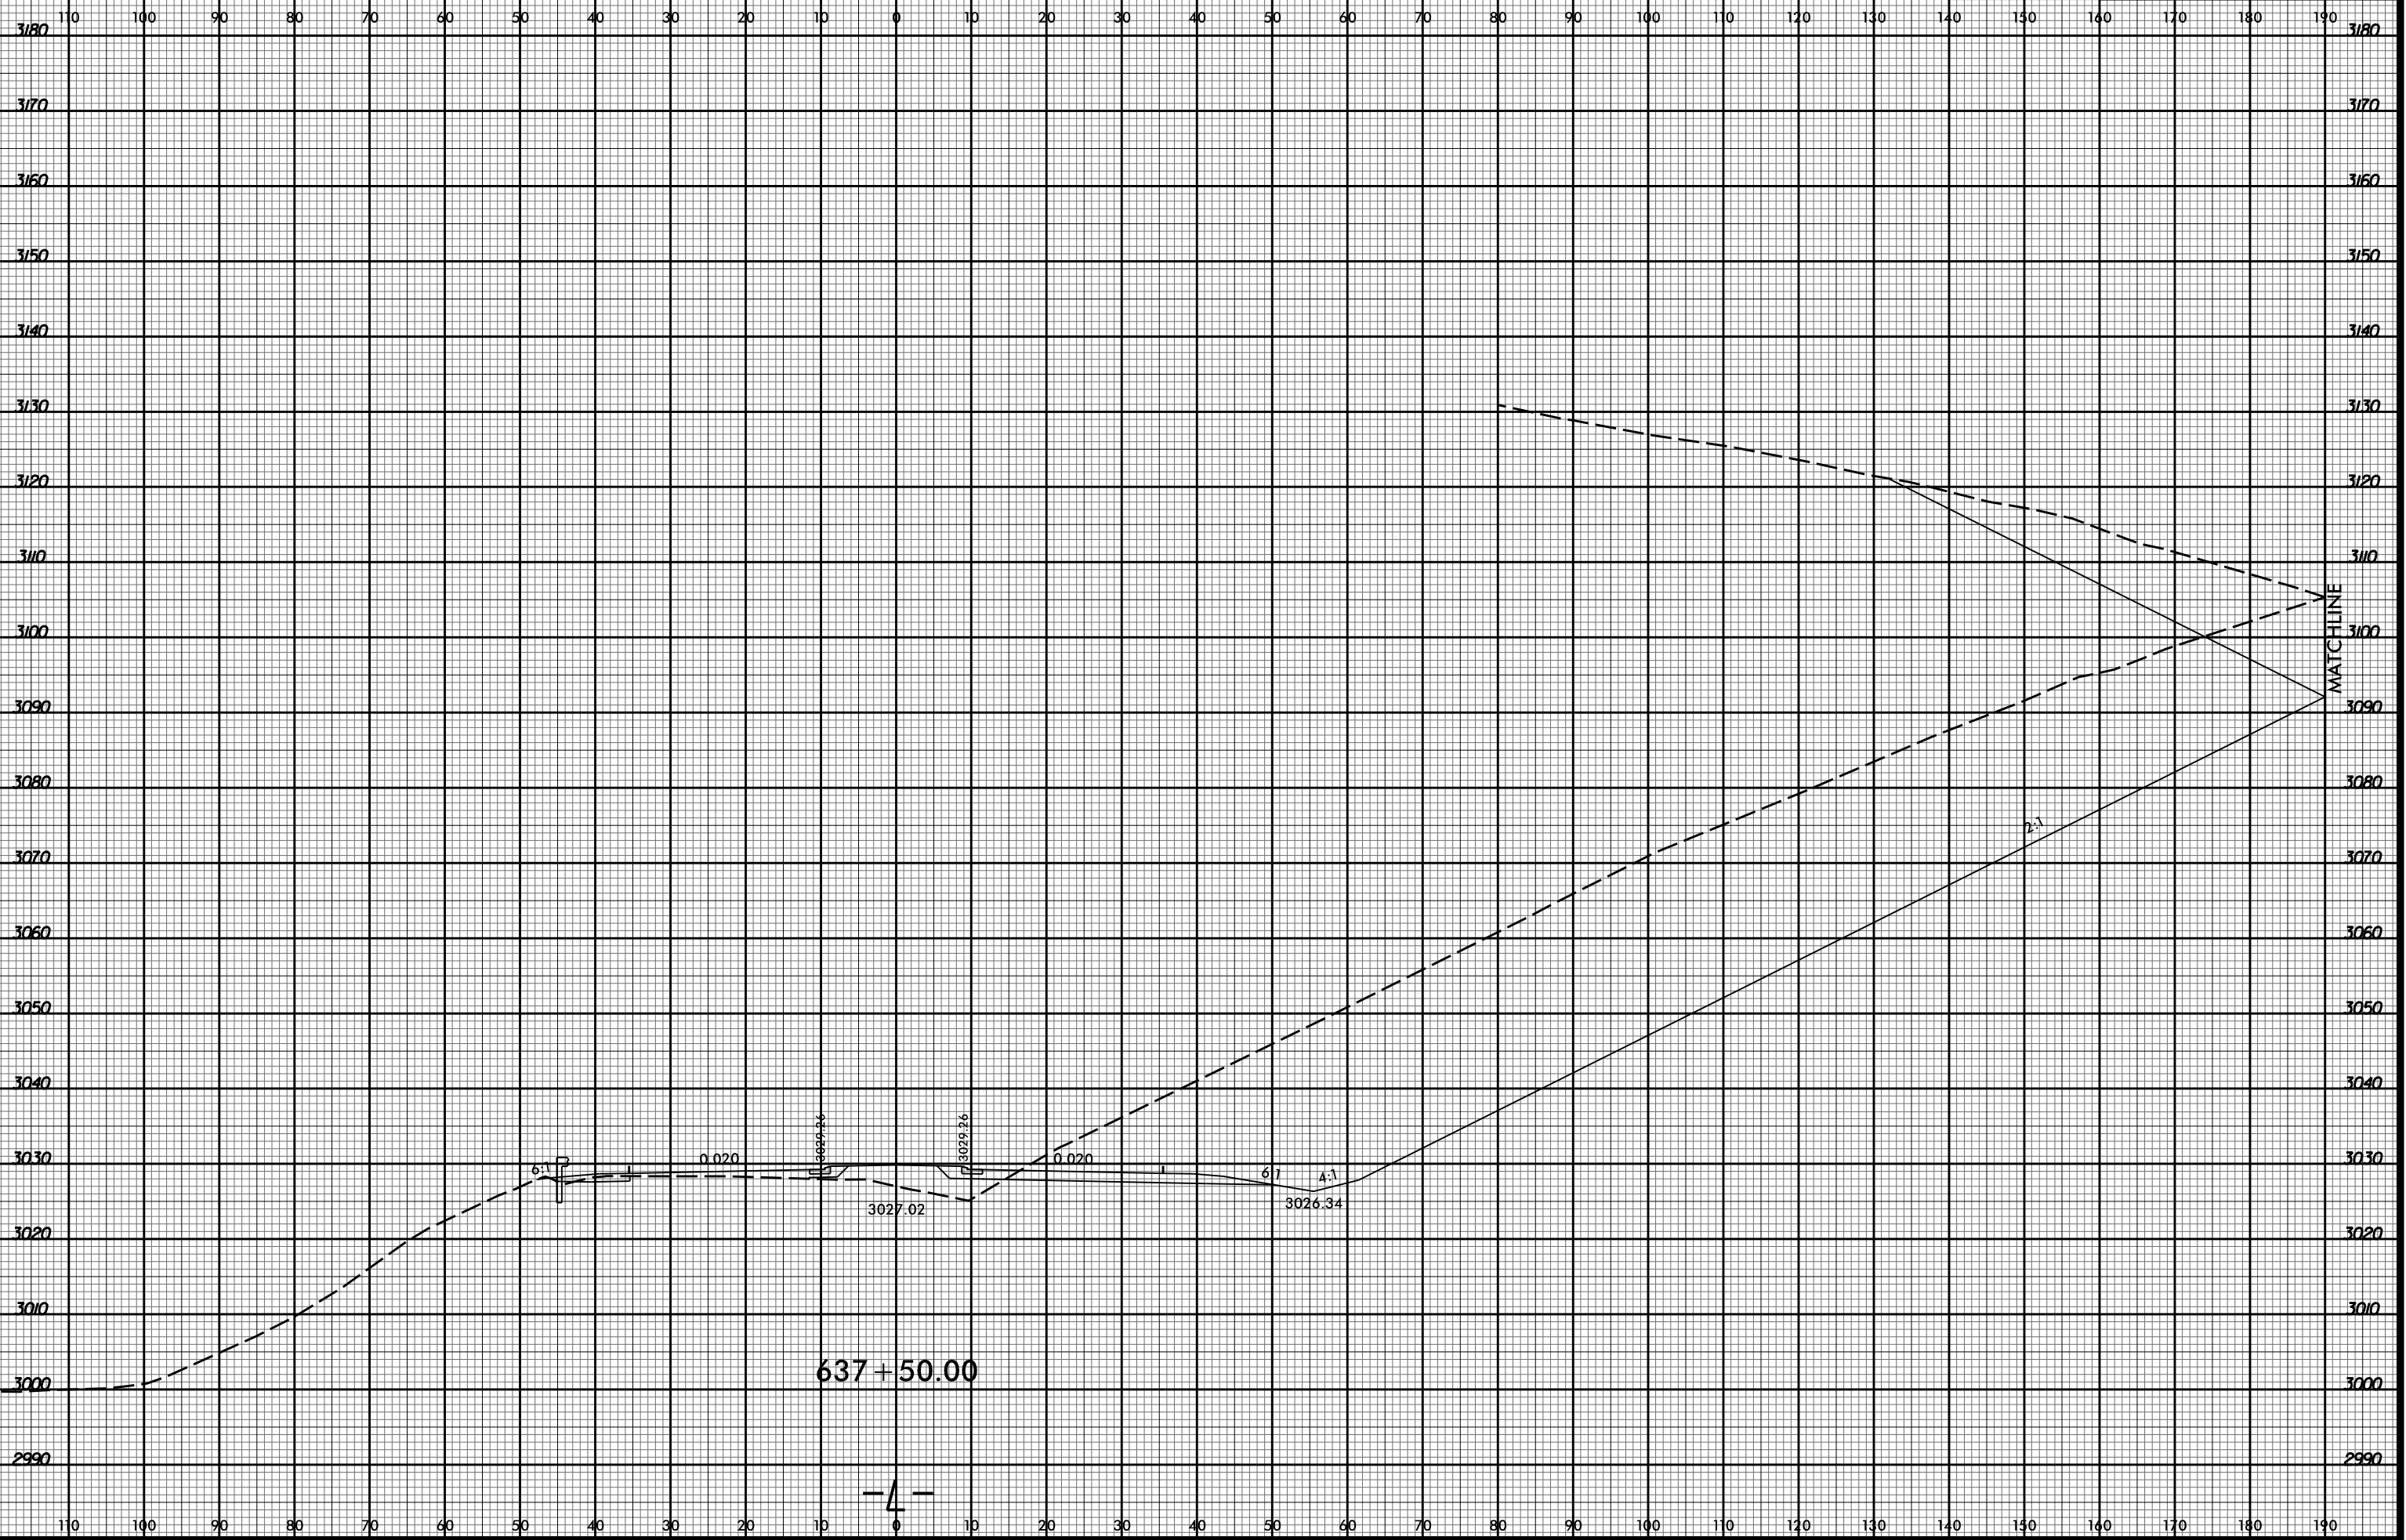


8/23/99

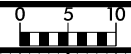

637 + 50.00

-4-

10/17/01 AM
R2915D Rcdy_xpl.L.dgn
Division