


8/23/99

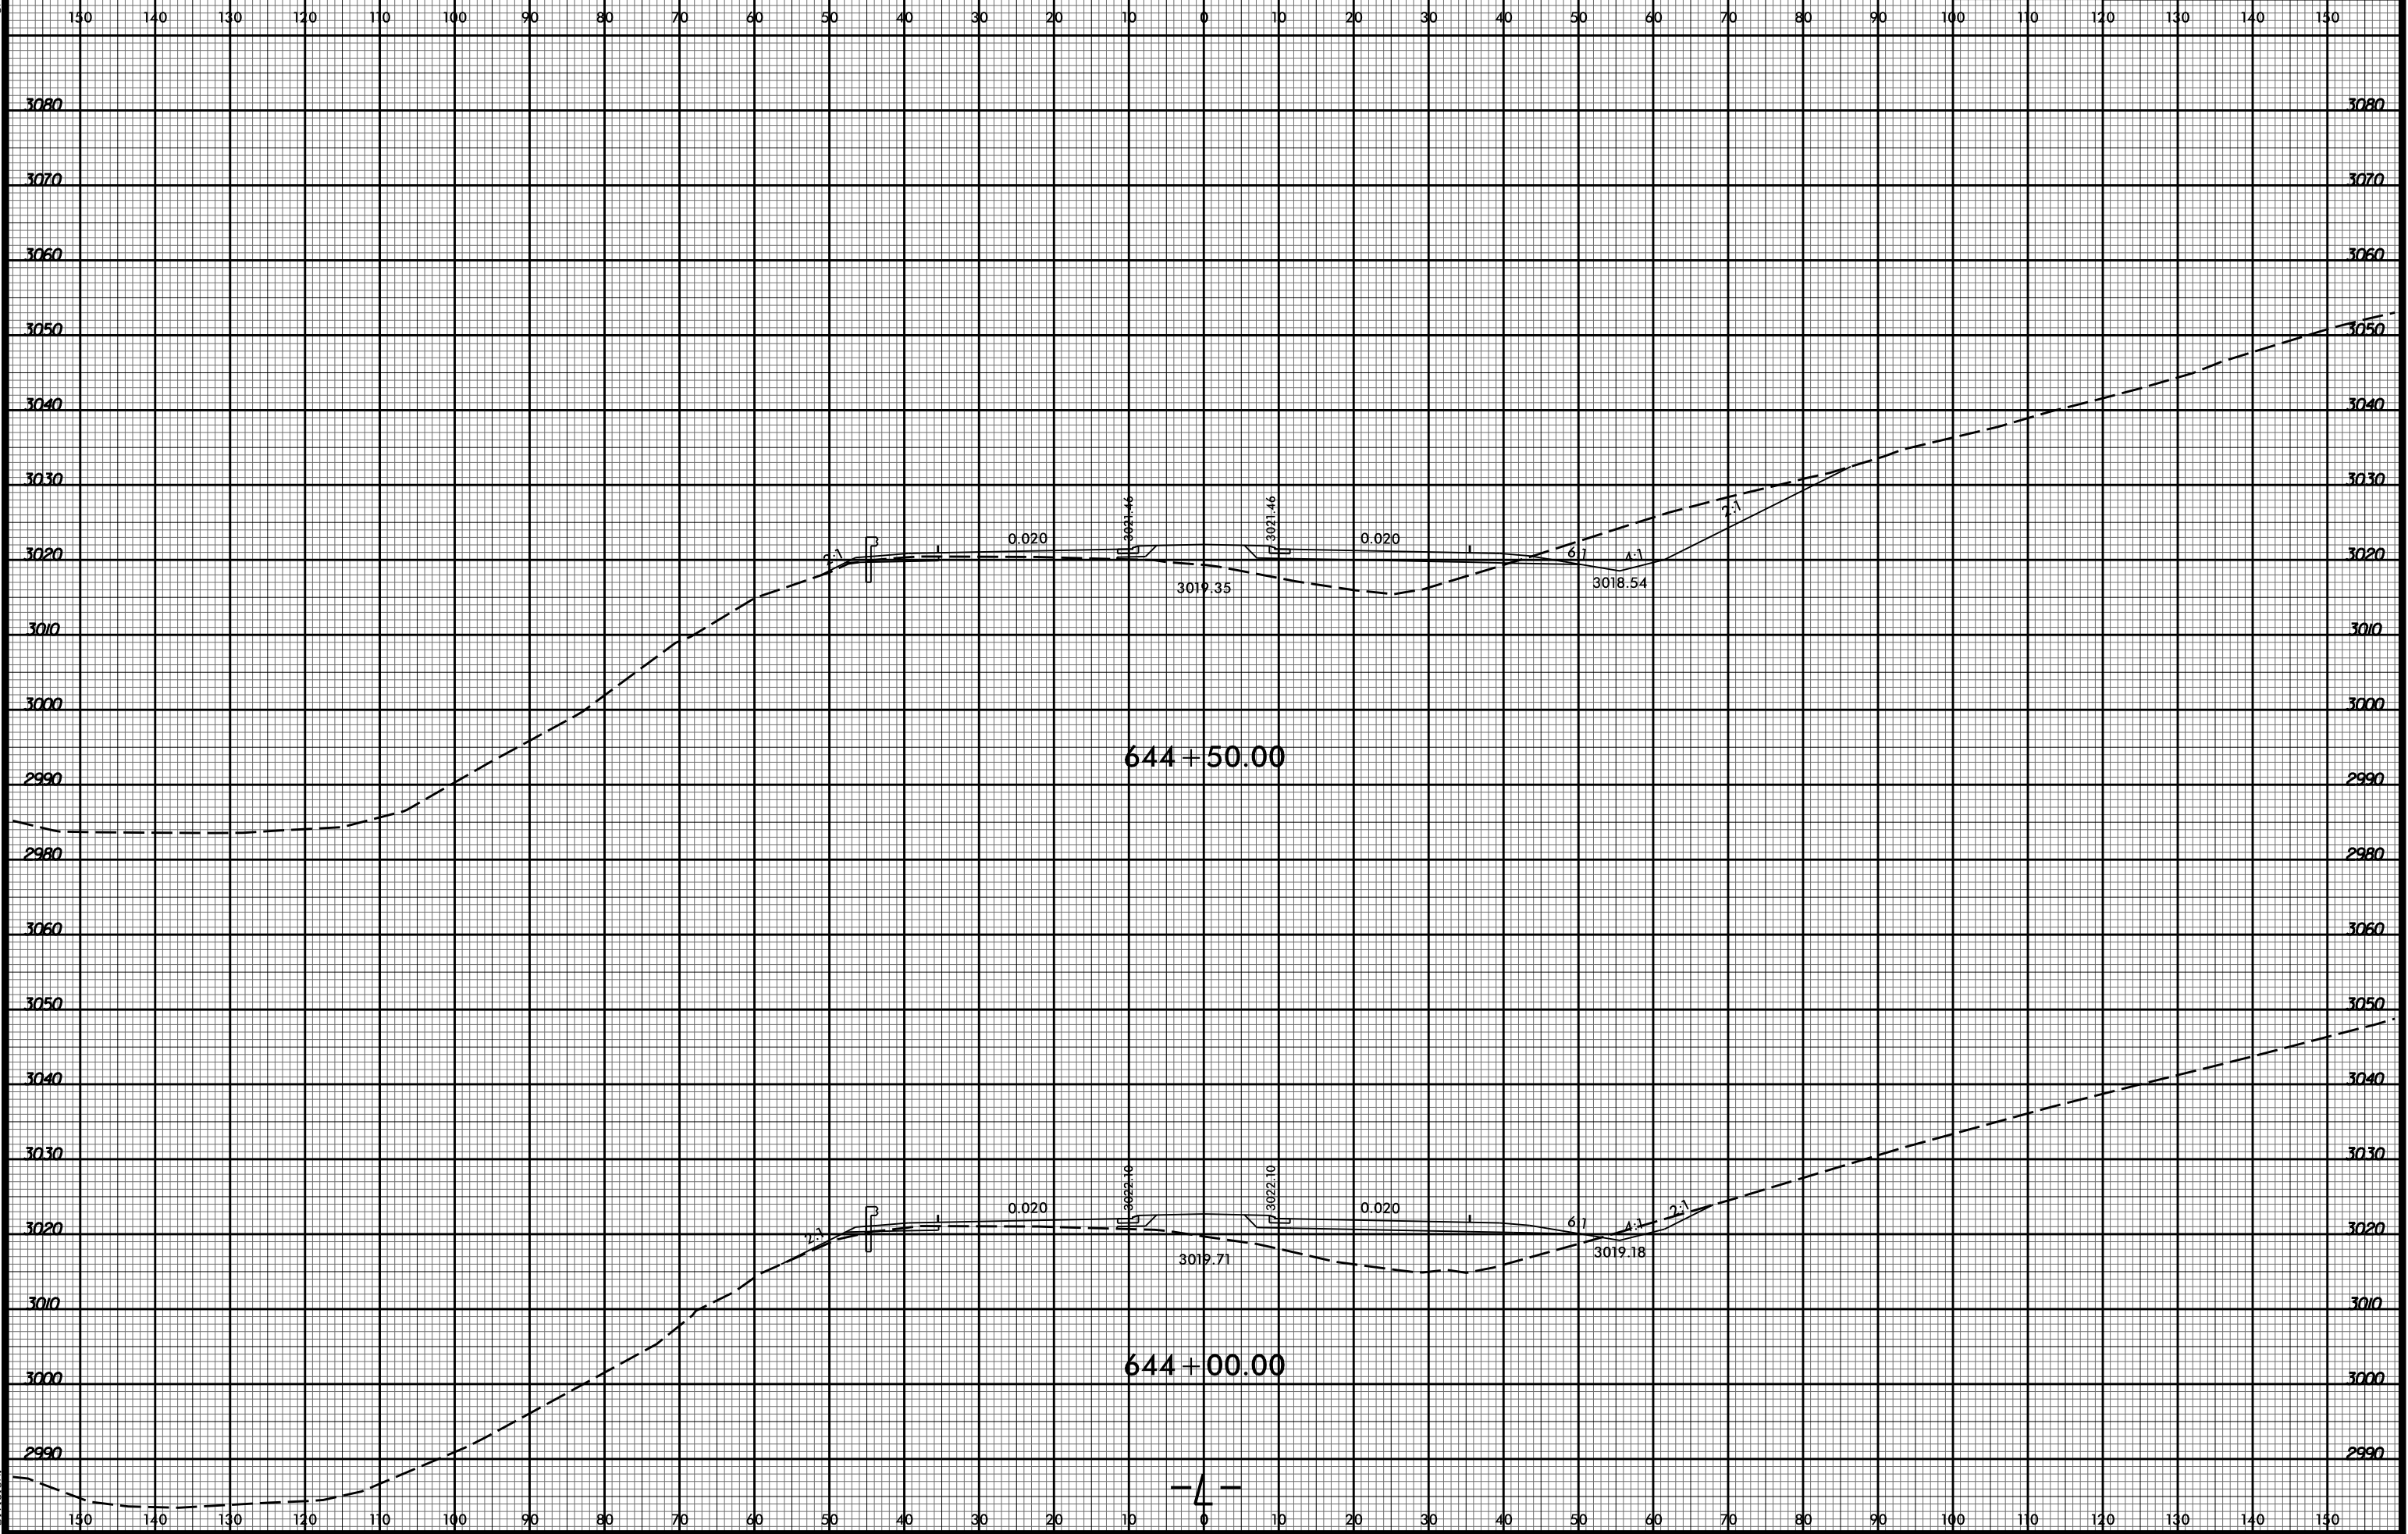

10/17/97 AM  
R2915D Revy. xpl.L.dgn  
Division