


8/23/99

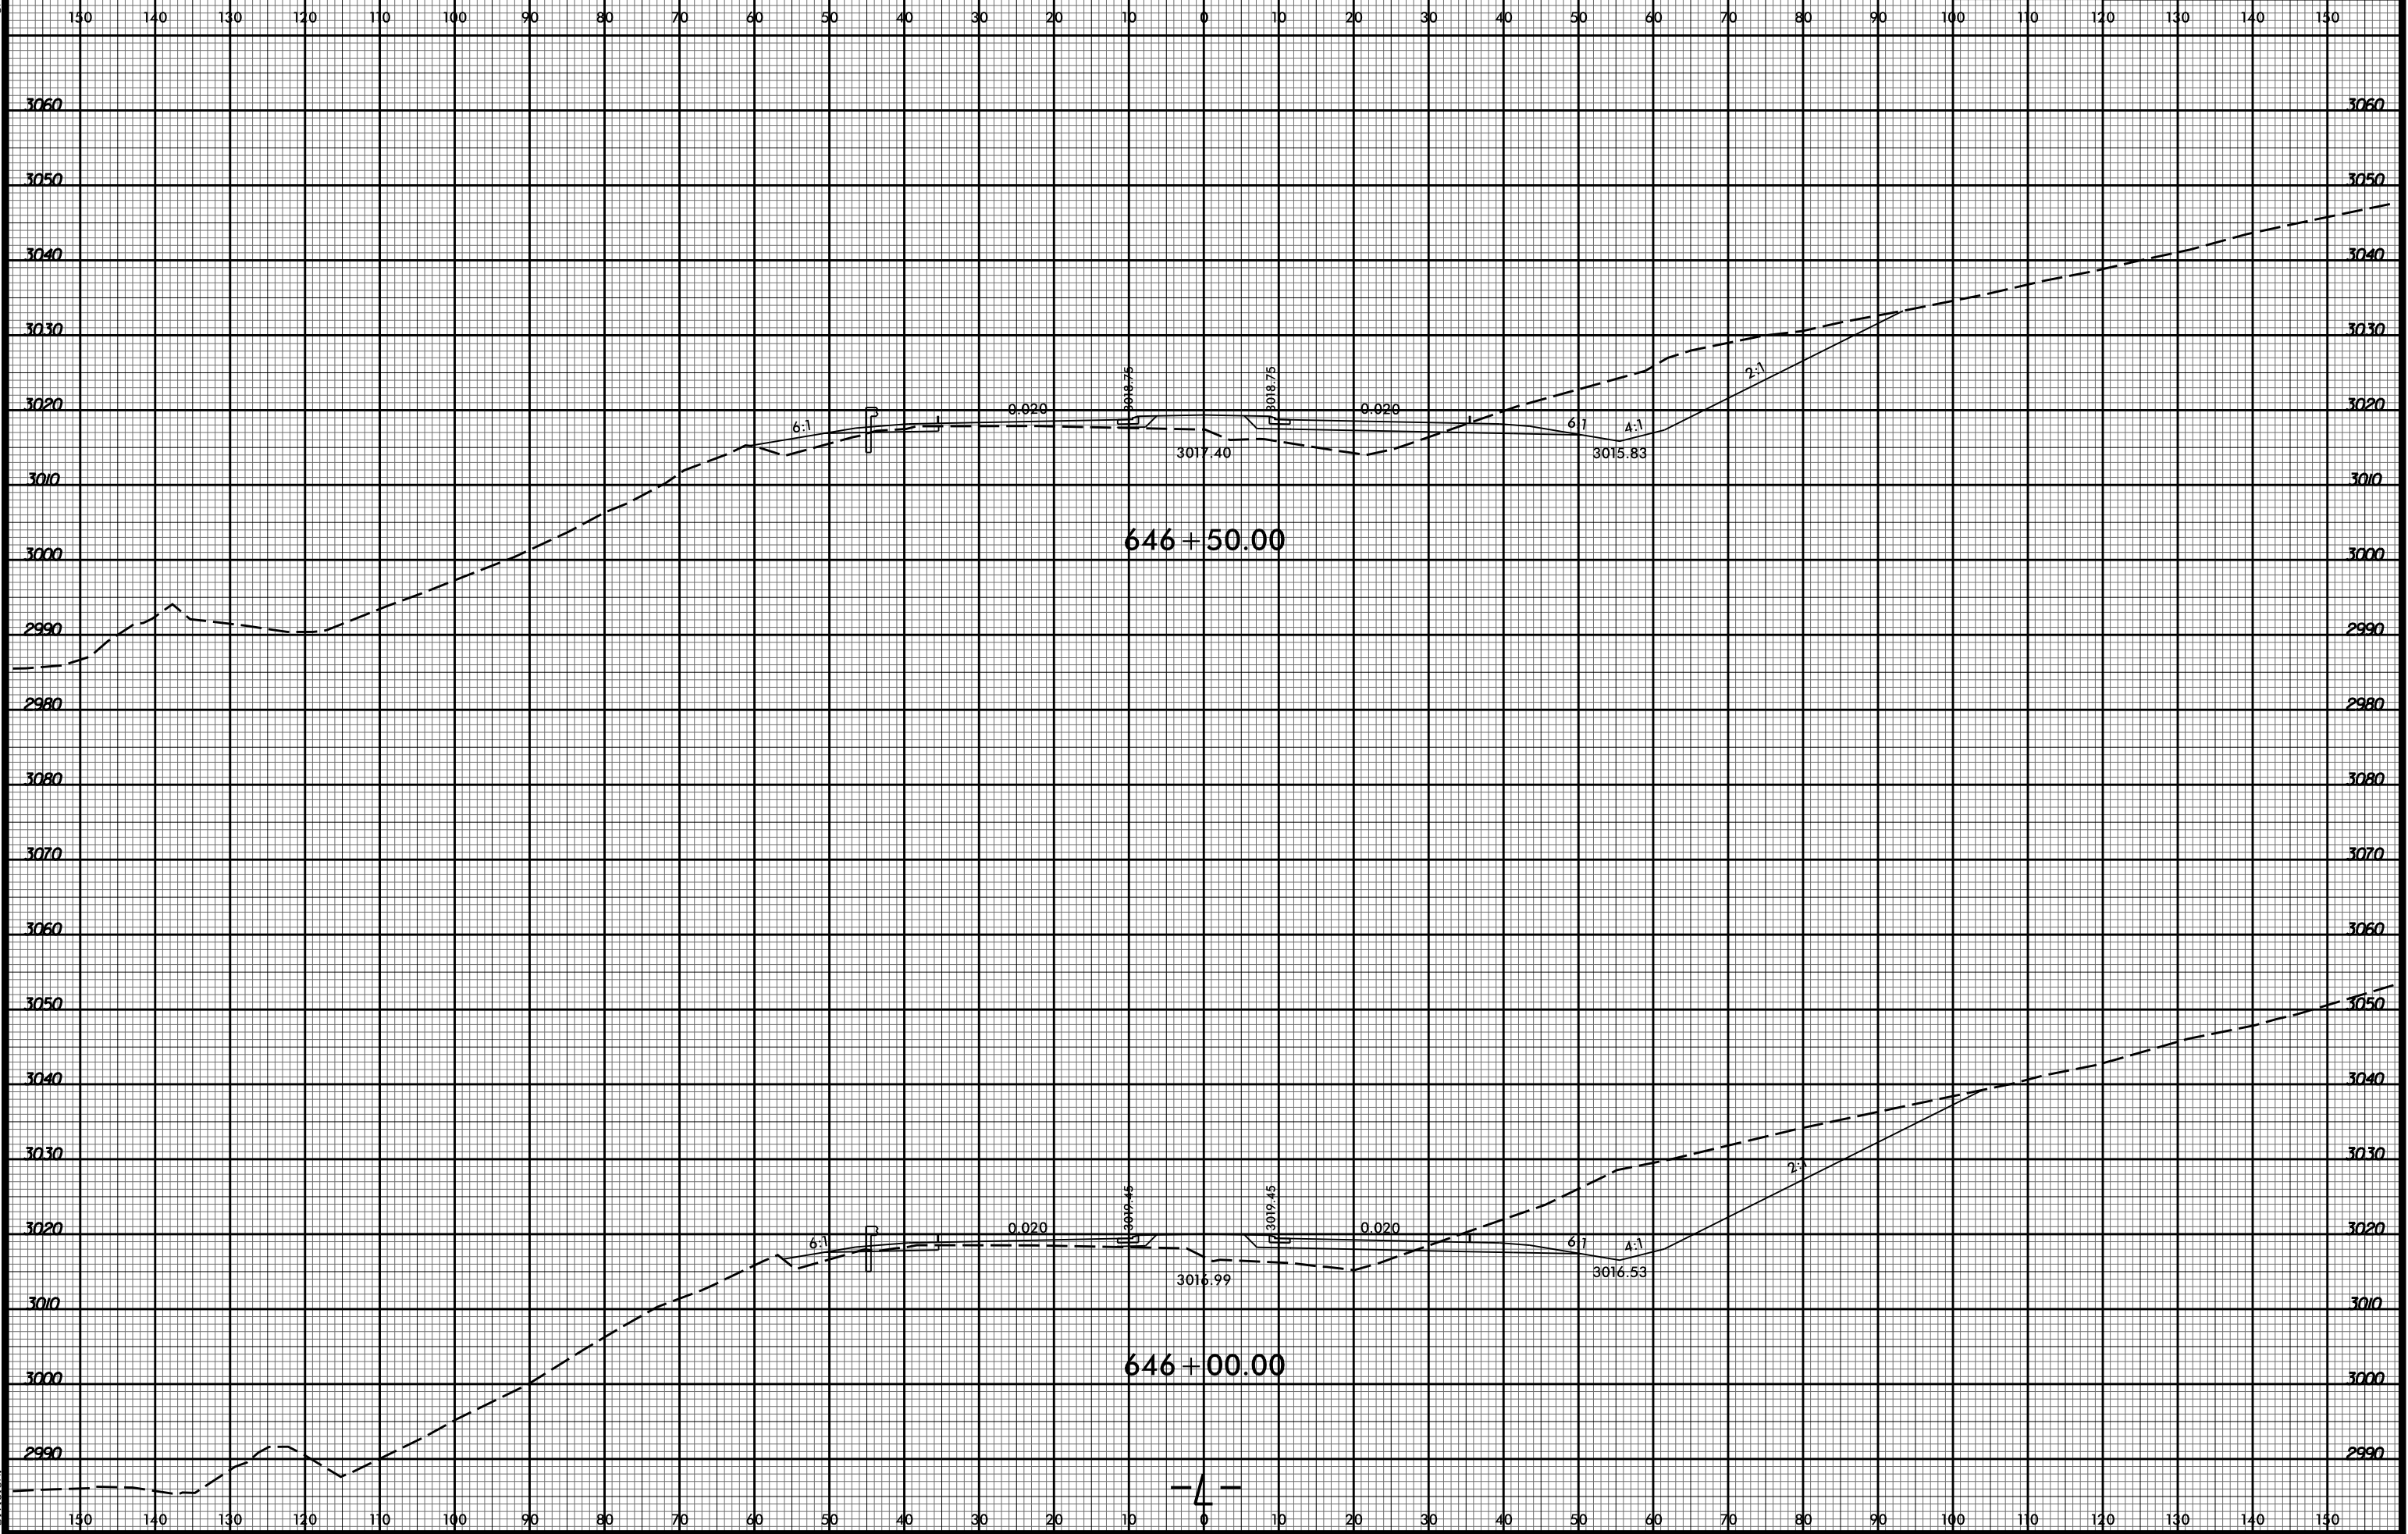

10/17/98 AM
R2915D.Rdw, xpl.L.dgn
Division