



8/23/99

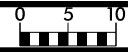

PROJ. REFERENCE NO.
R-2915D

SHEET NO.
X-168

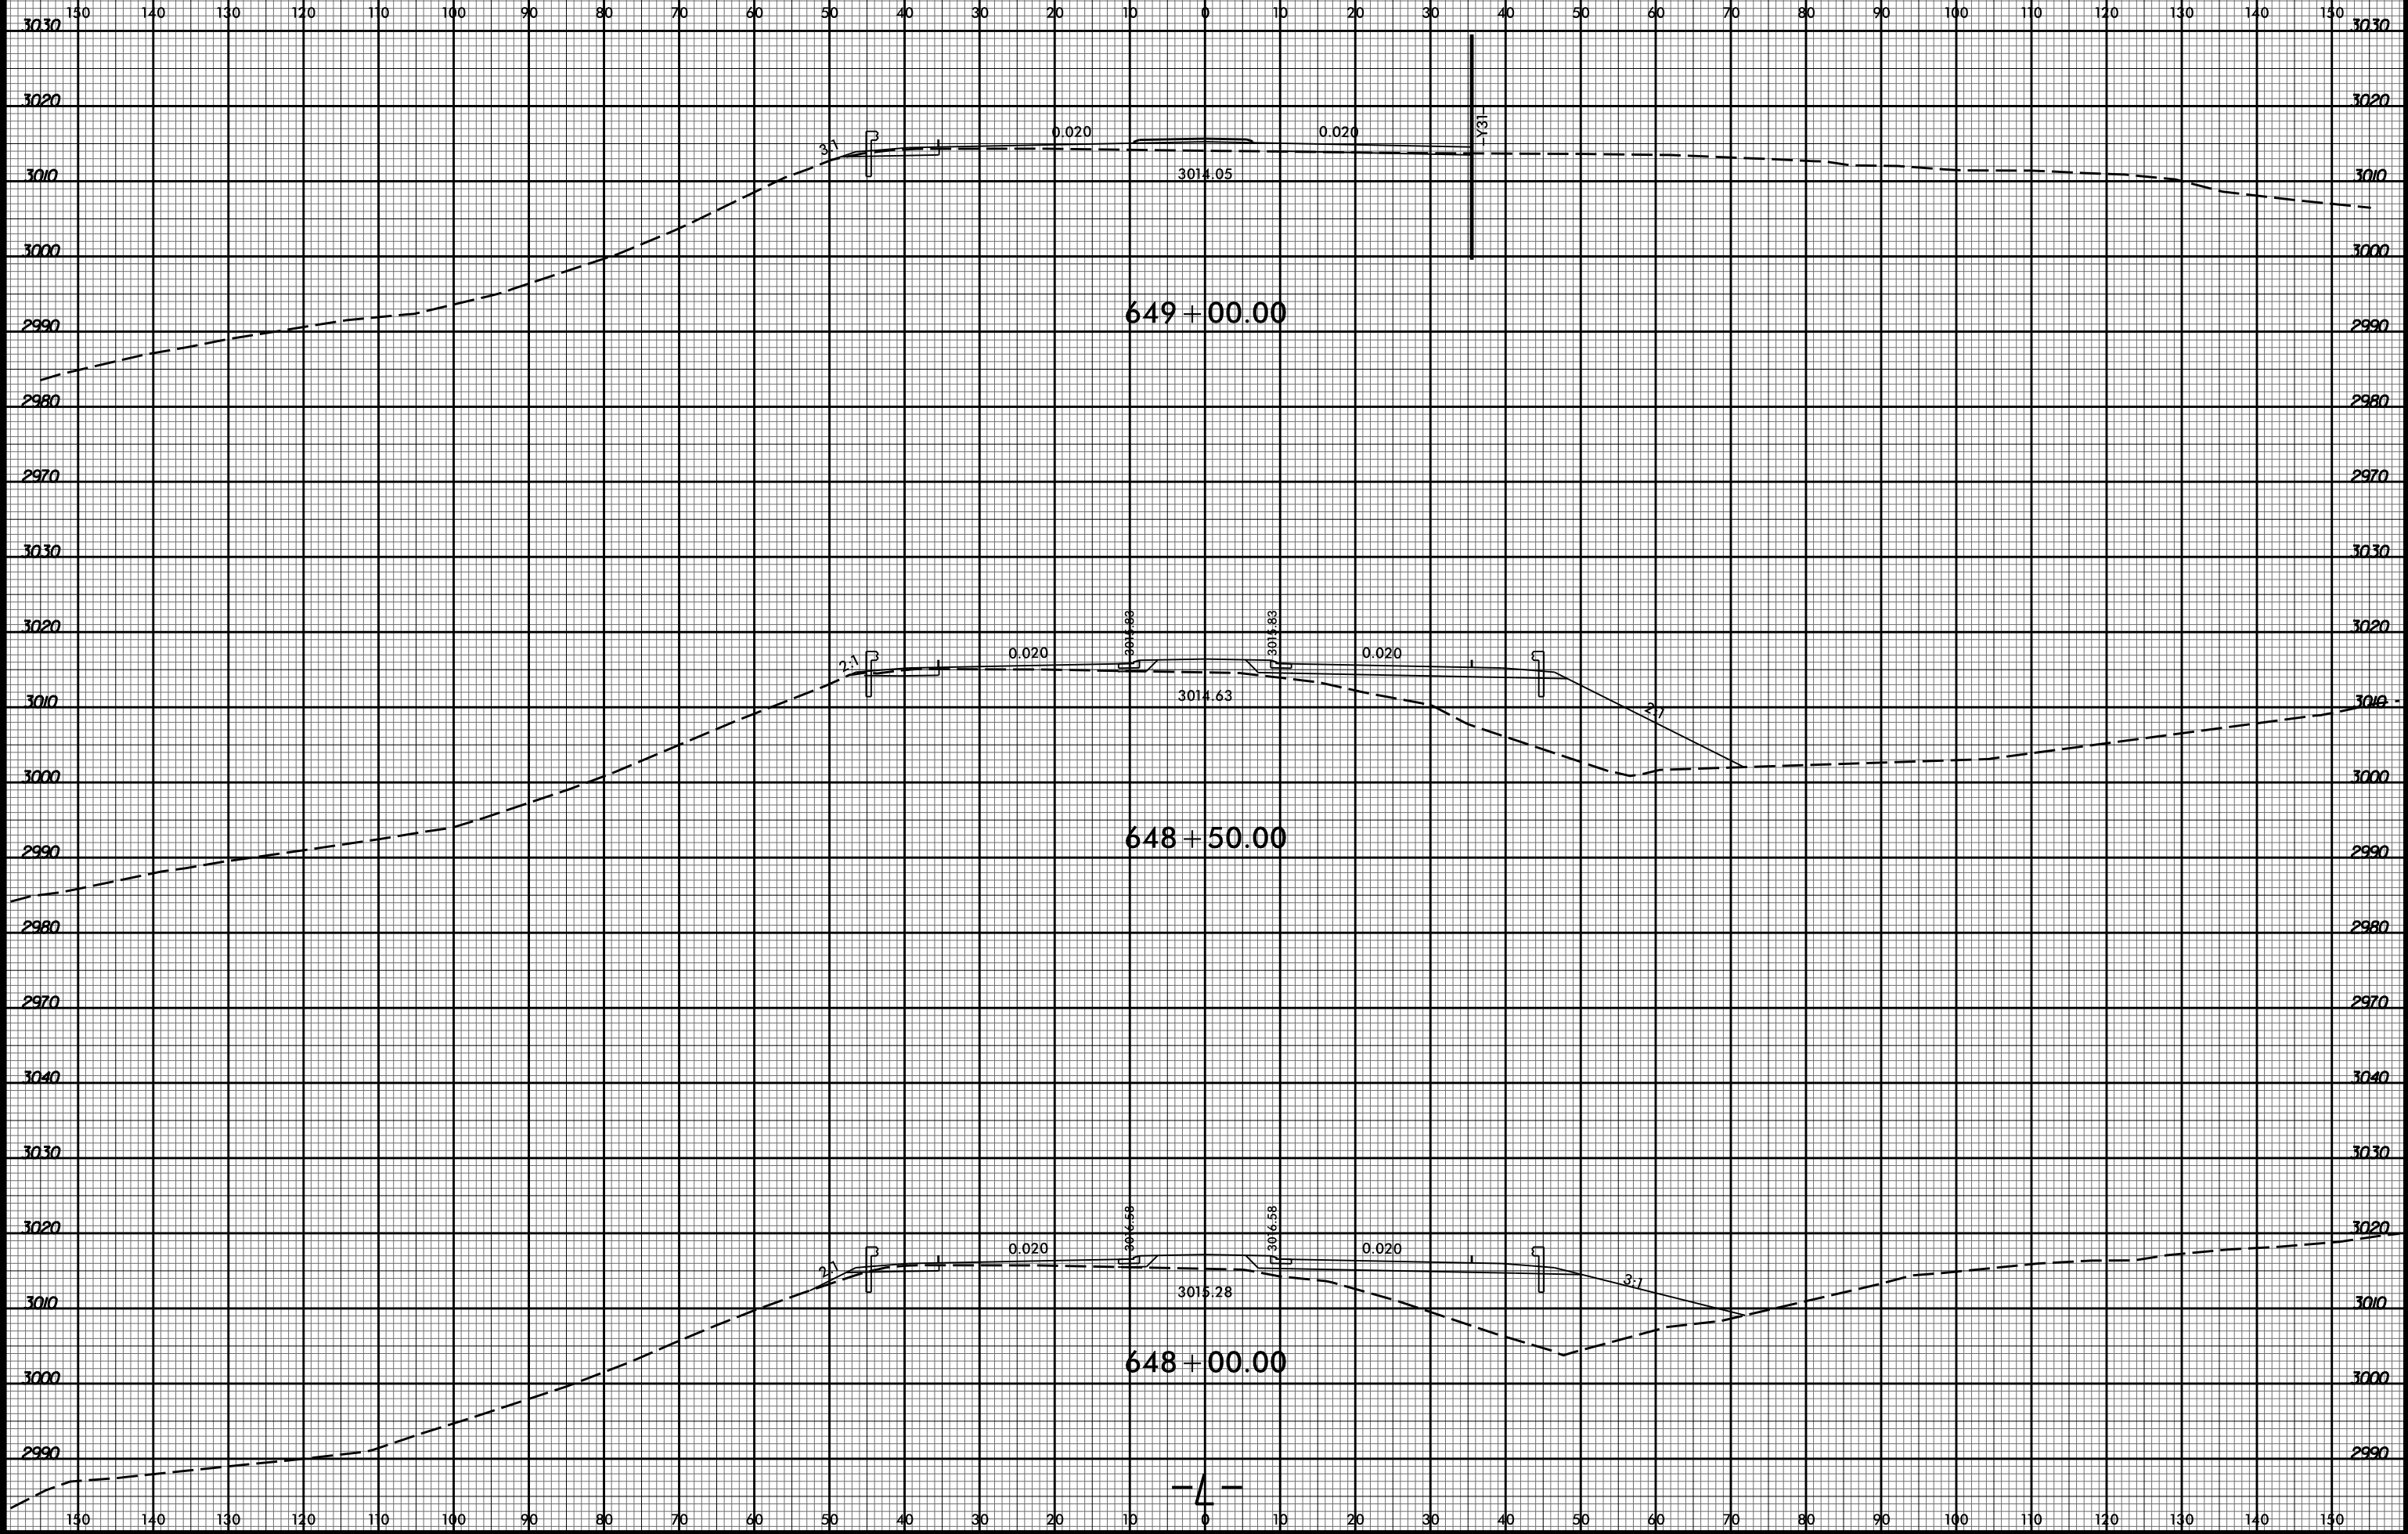

10/13/99 AM
R2915D_Rcdy_xpl.L.dgn
Division