


8/23/99

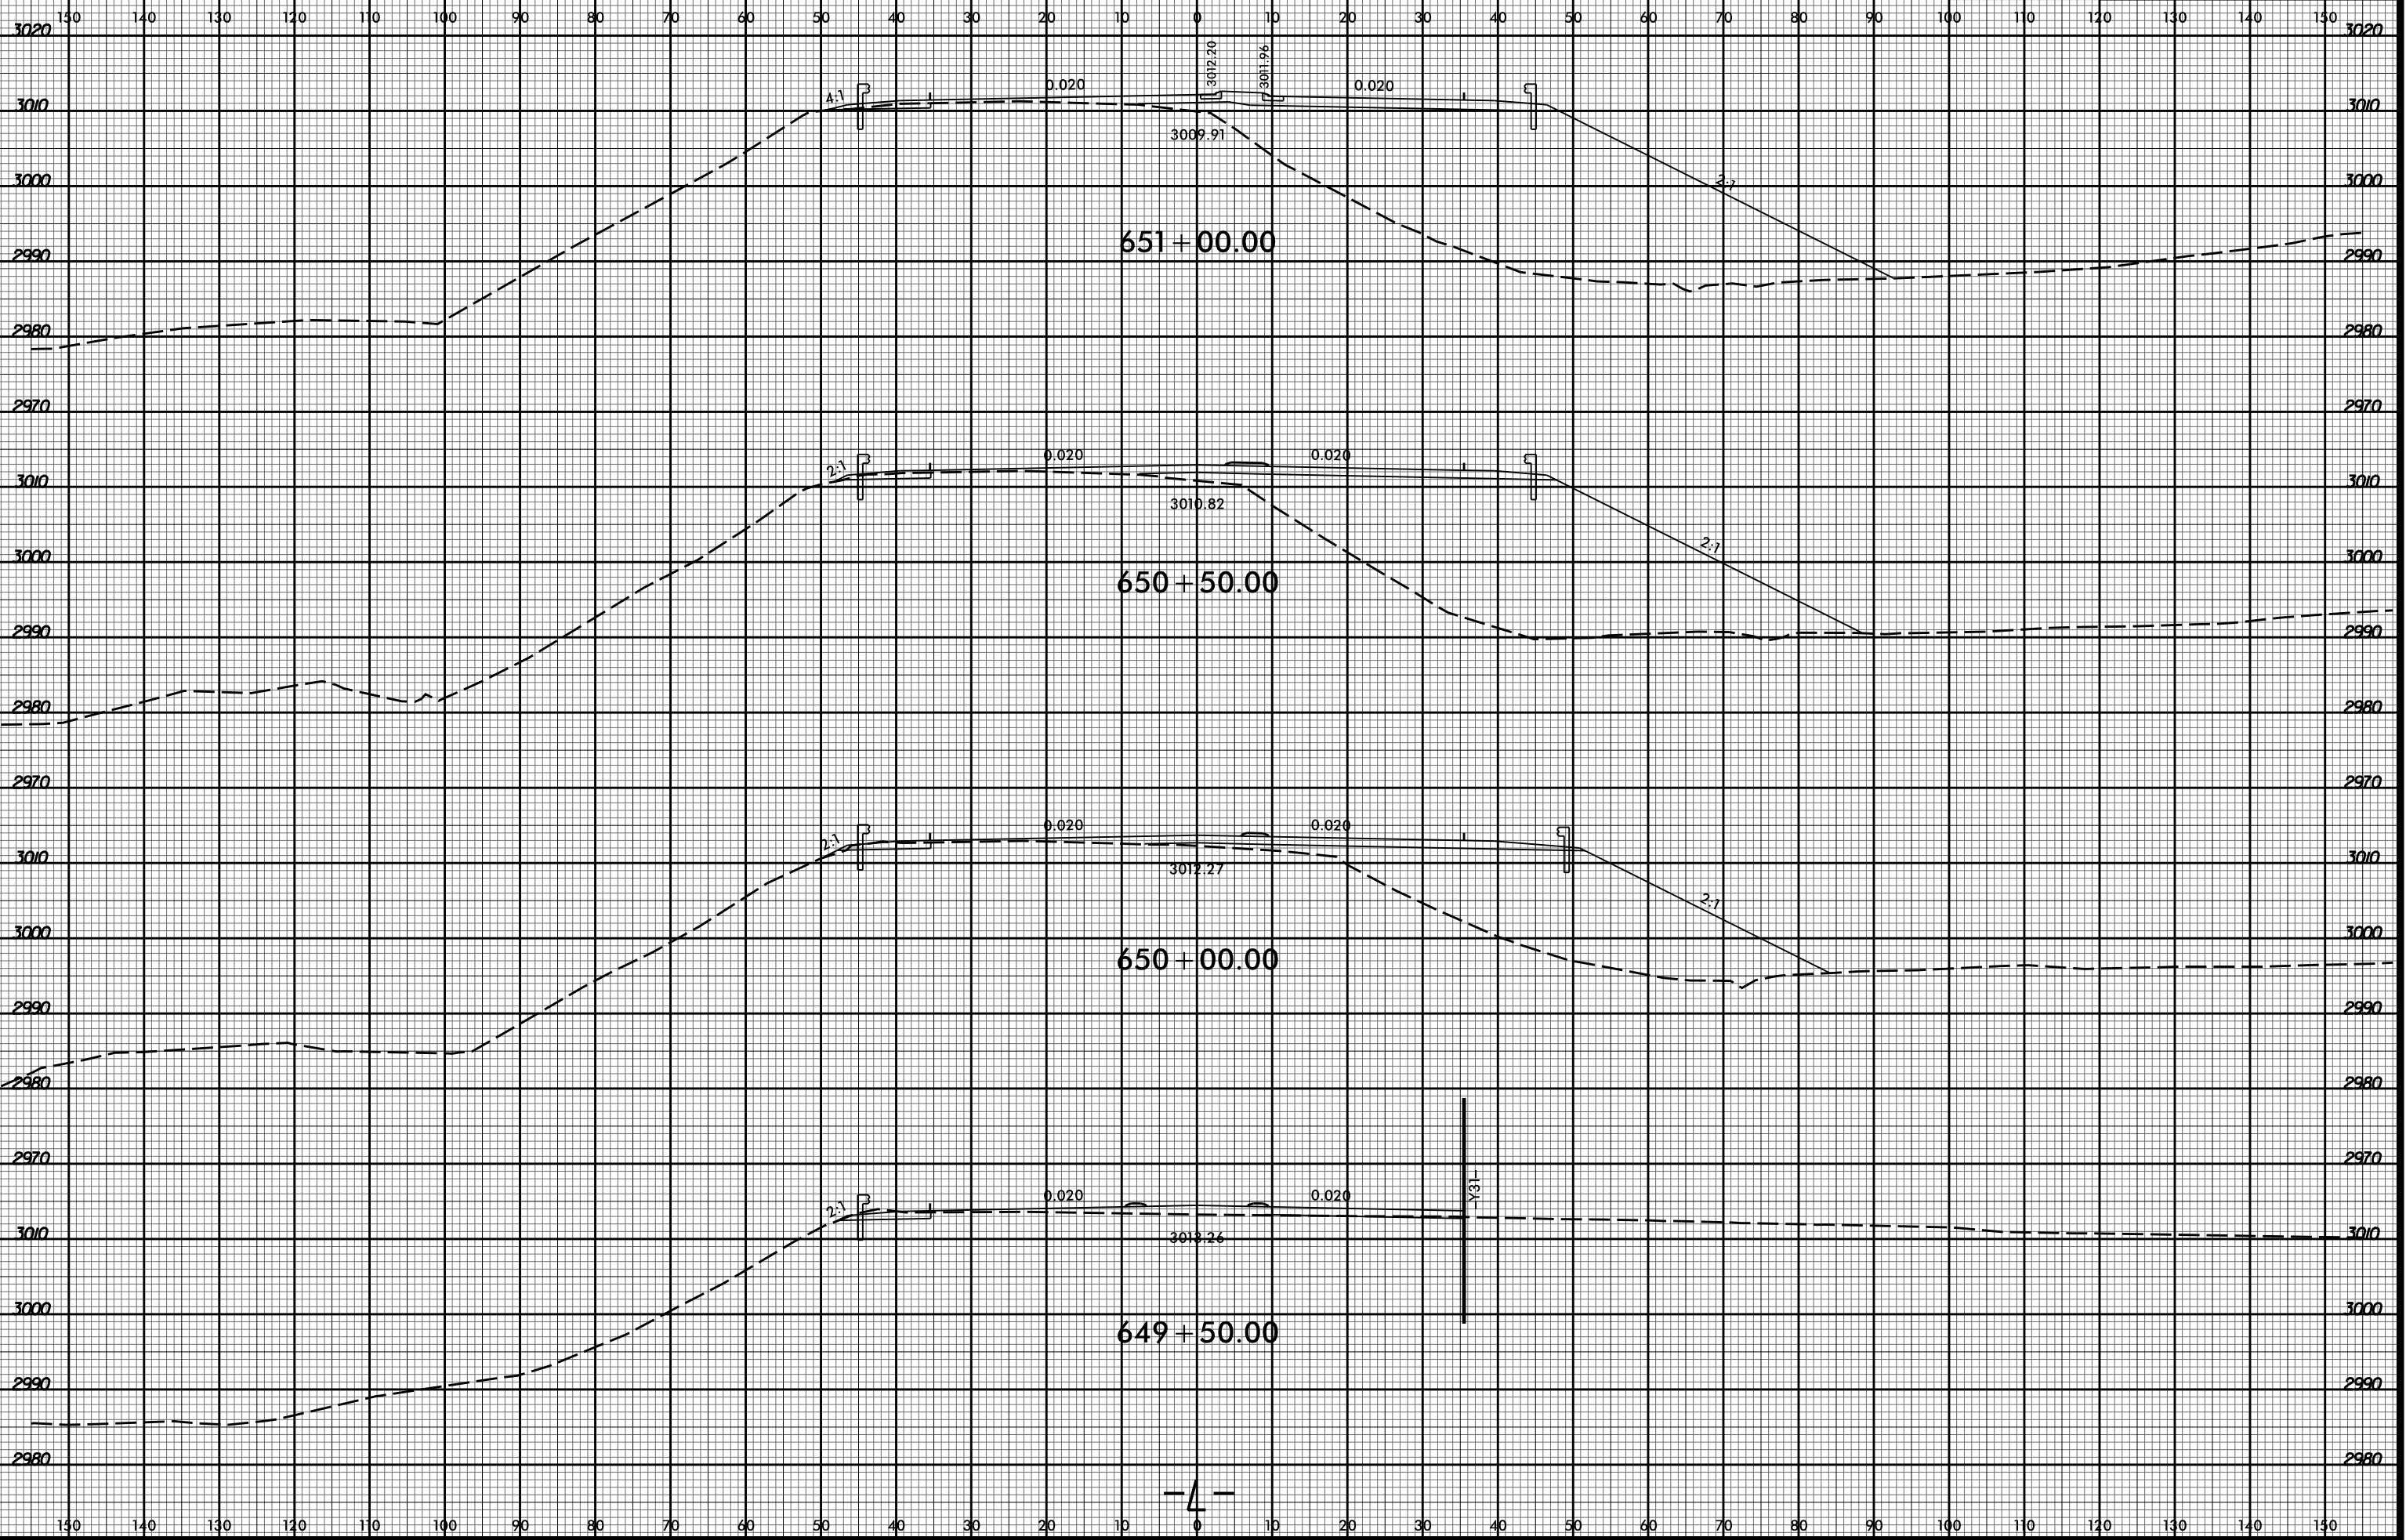

10:17:40 AM  
R2915D\_Rcdy\_xpl.L.dgn  
Division