
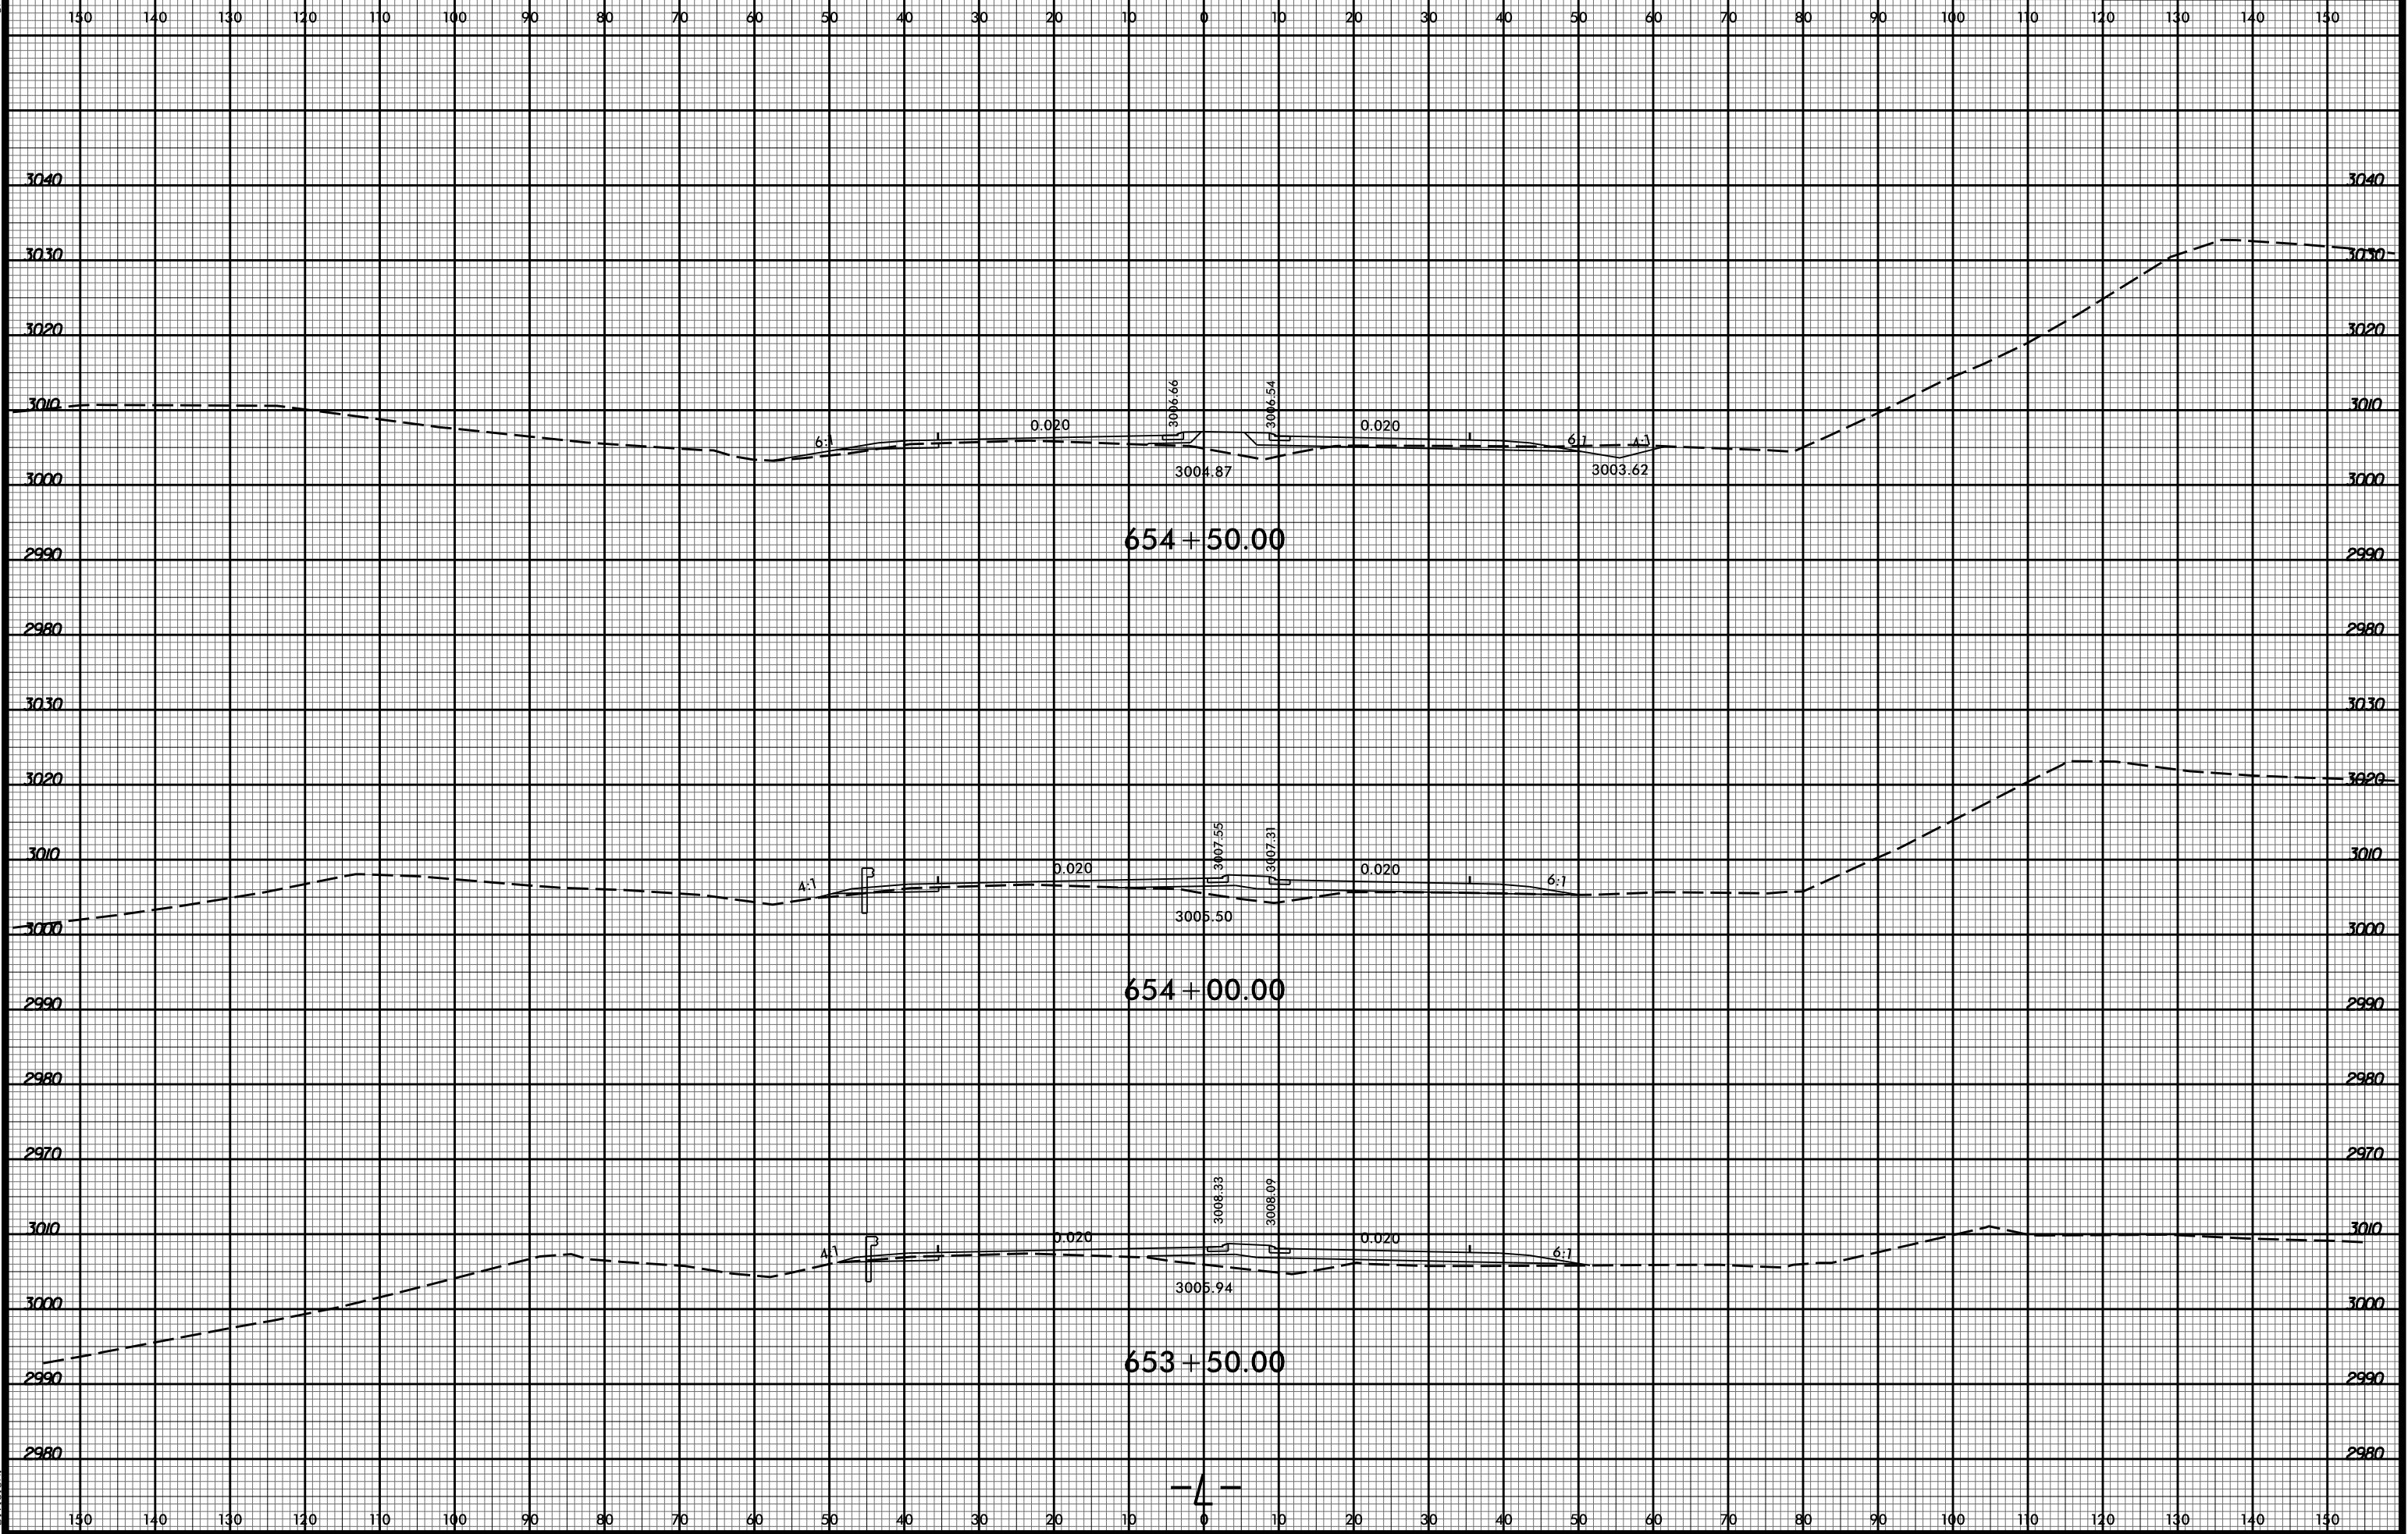


8/23/99

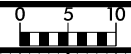

10/17/02 AM R2915D Revy.xpl.L.dgn Division