


8/23/99

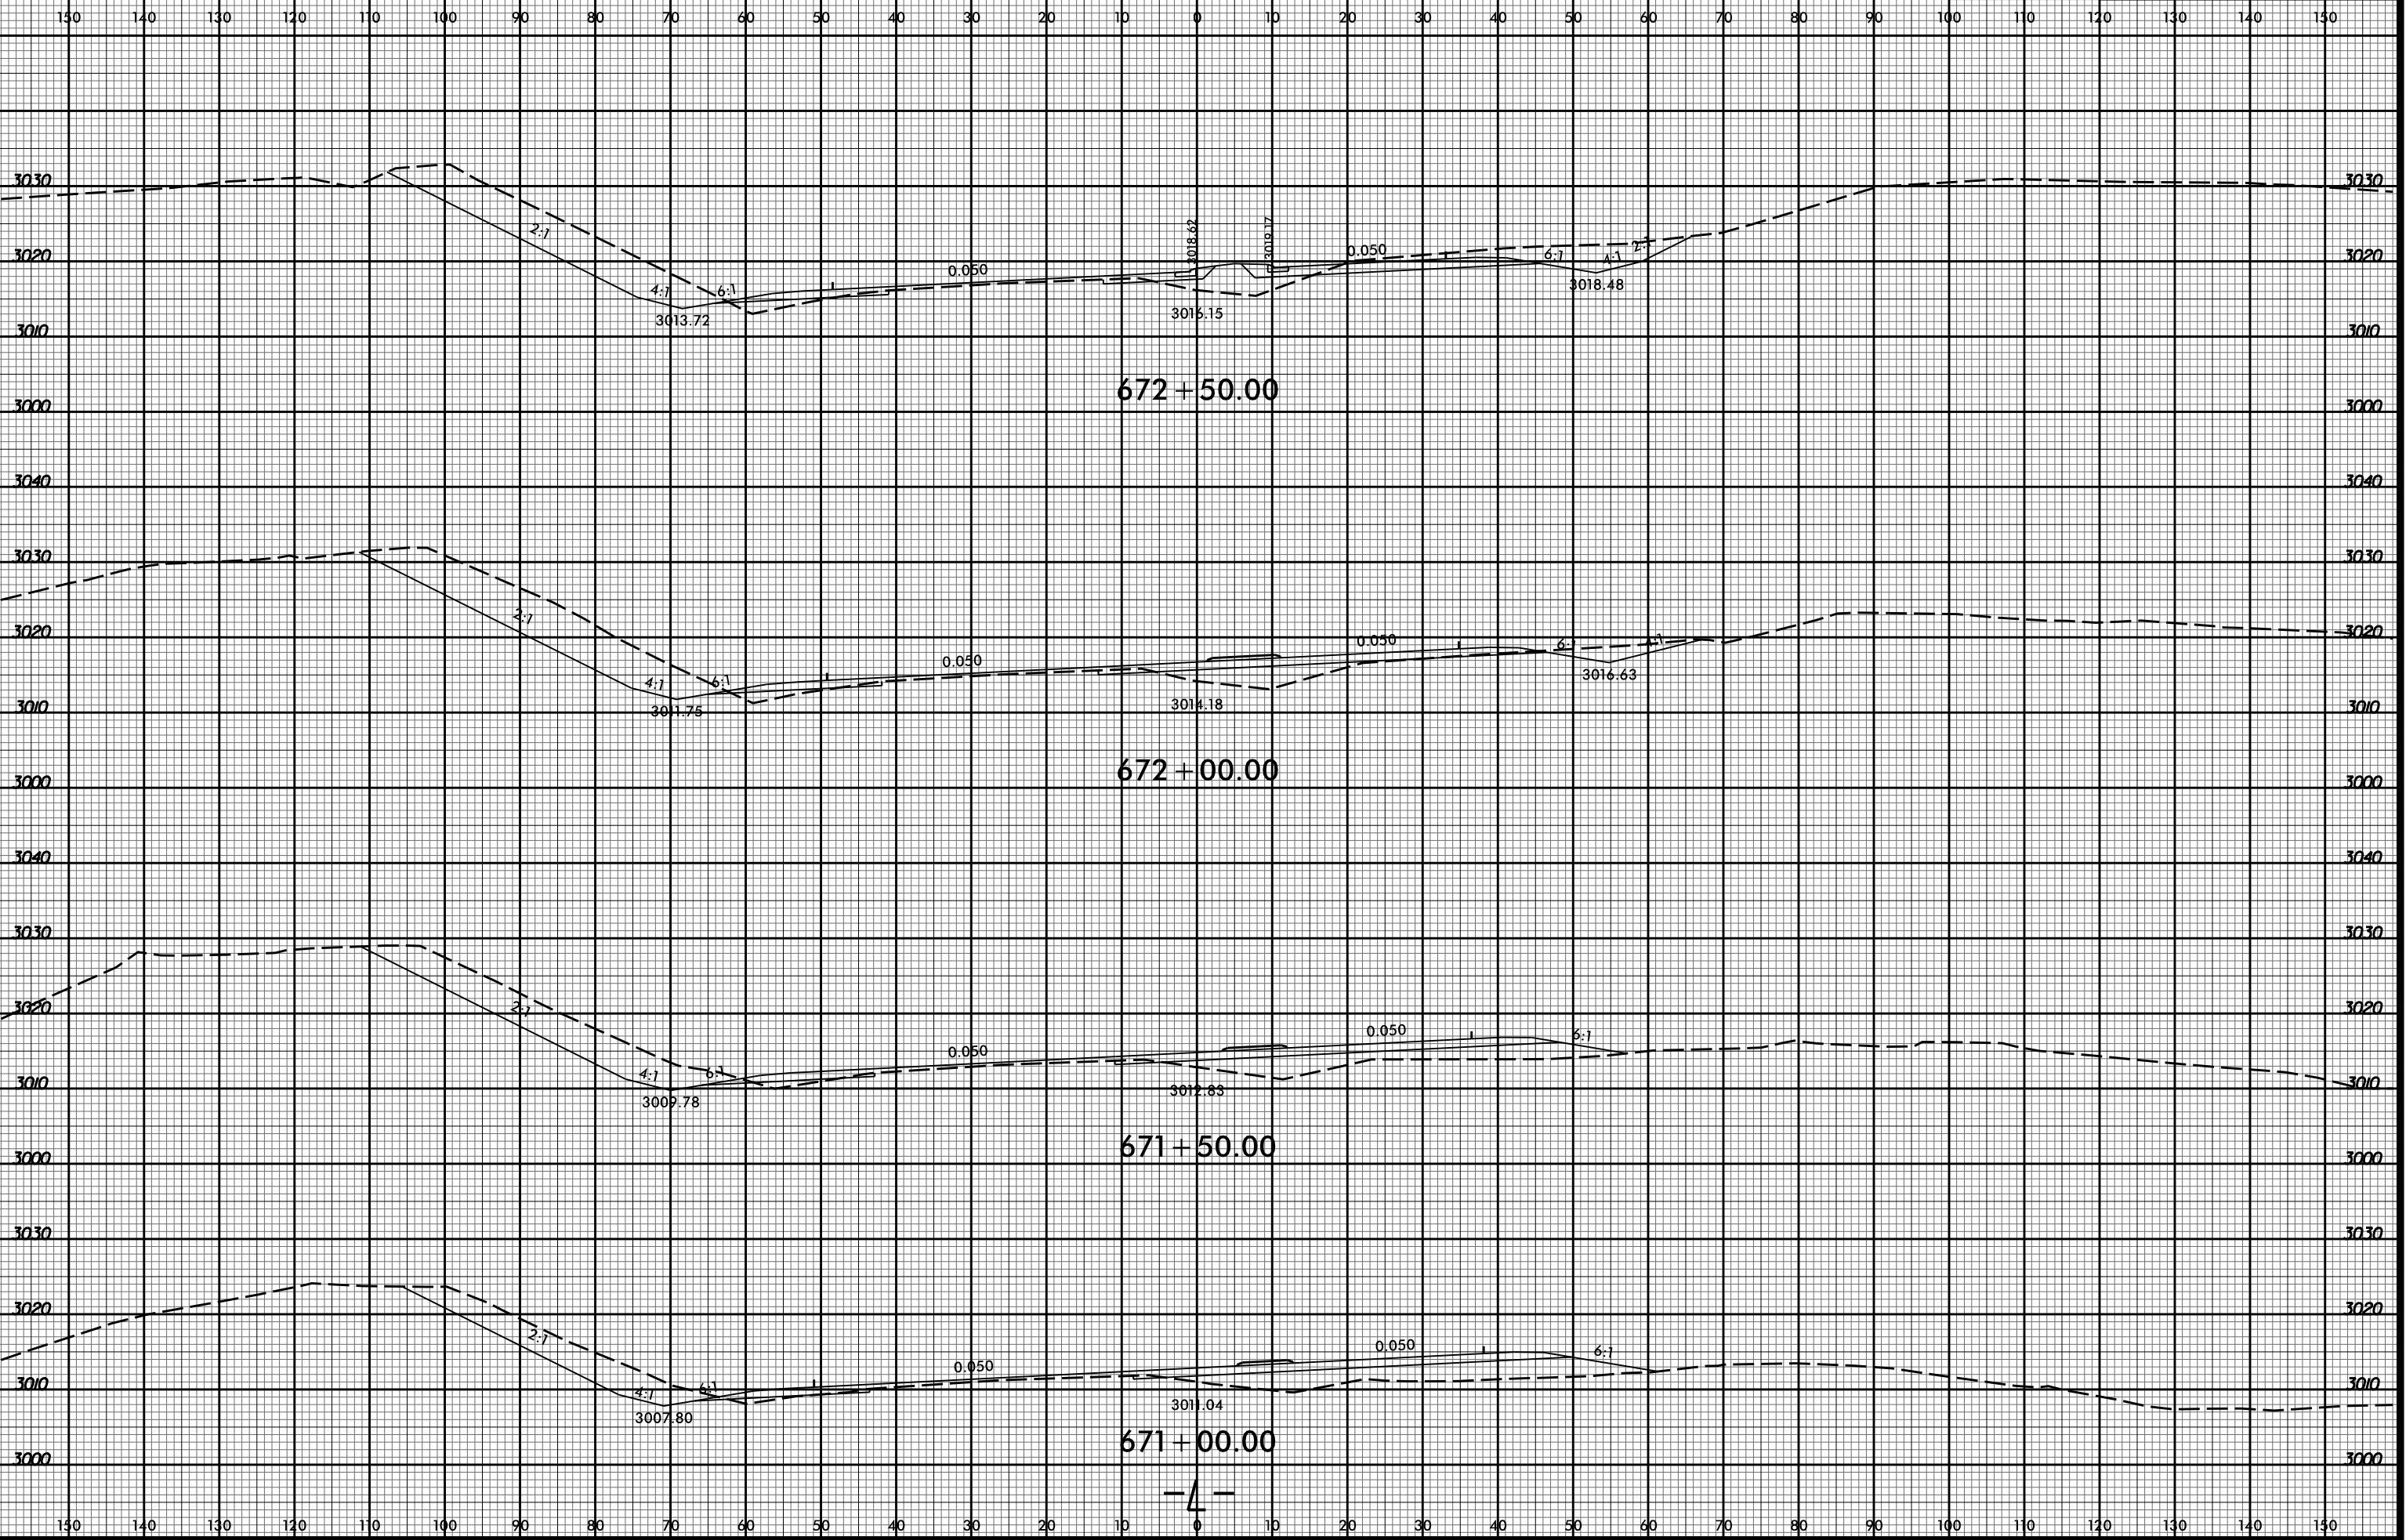

10/11/99 AM  
R2915D\_Rcdy\_xpl\_L.dgn  
Division