


8/23/99

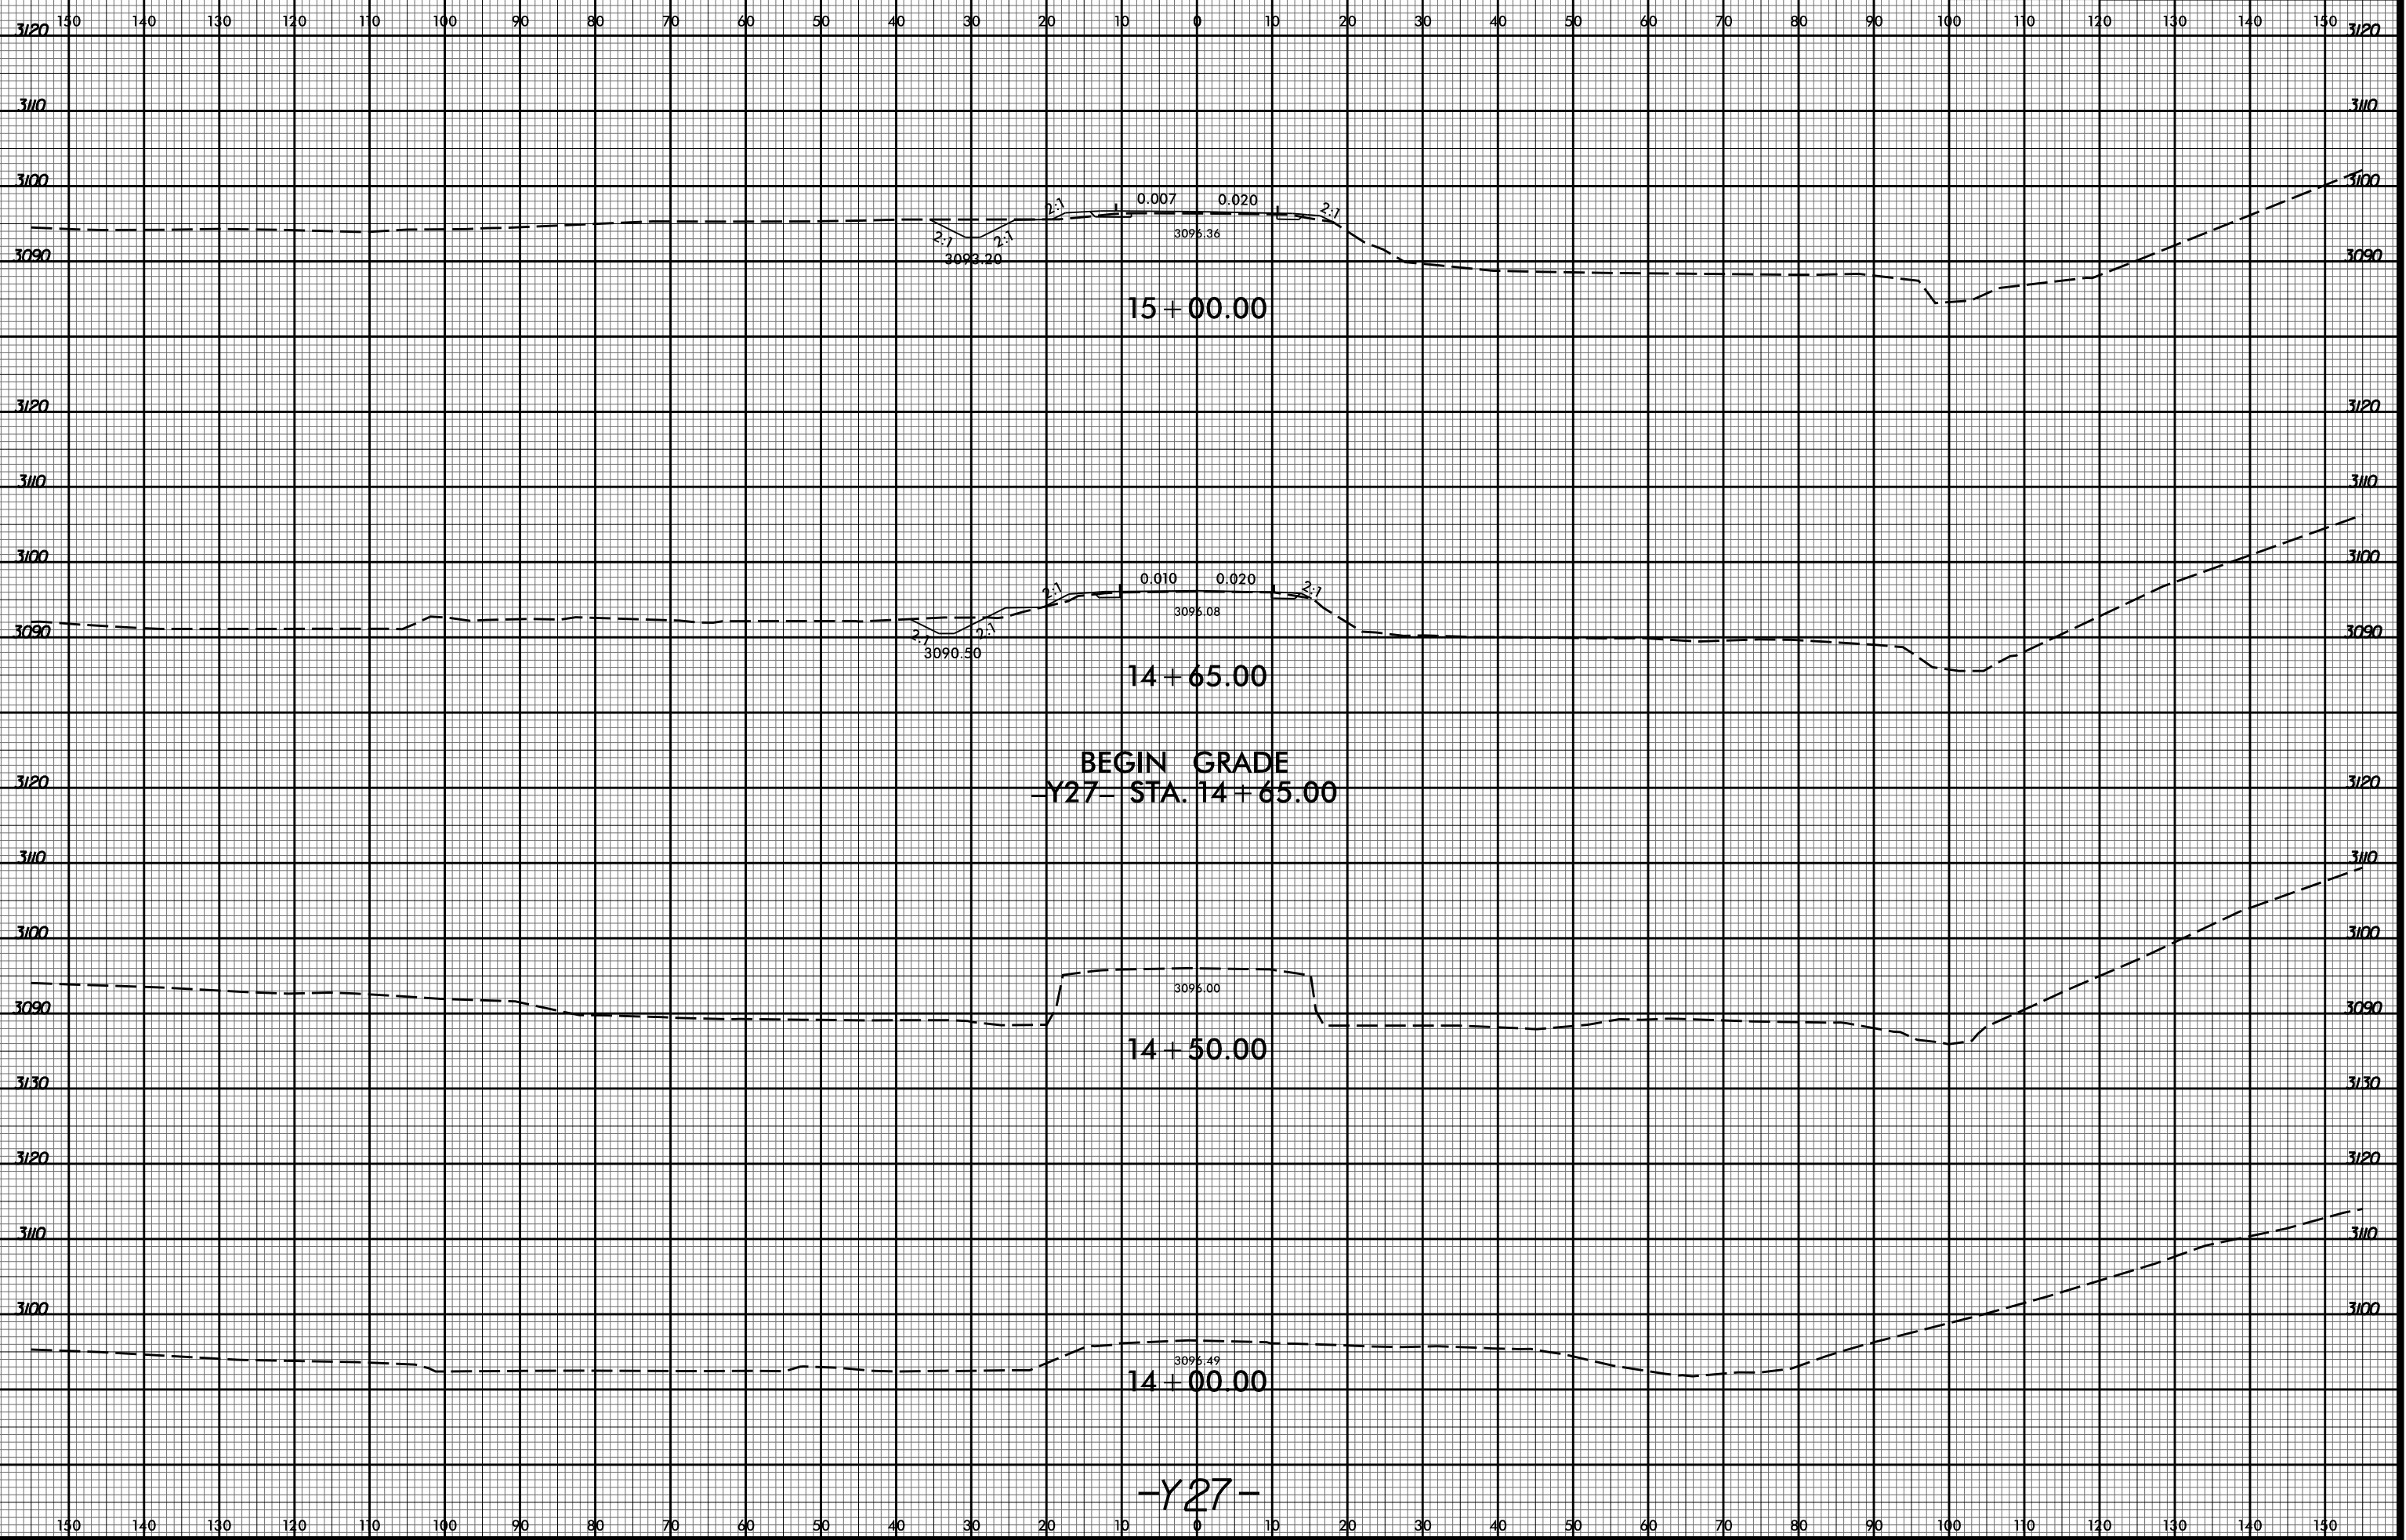

10/17/53 AM  
R2915D\_Rcdy\_xpl\_Y27.dgn  
Division

-Y27-