


8/23/99

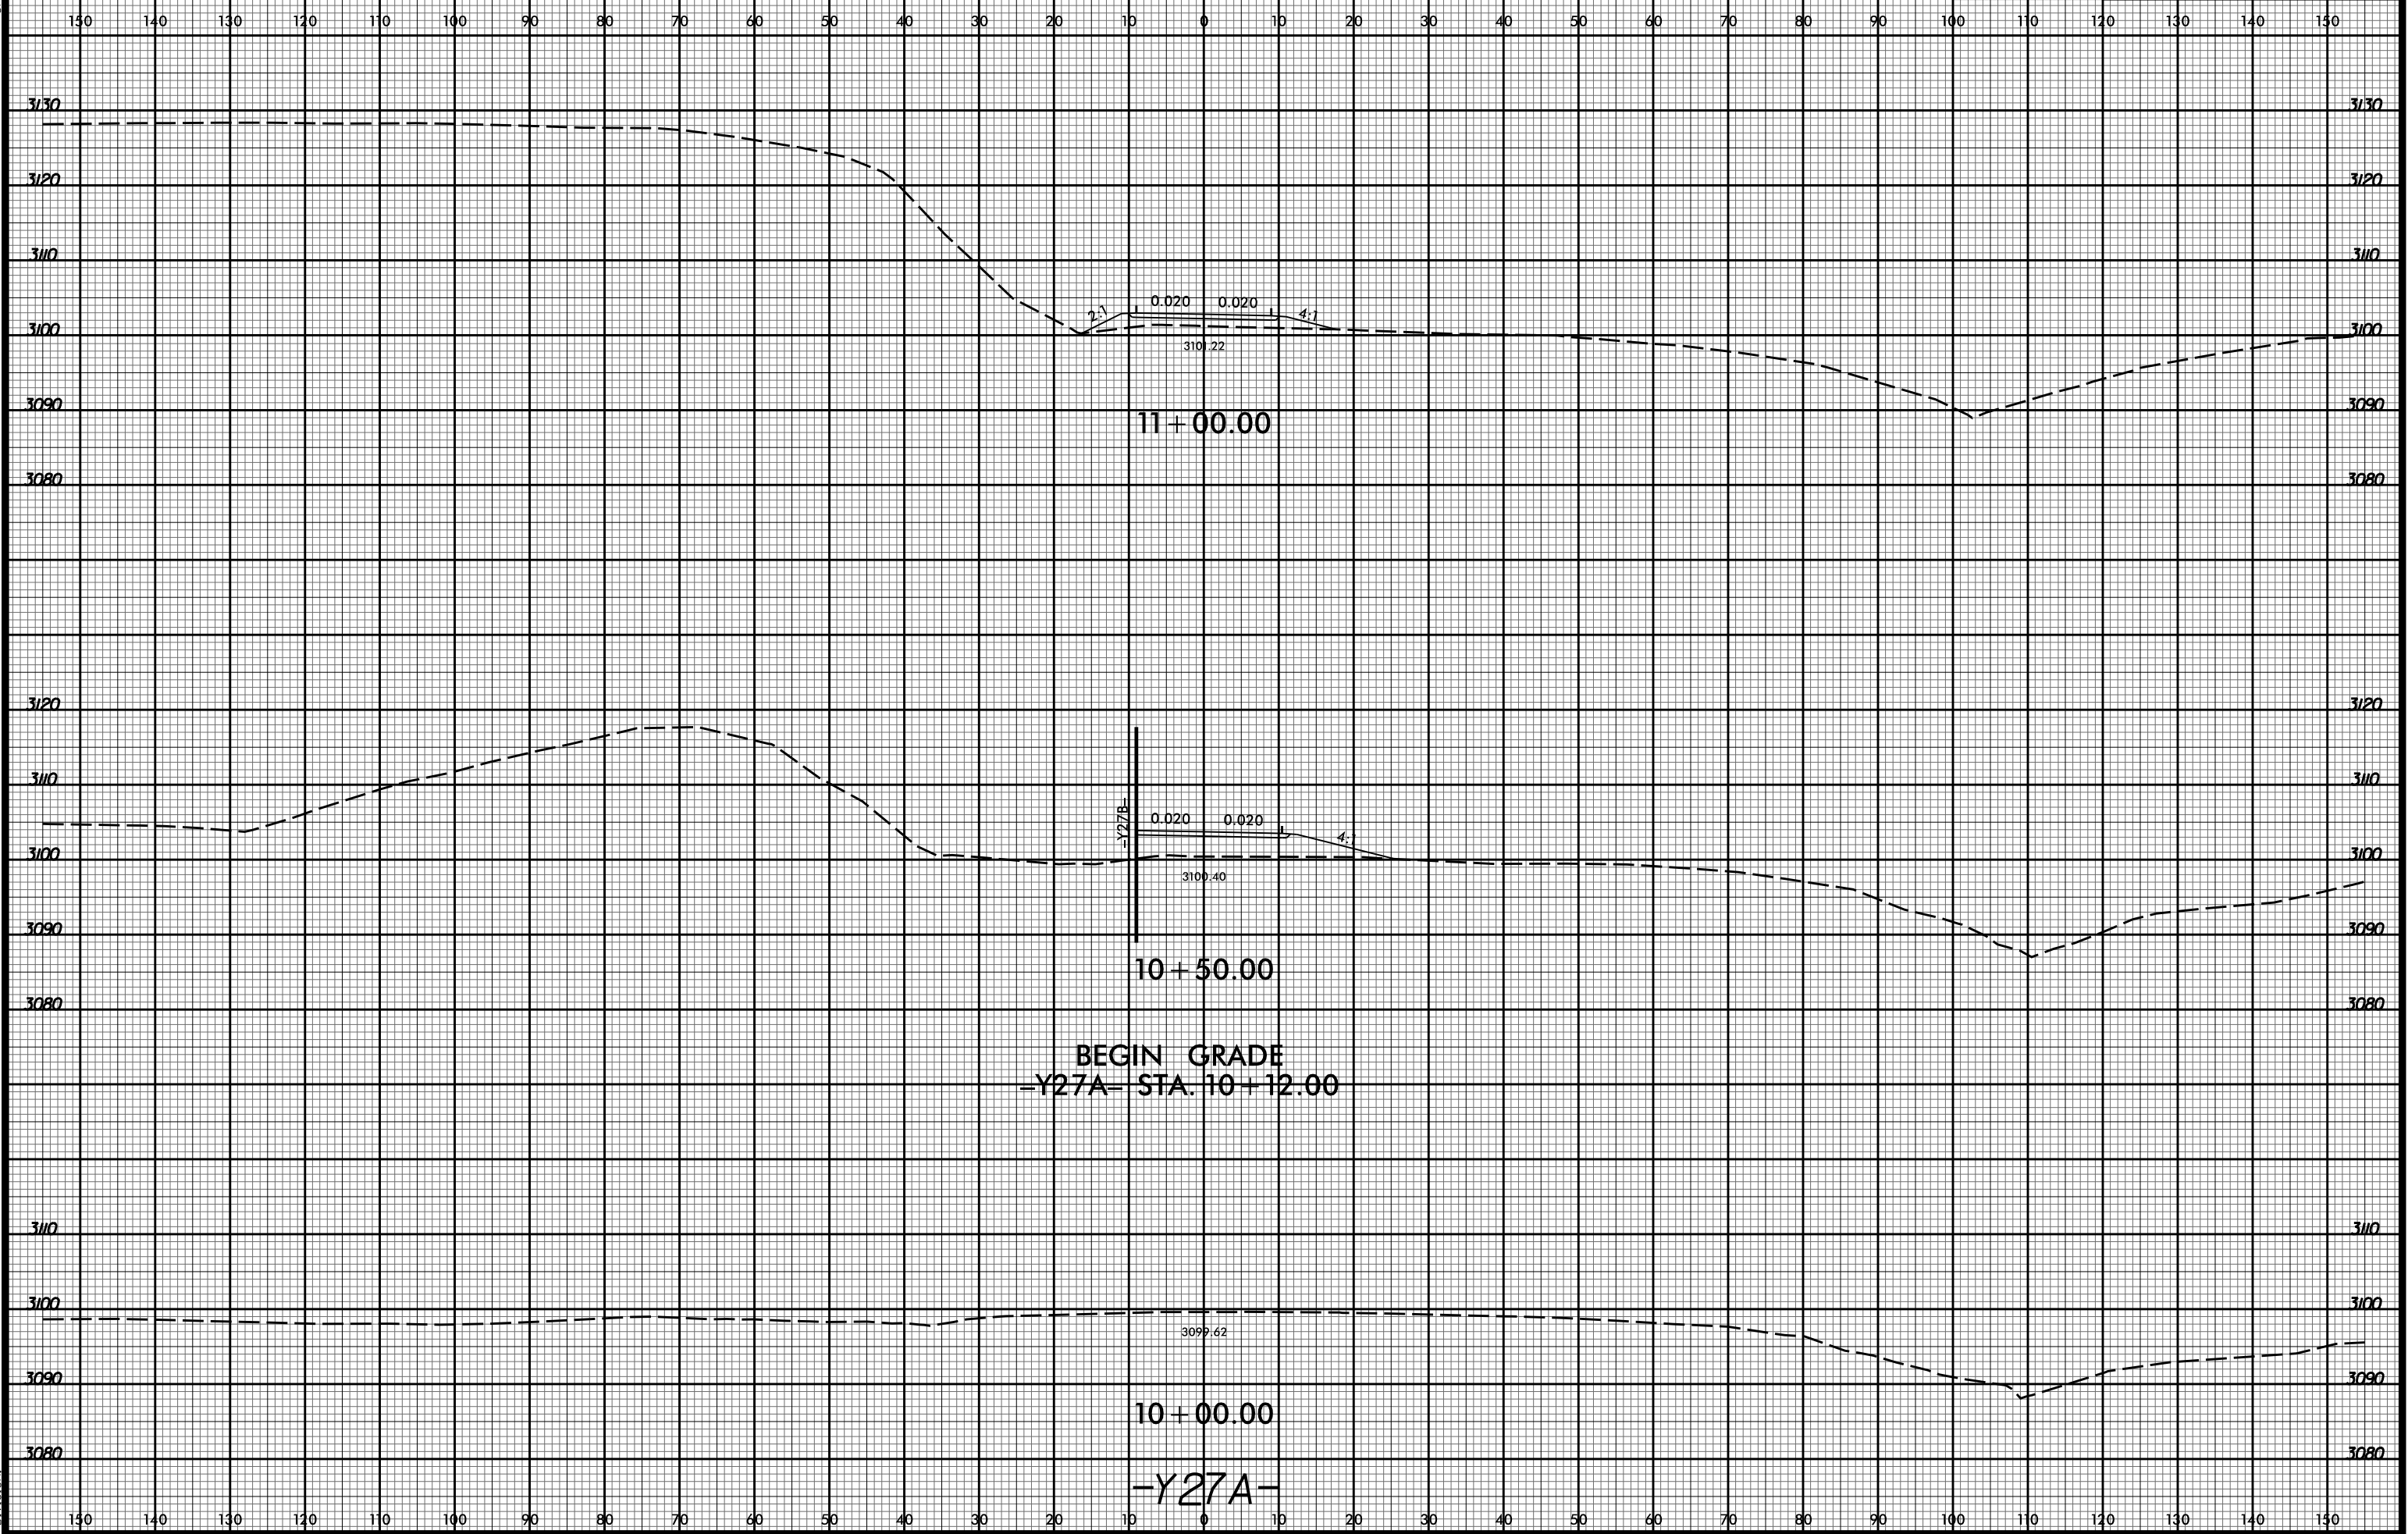

11 + 00.00

10 + 50.00

BEGIN GRADE
-Y27A- STA. 10+12.00

10 + 00.00

-Y27A-

10/17/98 AM
R2915D_Rdy_xpl_Y27A.dgn
Division