


8/23/99



PROJ. REFERENCE NO.  
R-2915D

SHEET NO.  
X-192

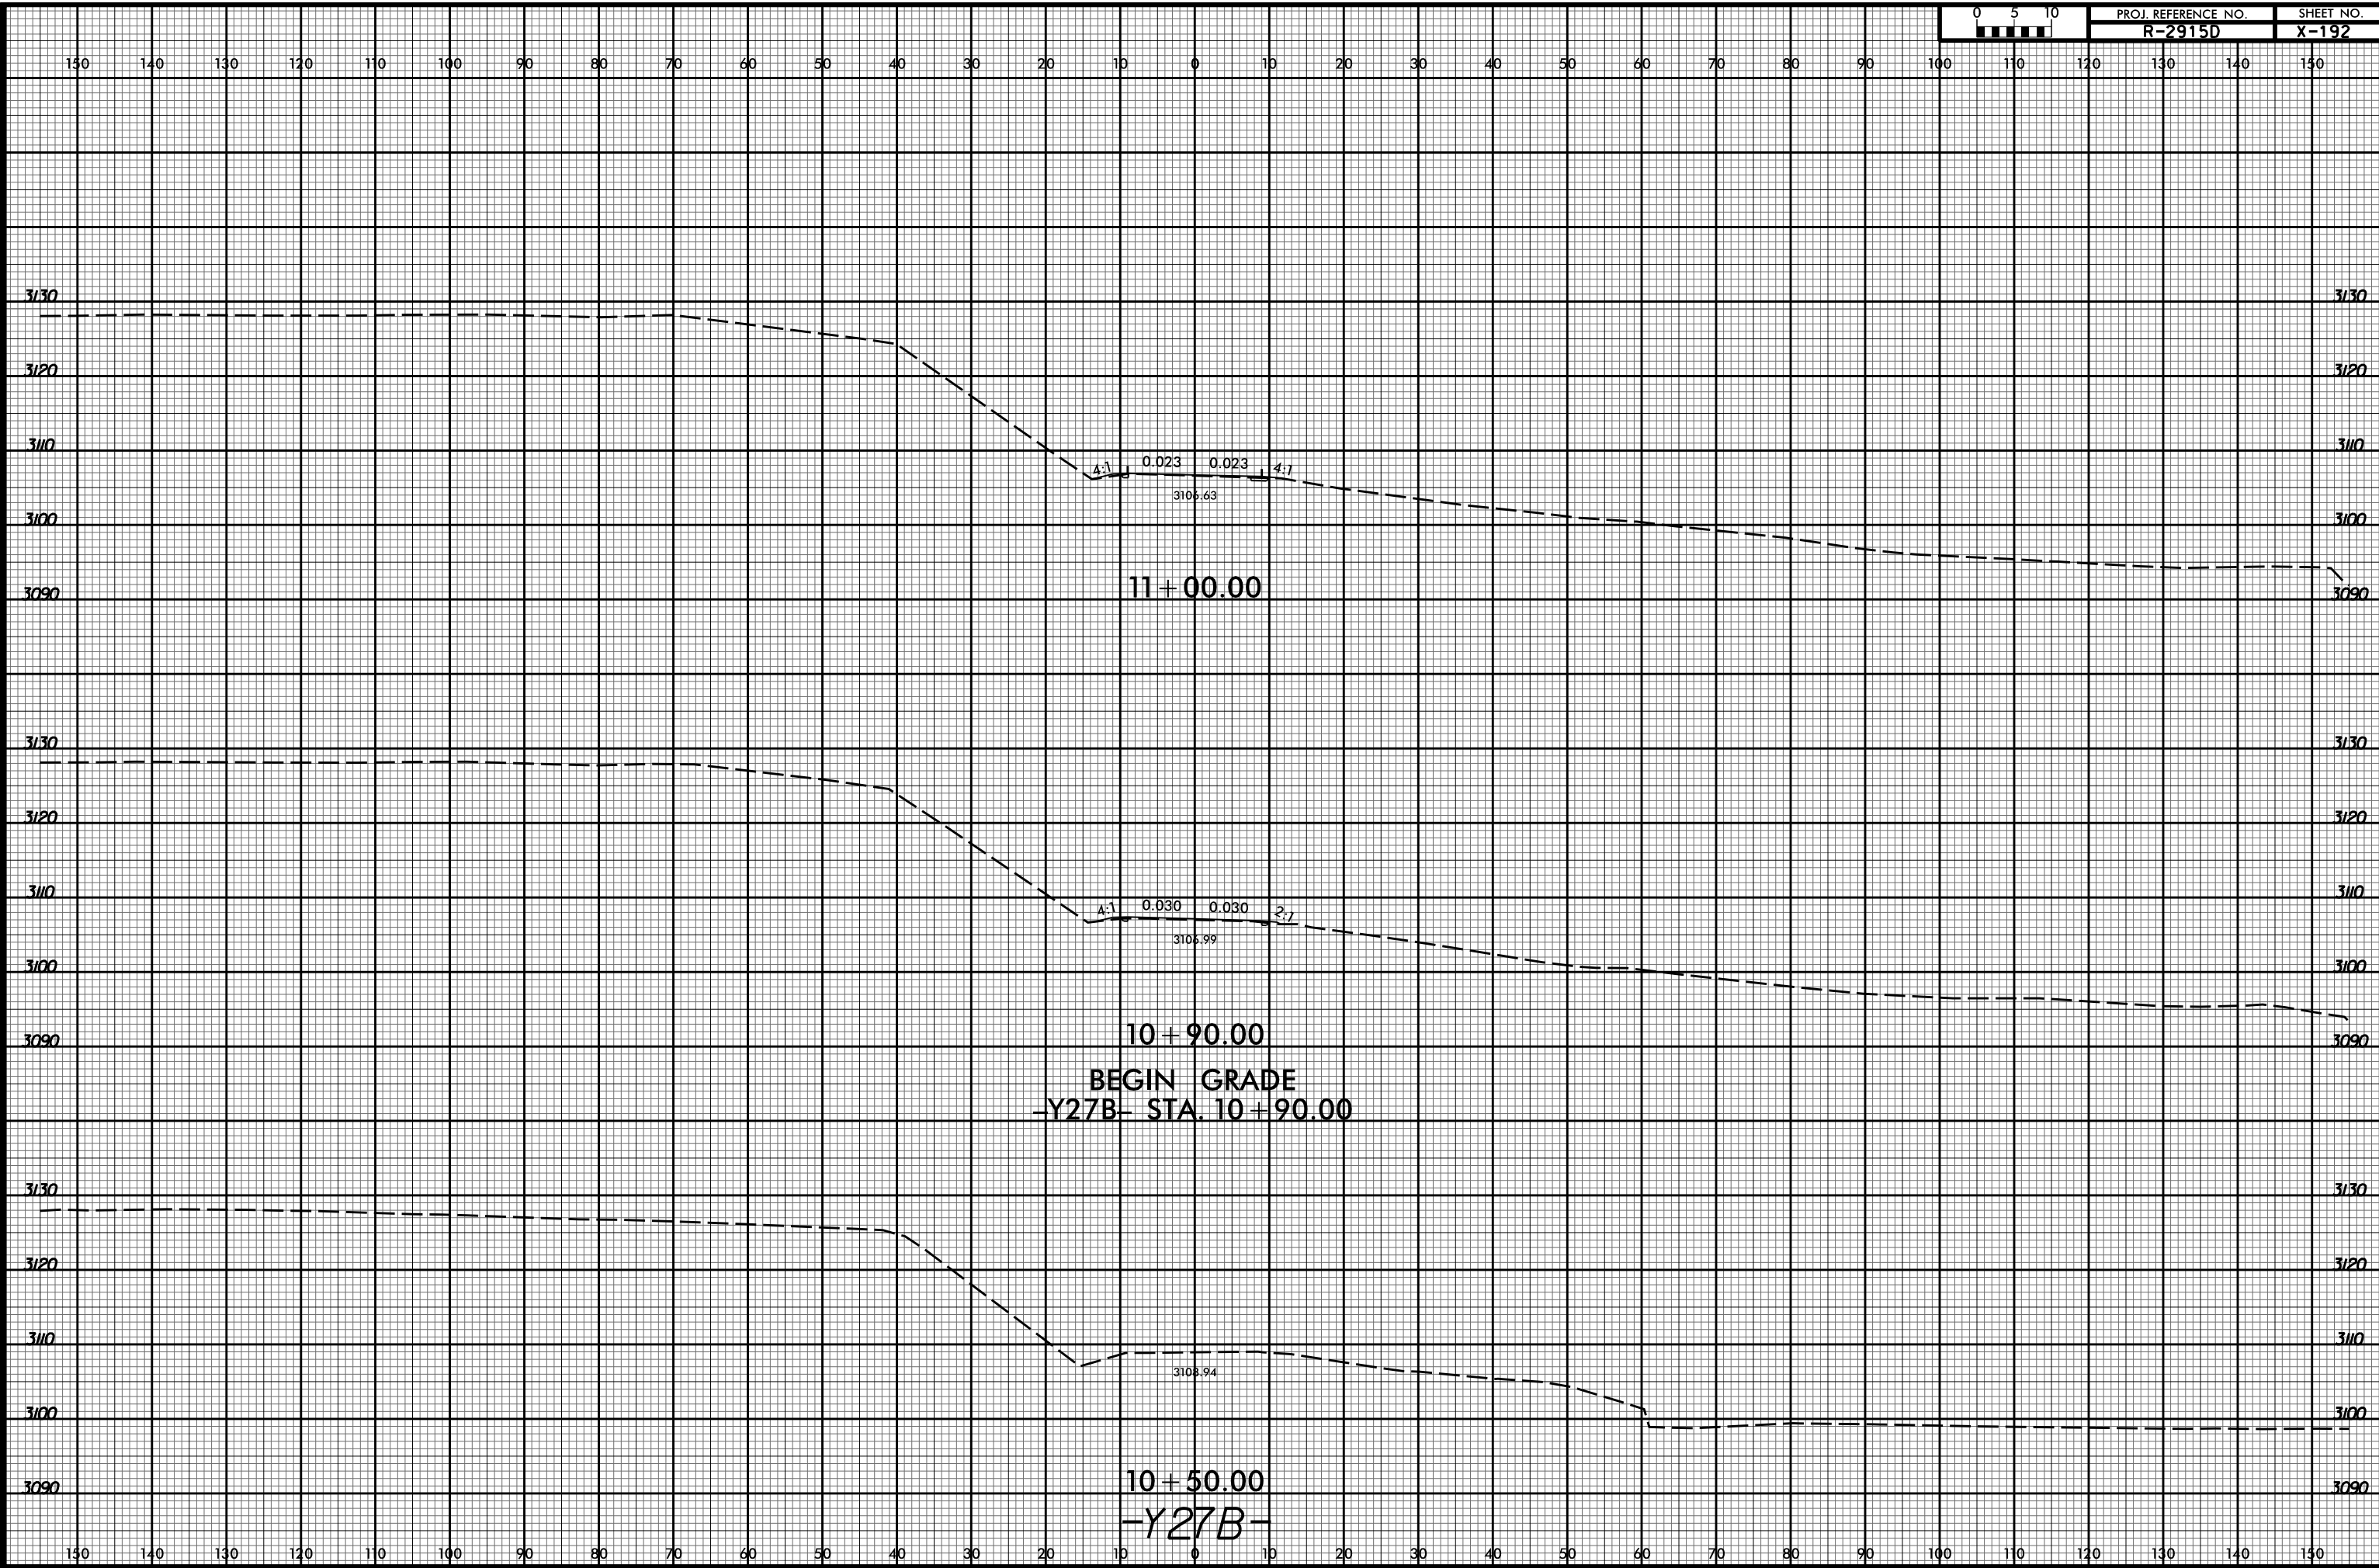

10/15/98 AM  
R2915D\_Rcdy\_xpl\_Y27B.dgn  
Division