


8/23/99



PROJ. REFERENCE NO.  
R-2915D

SHEET NO.  
X-196

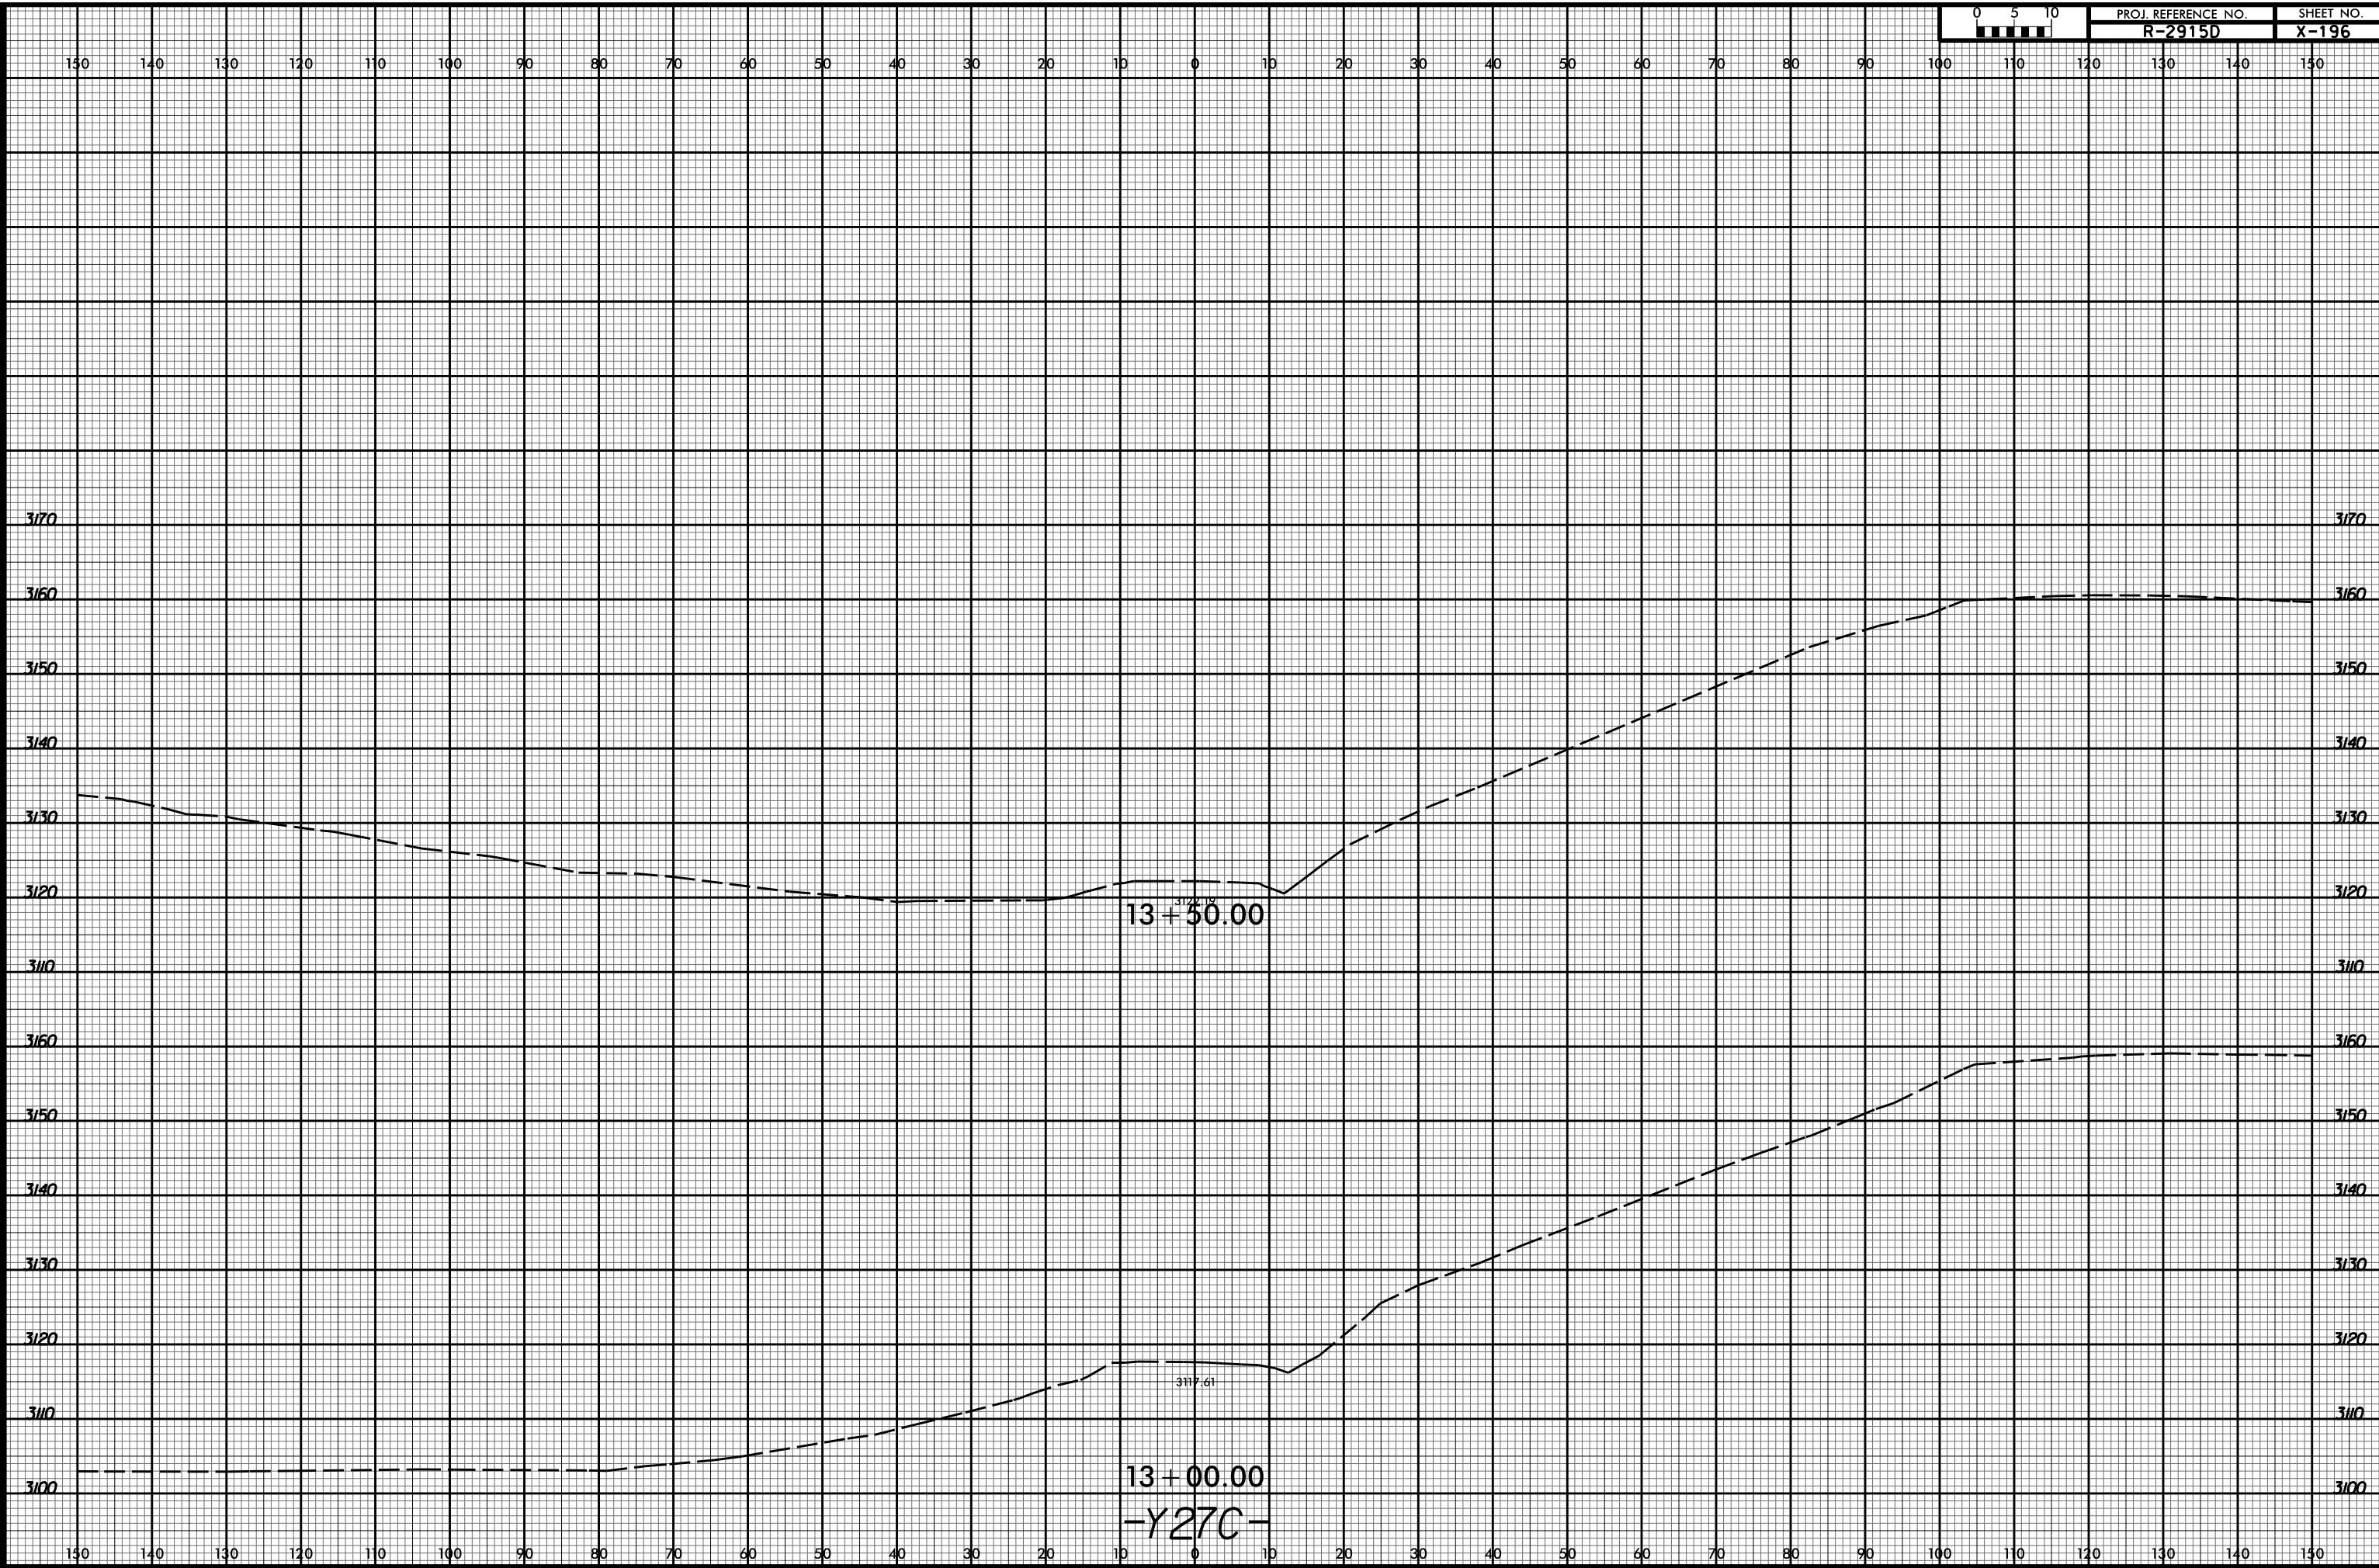

10/18/01 AM  
R2915D Rcdy - xpl - Y27C.dgn  
Division