


8/23/99

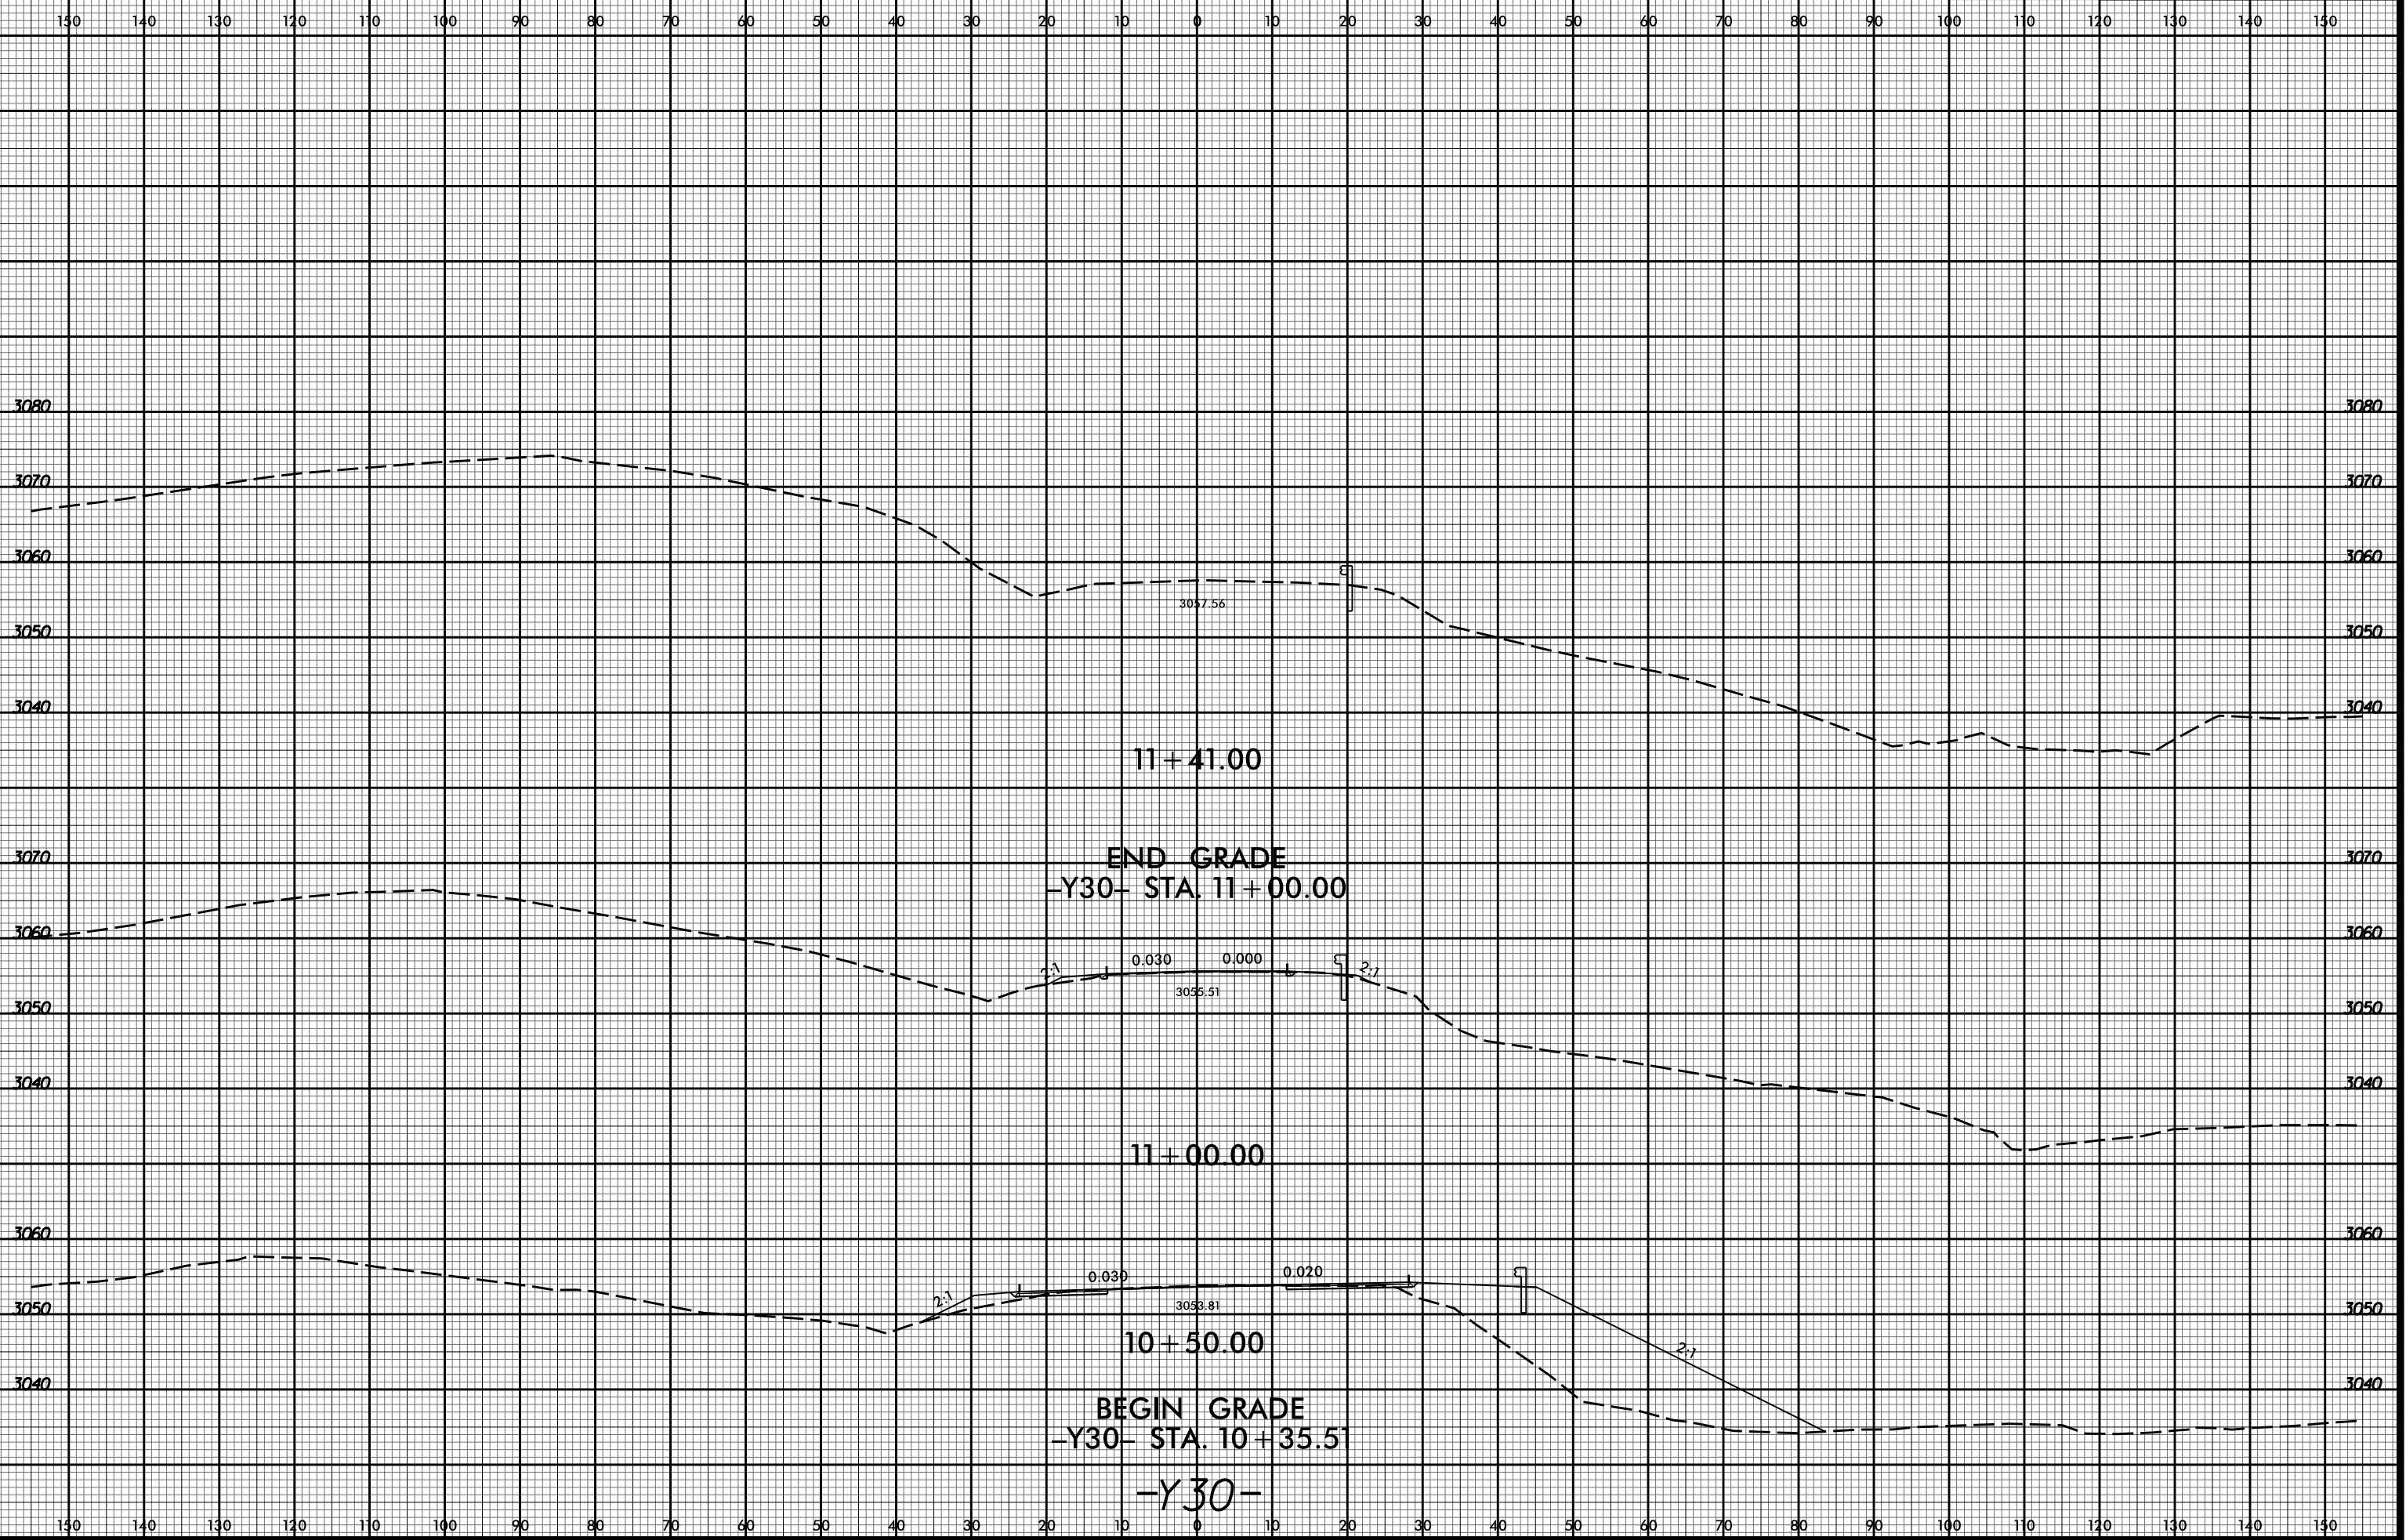

11+41.00

END GRADE
-Y30- STA. 11+00.00

11+00.00

10+50.00

BEGIN GRADE
-Y30- STA. 10+35.5

-Y30-

10/8/11 AM
R2915D Rcdy_xpl_Y30.dgn
Division