


8/23/99

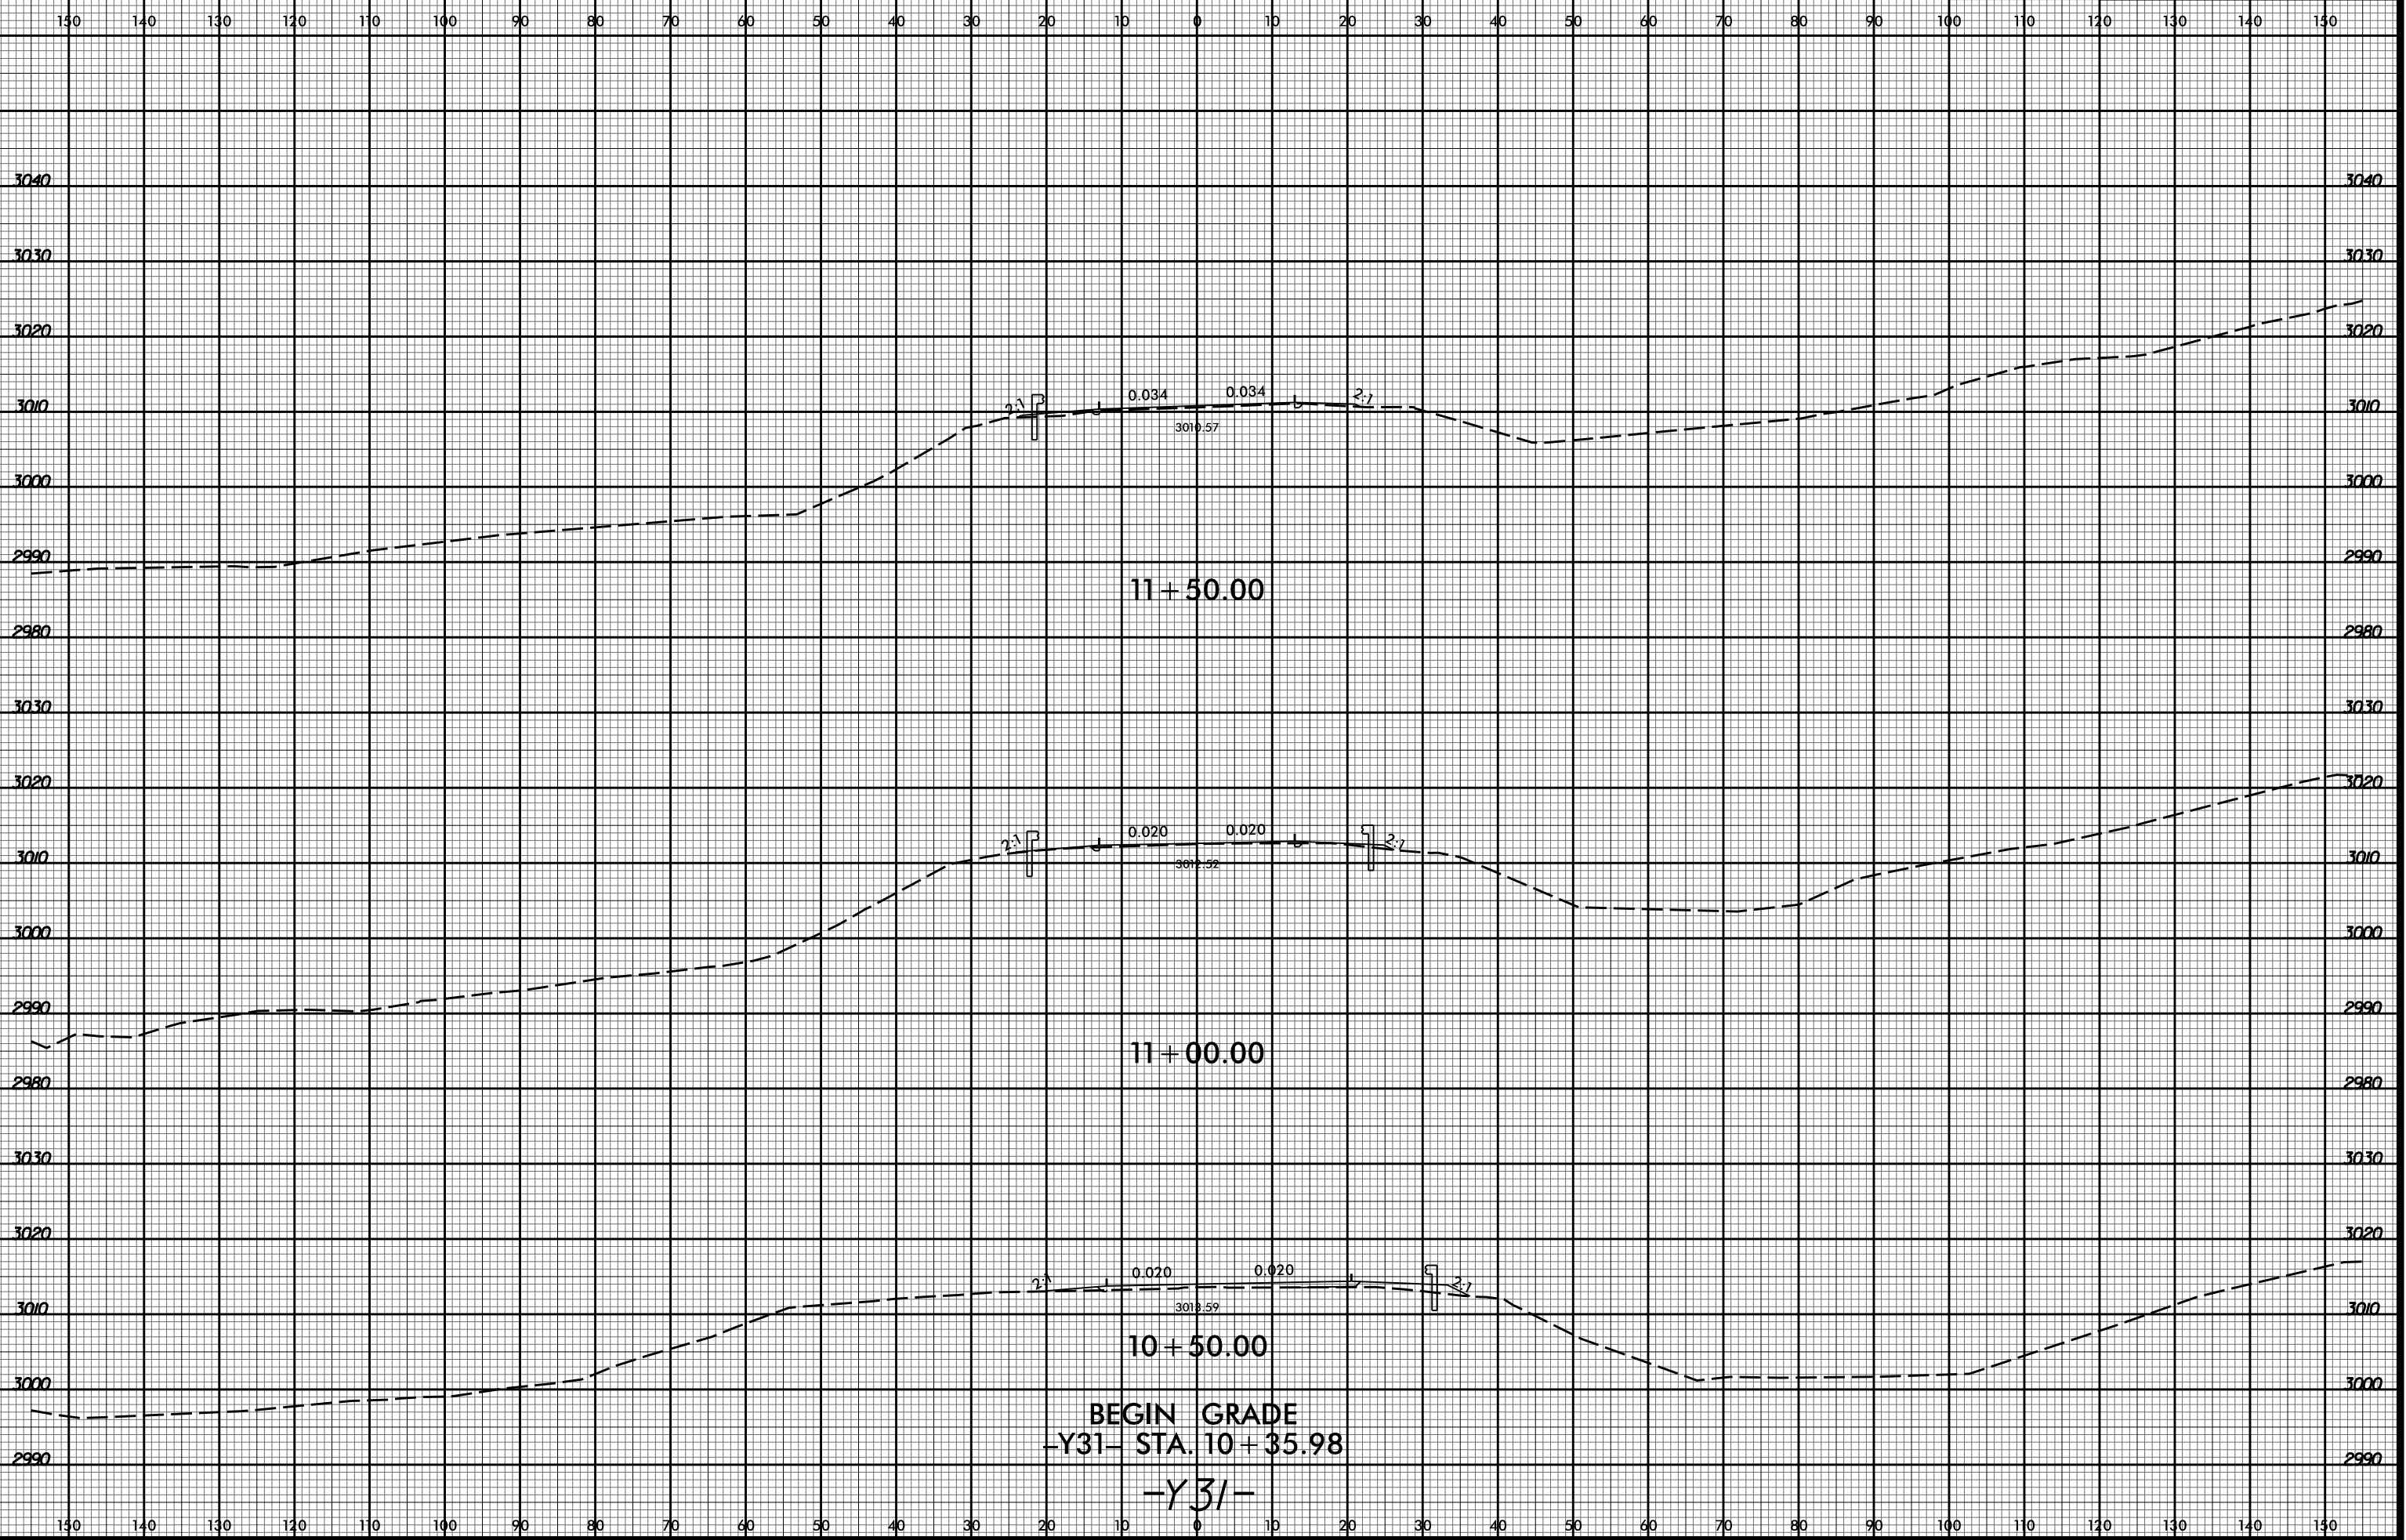

10/8/21 AM
R2915D Rcdy_xp1_Y31.dgn
Division