


8/23/99

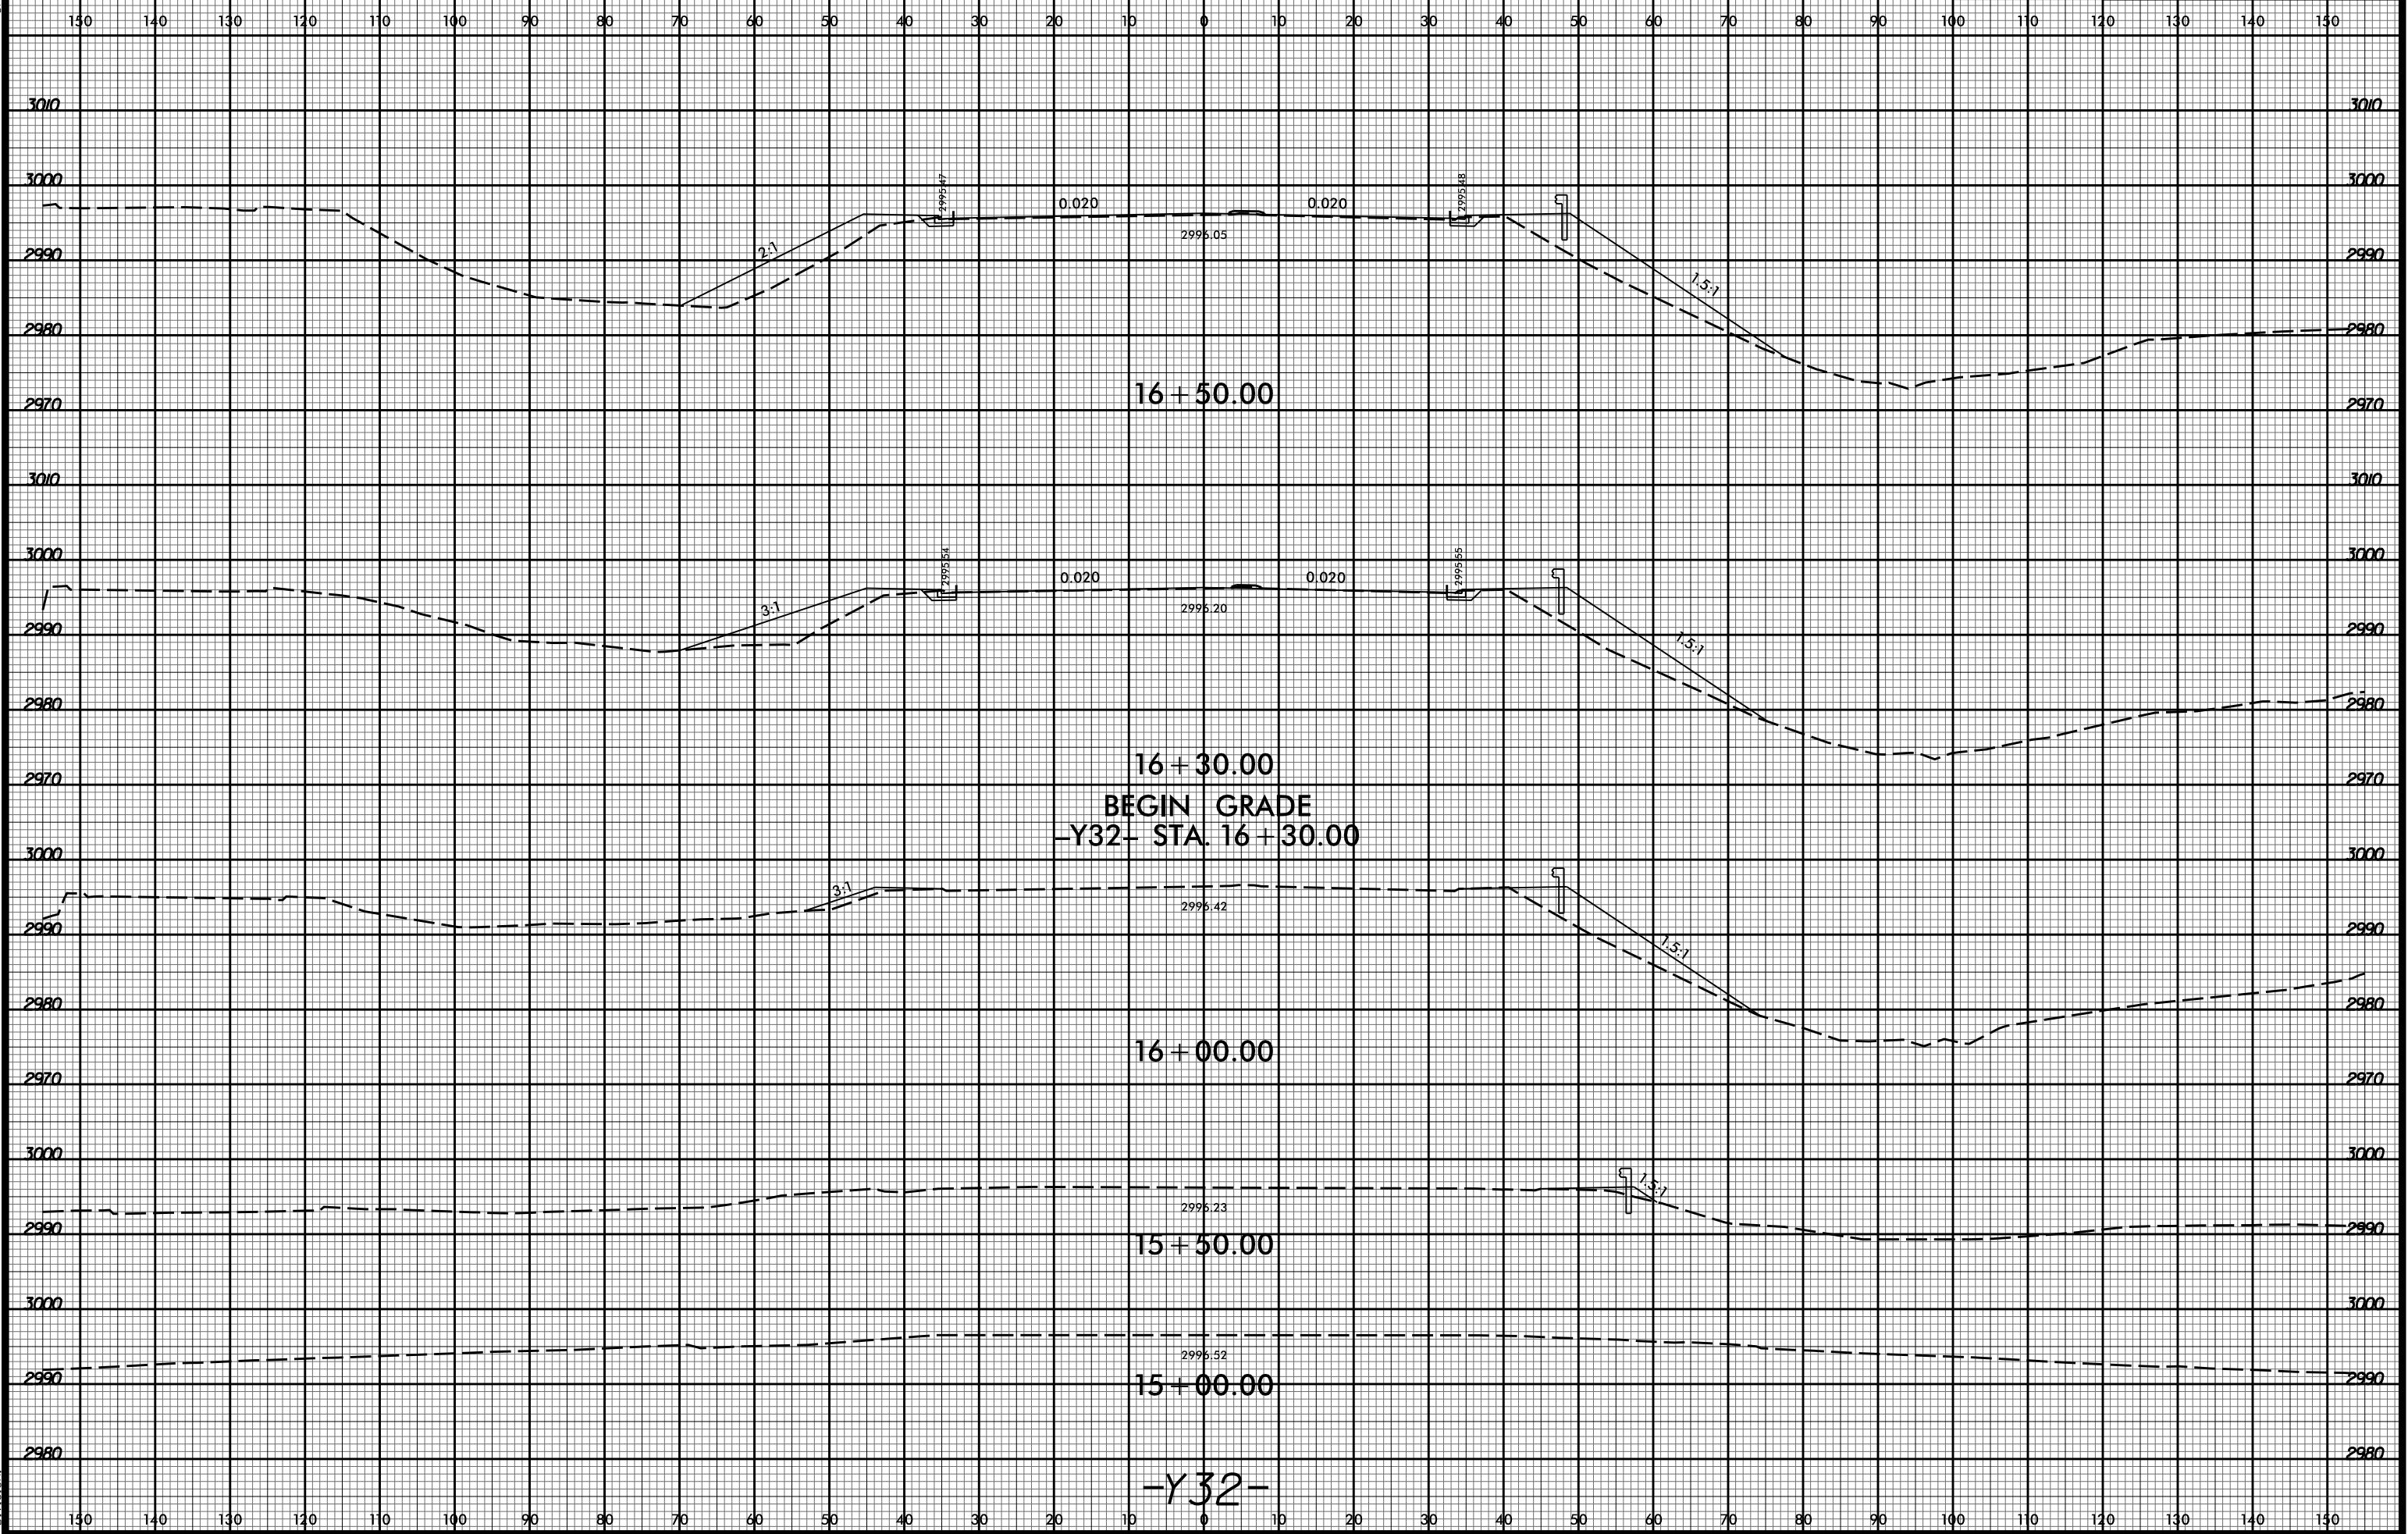

10:18:14 AM
R2915D Rcdy_xpl_Y32.dgn
Division