



8/23/99

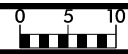

PROJ. REFERENCE NO.
R-2915D

SHEET NO.
X-205

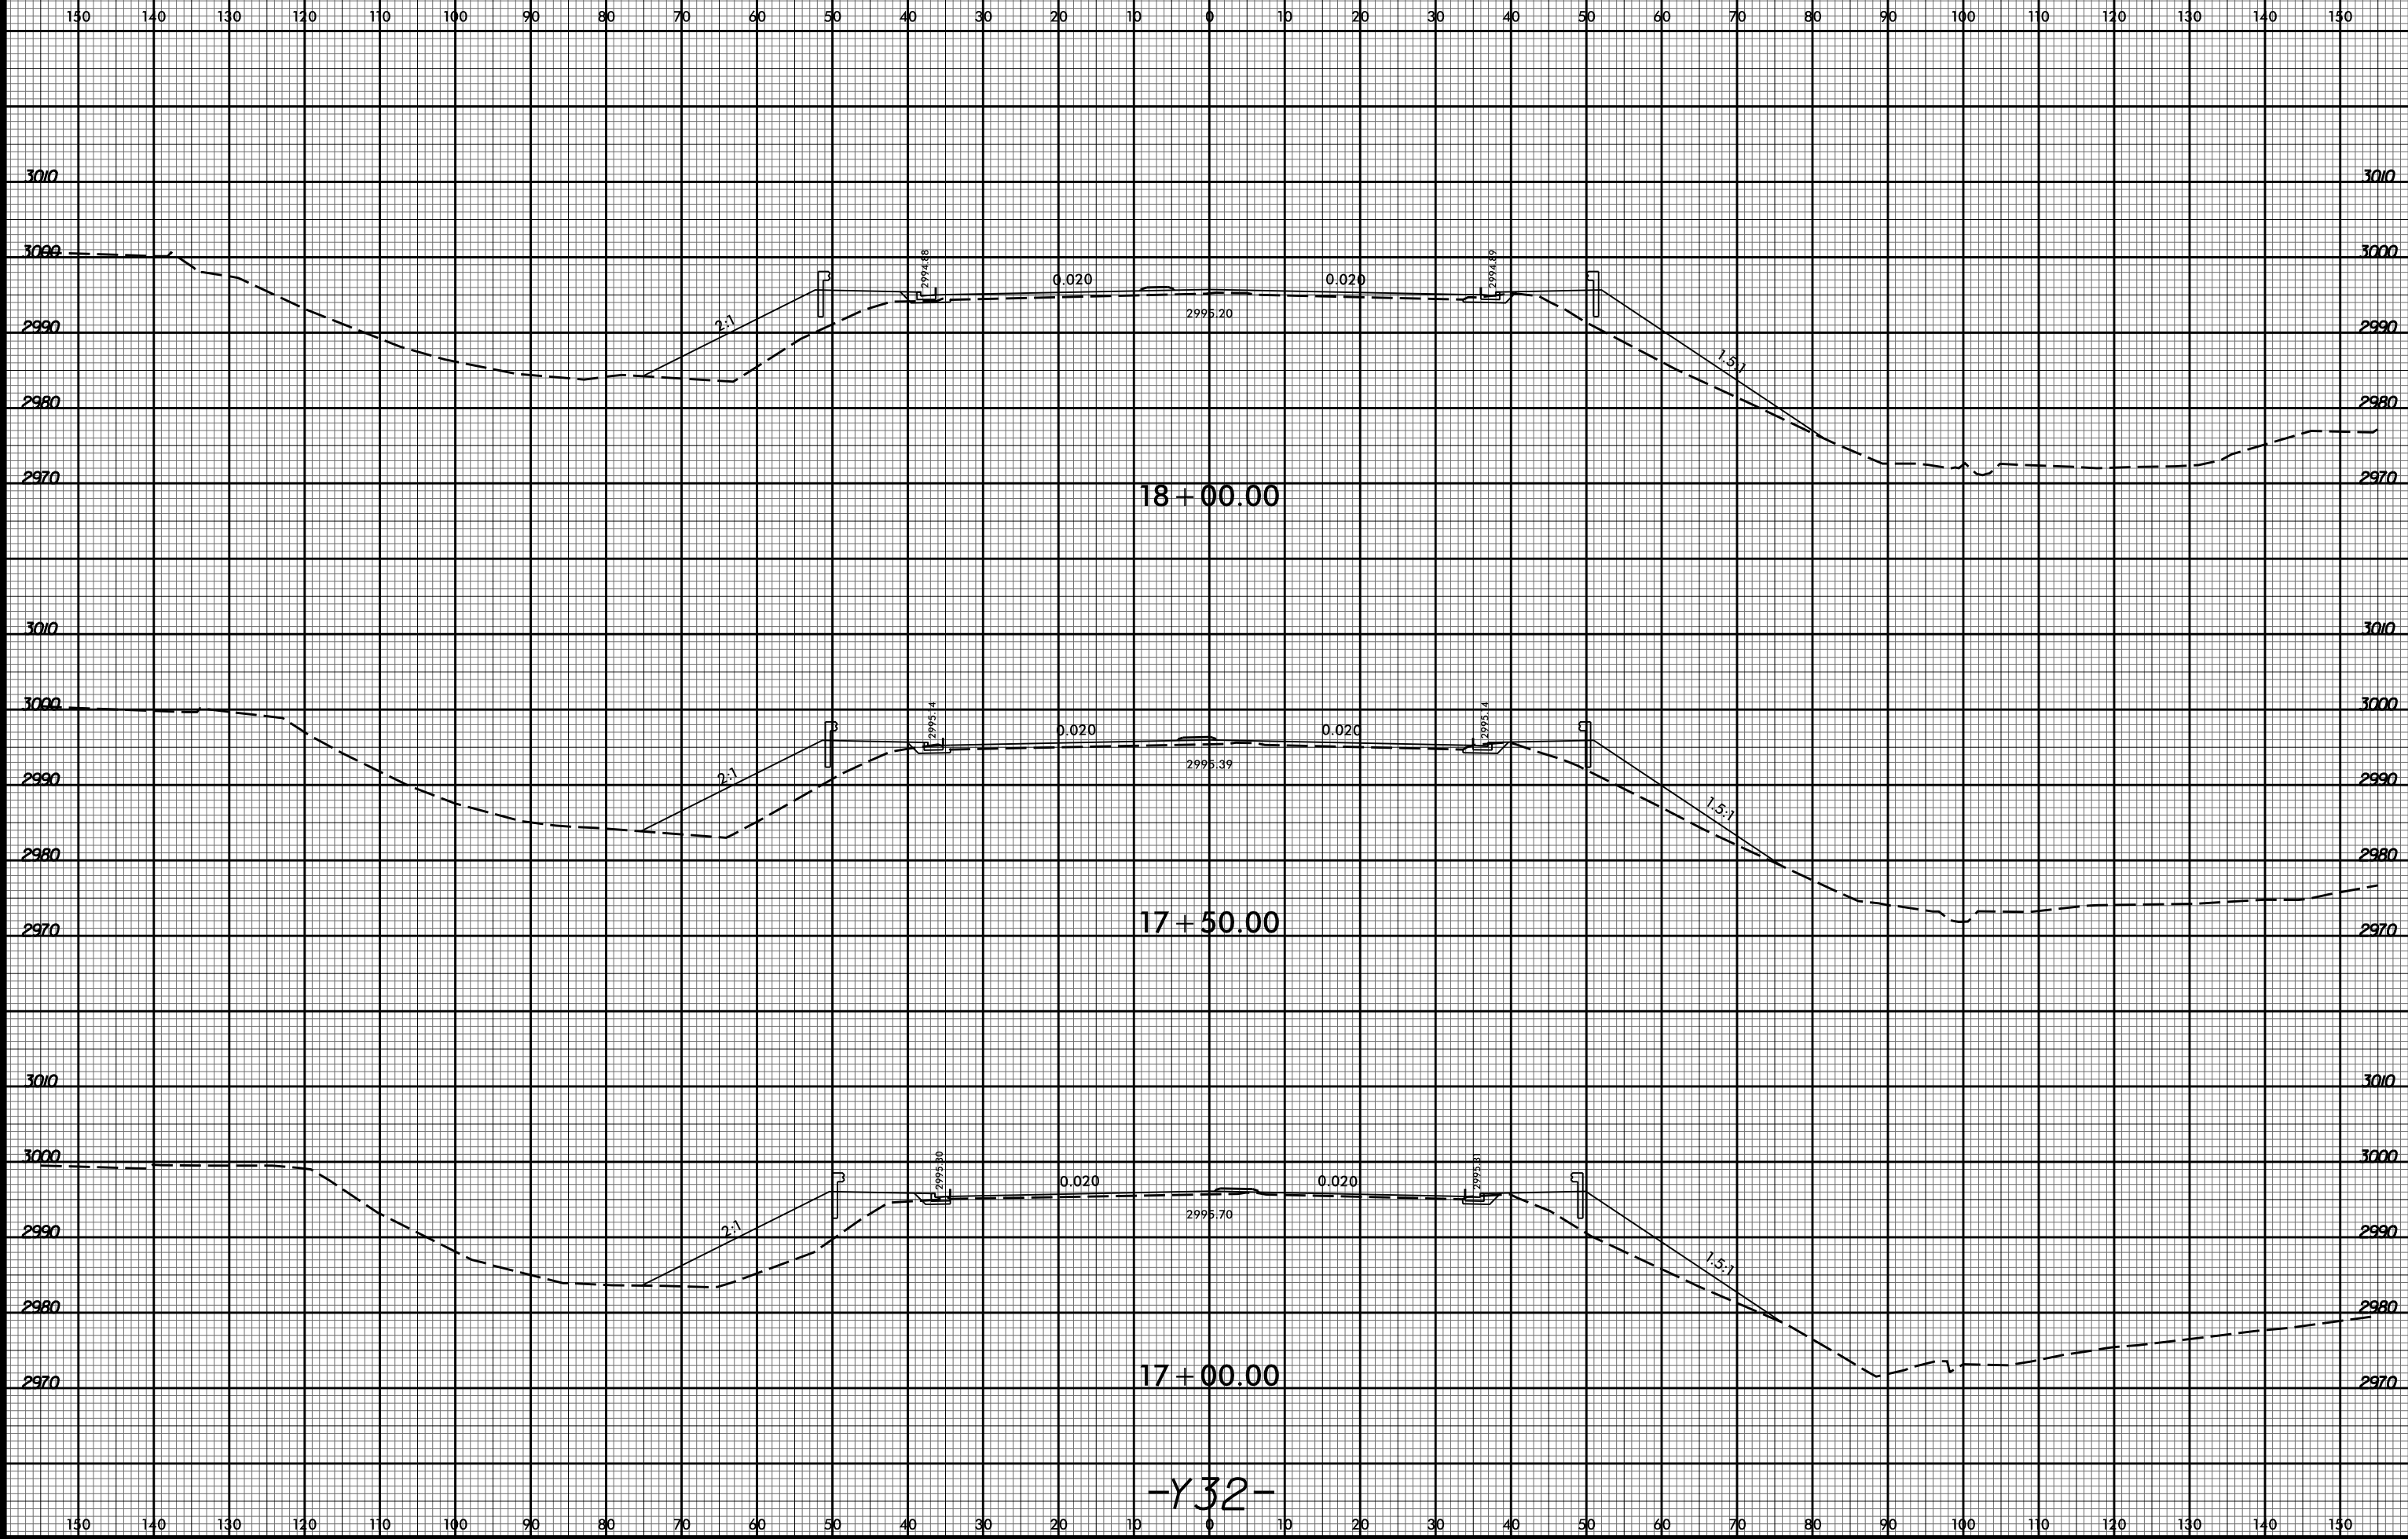

-Y32-

10:48:15 AM
R2915D Rcdy_xpl_Y32.dgn
Division