


8/23/99

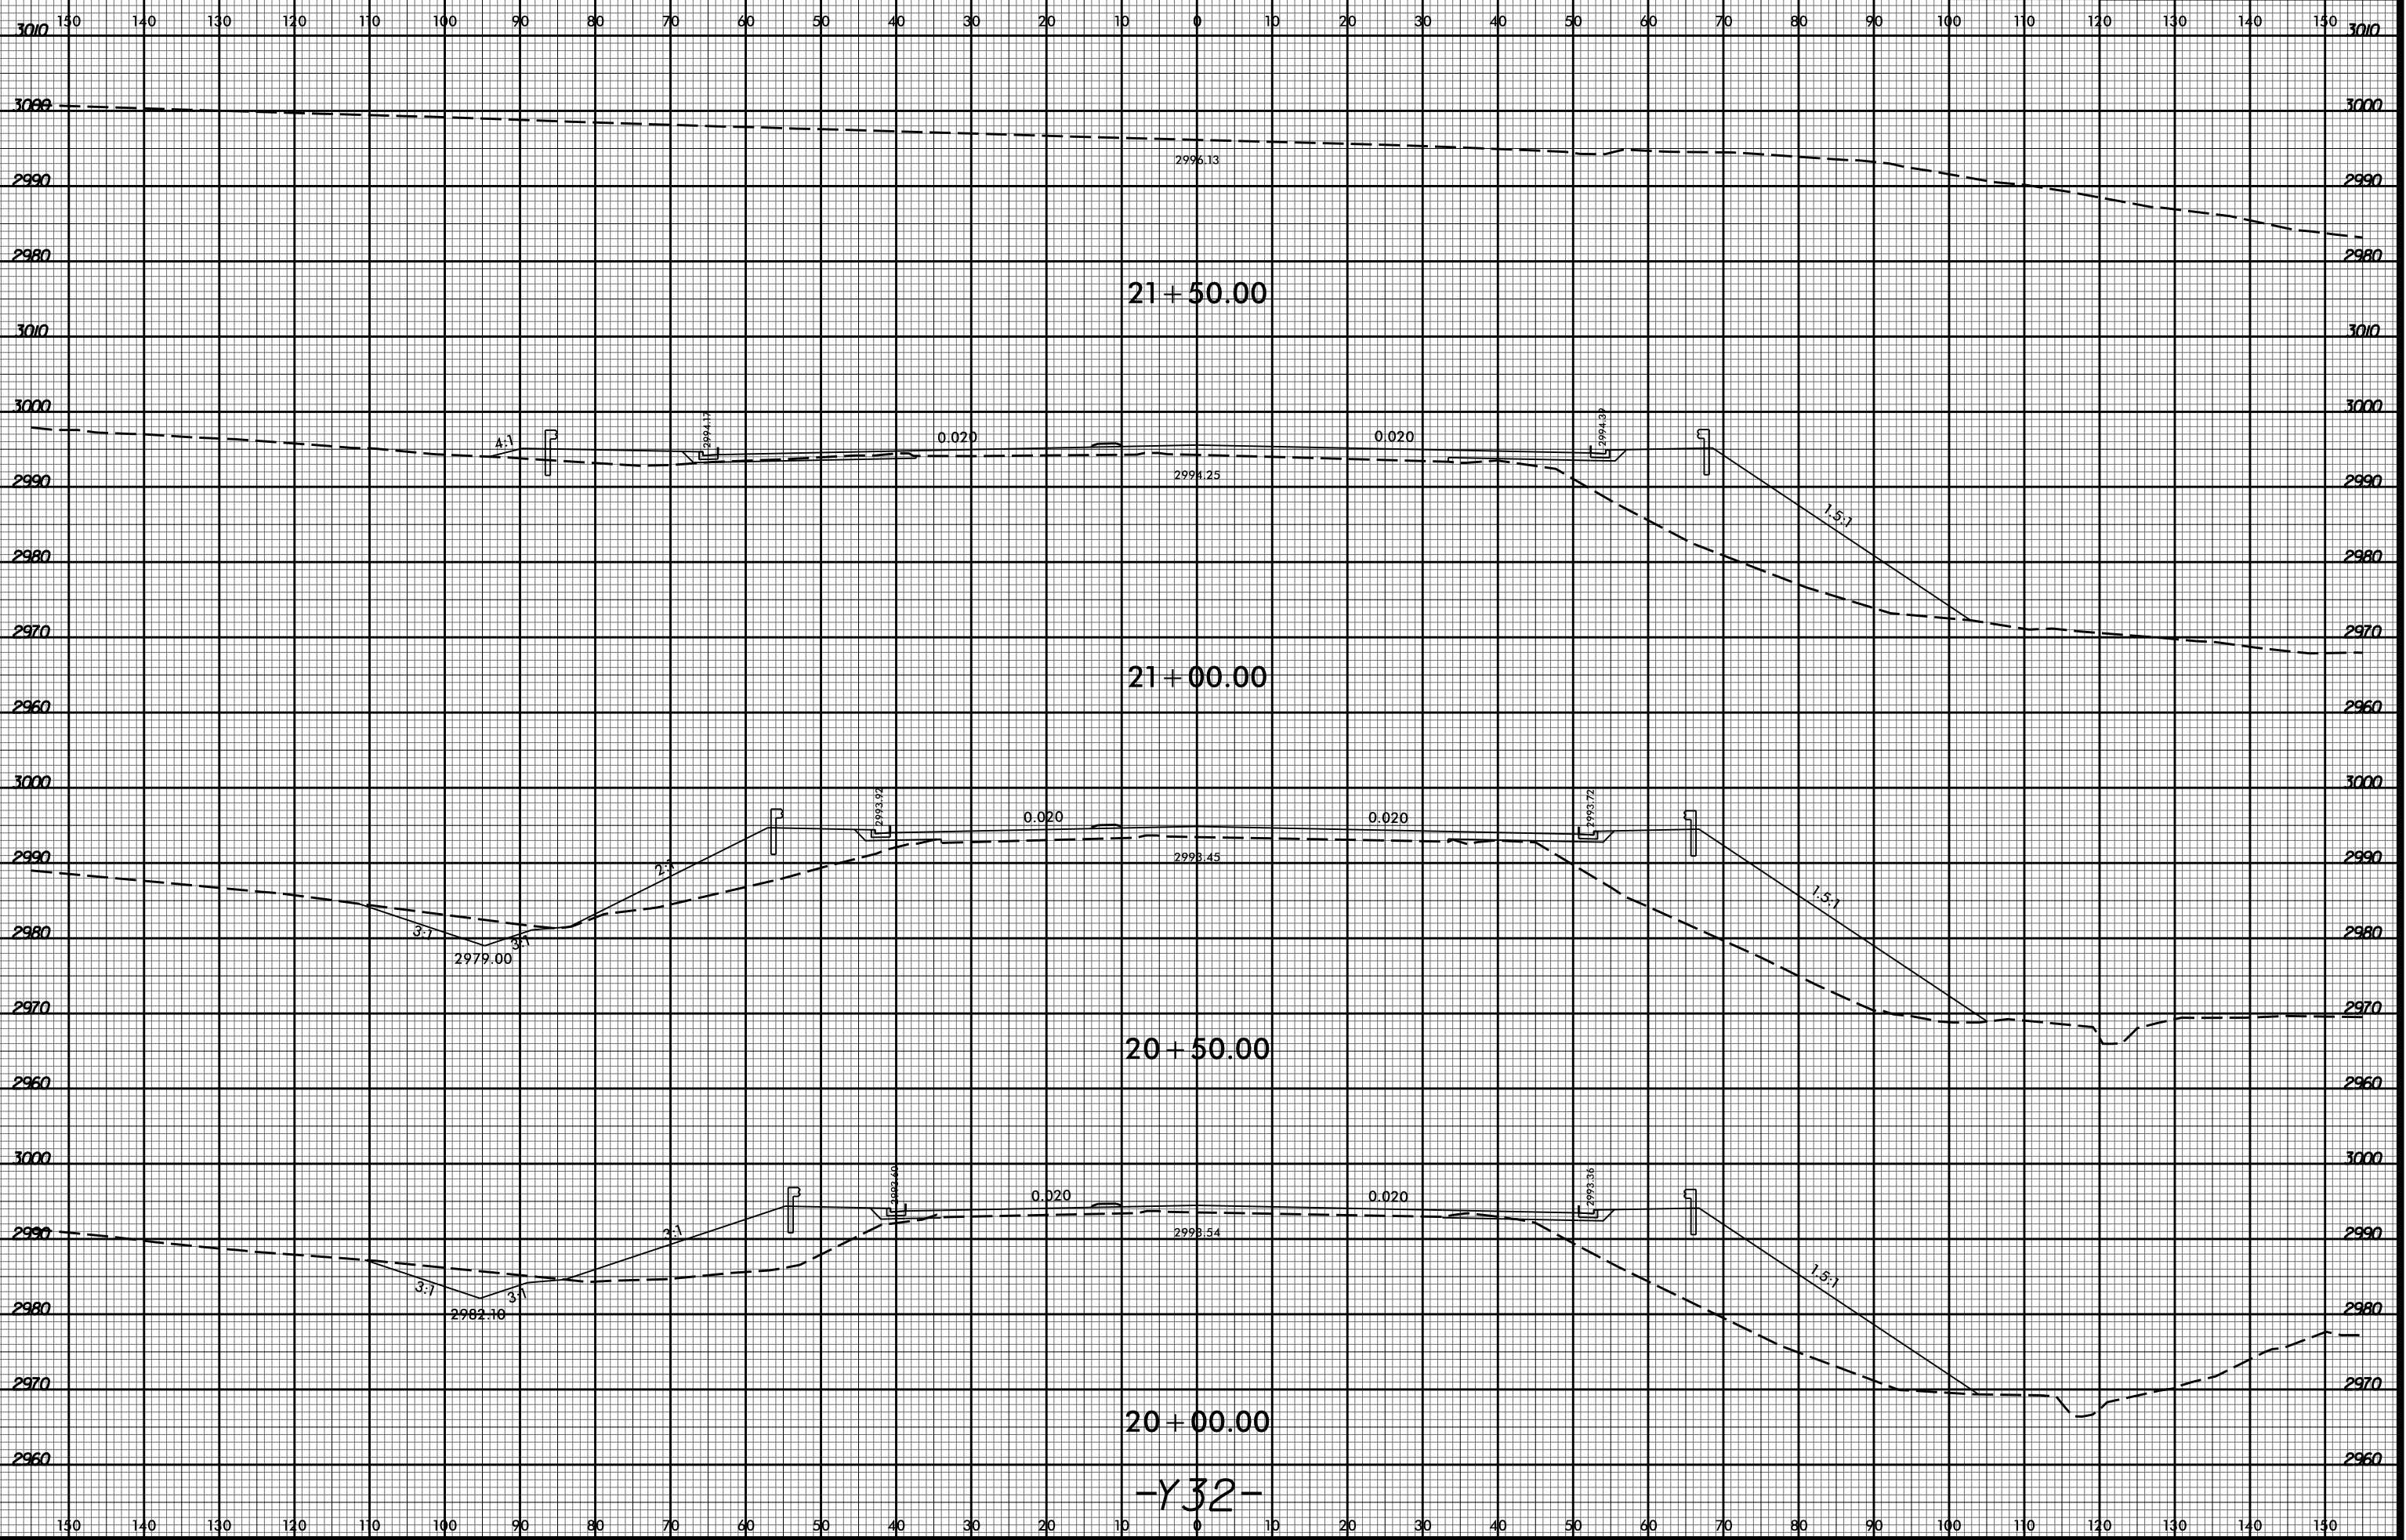

10:48:16 AM
R2915D Rcdy.xpl Y32.dgn
Division