


8/23/99

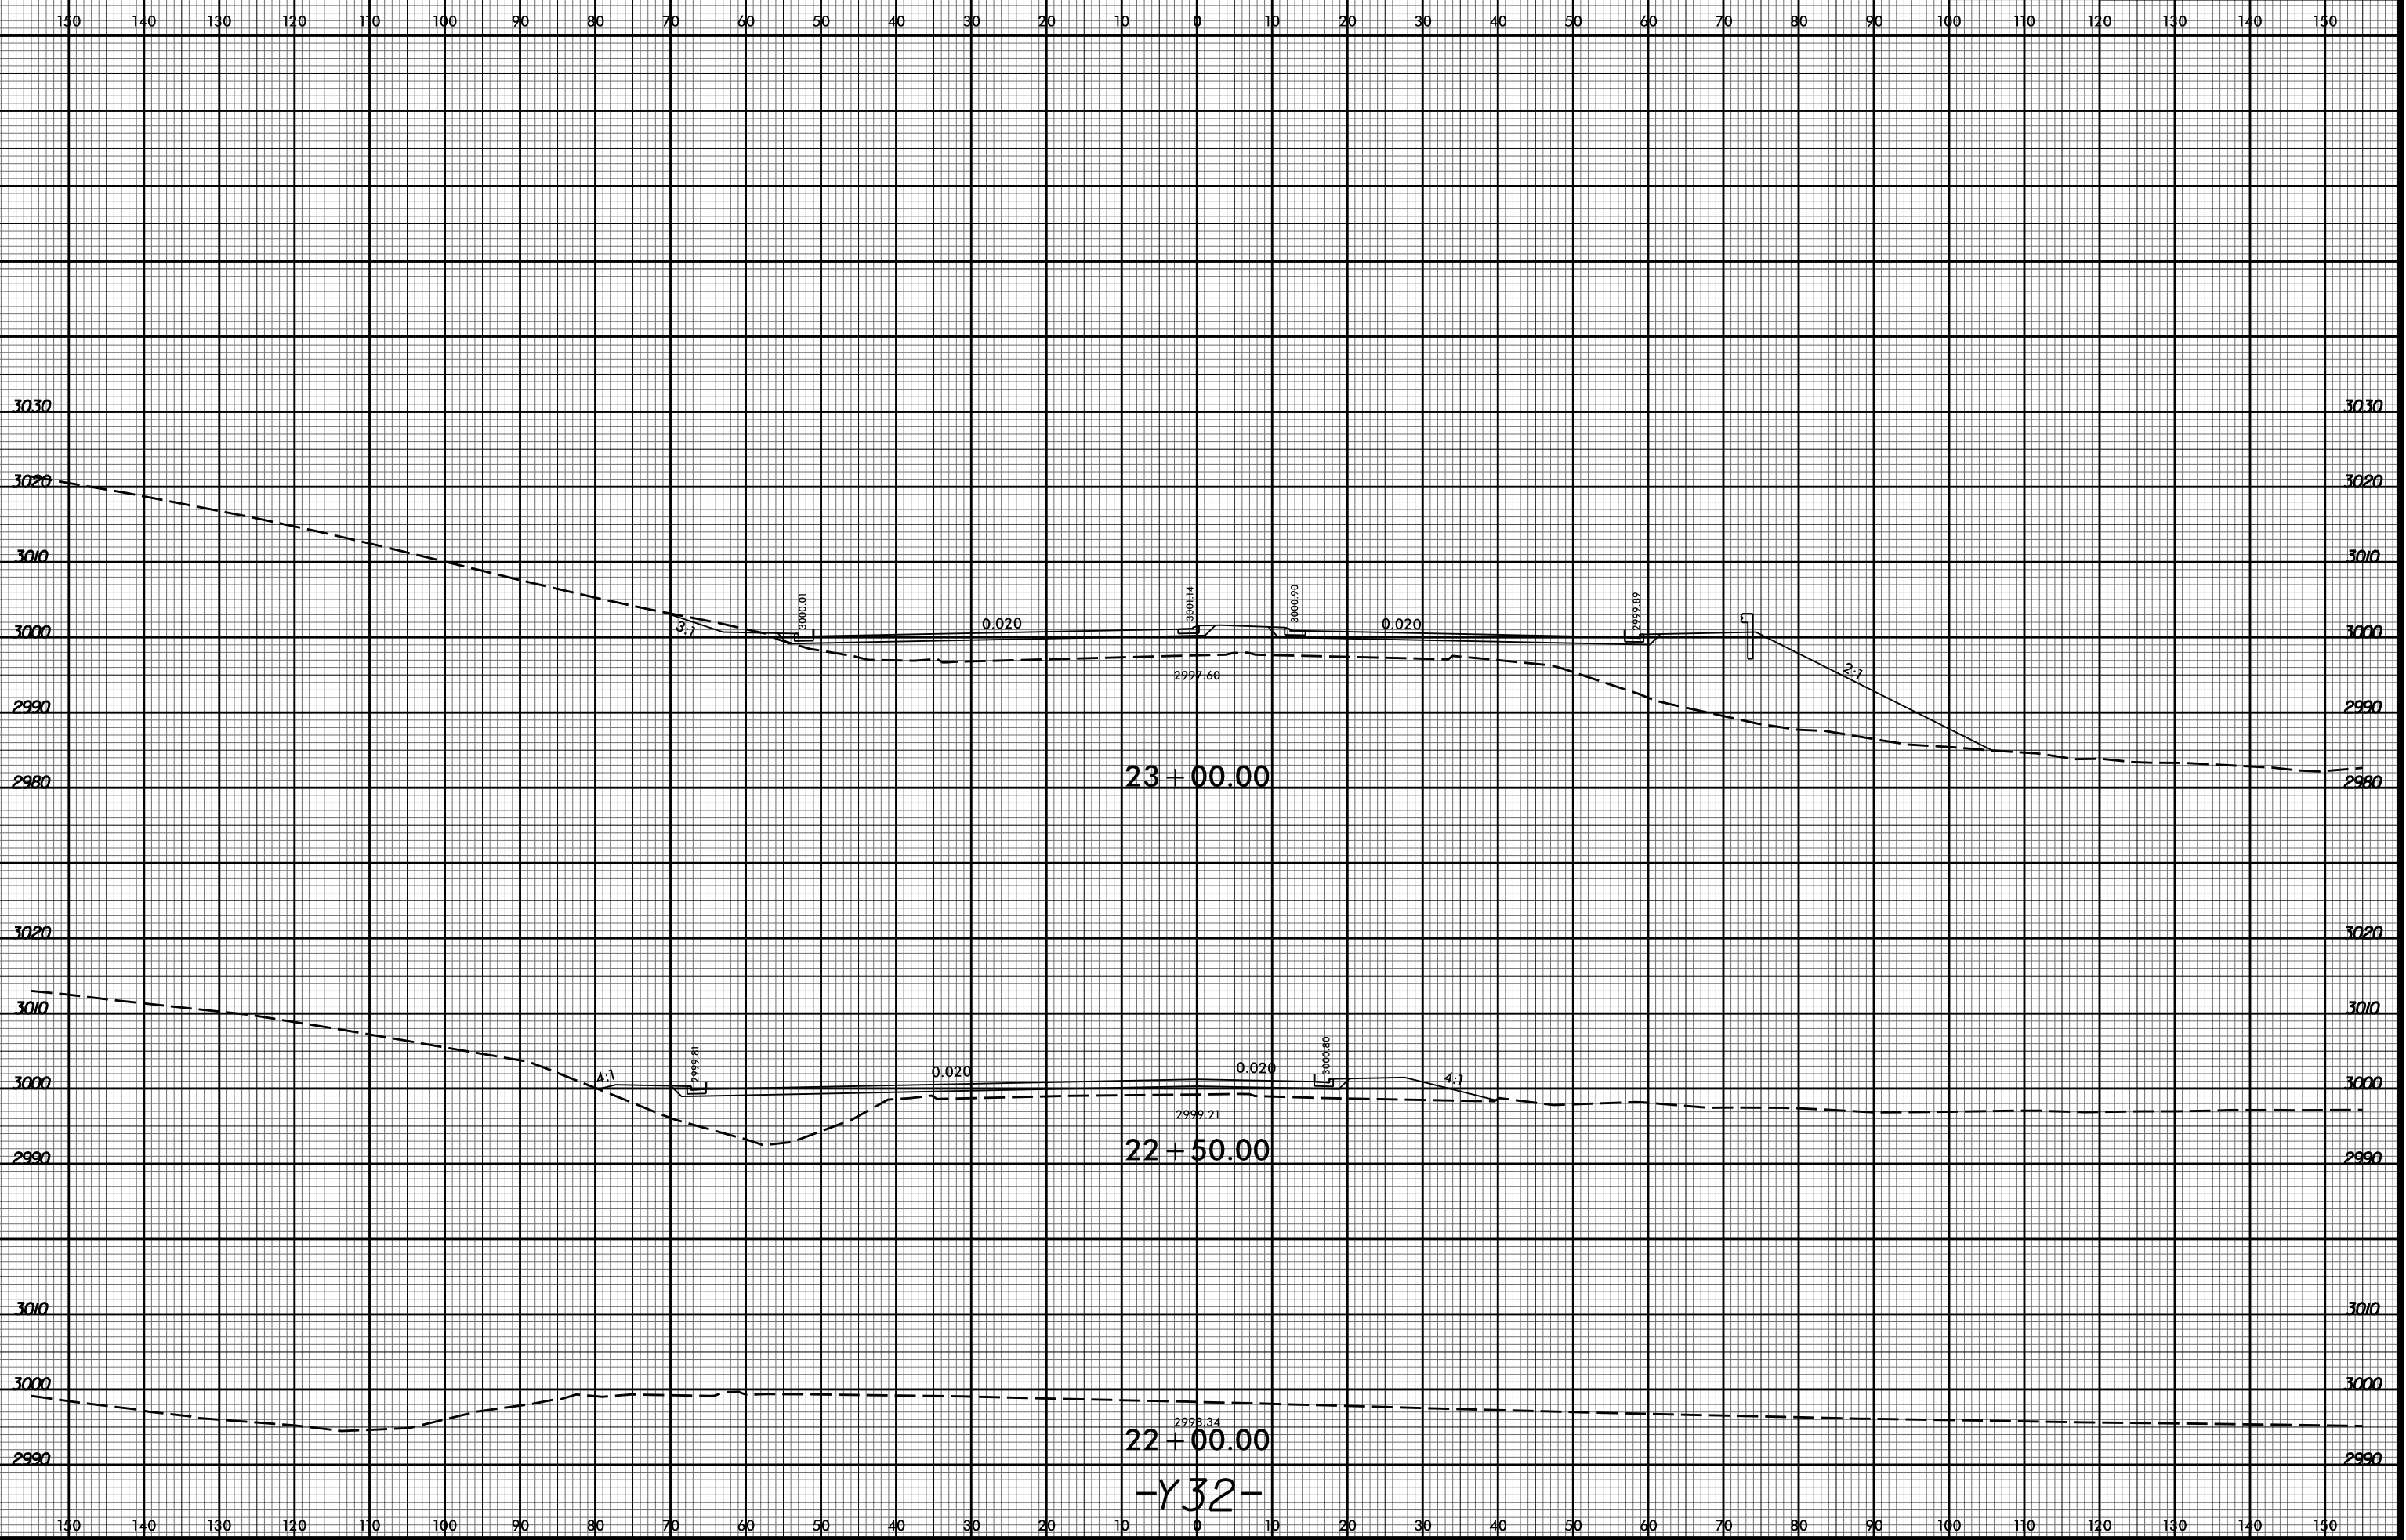

23 + 00.00

22 + 50.00

22 + 00.00

-Y32-

10:41:17 AM
R2915D Rcdy_xpl_Y32.dgn
Division