


8/23/99

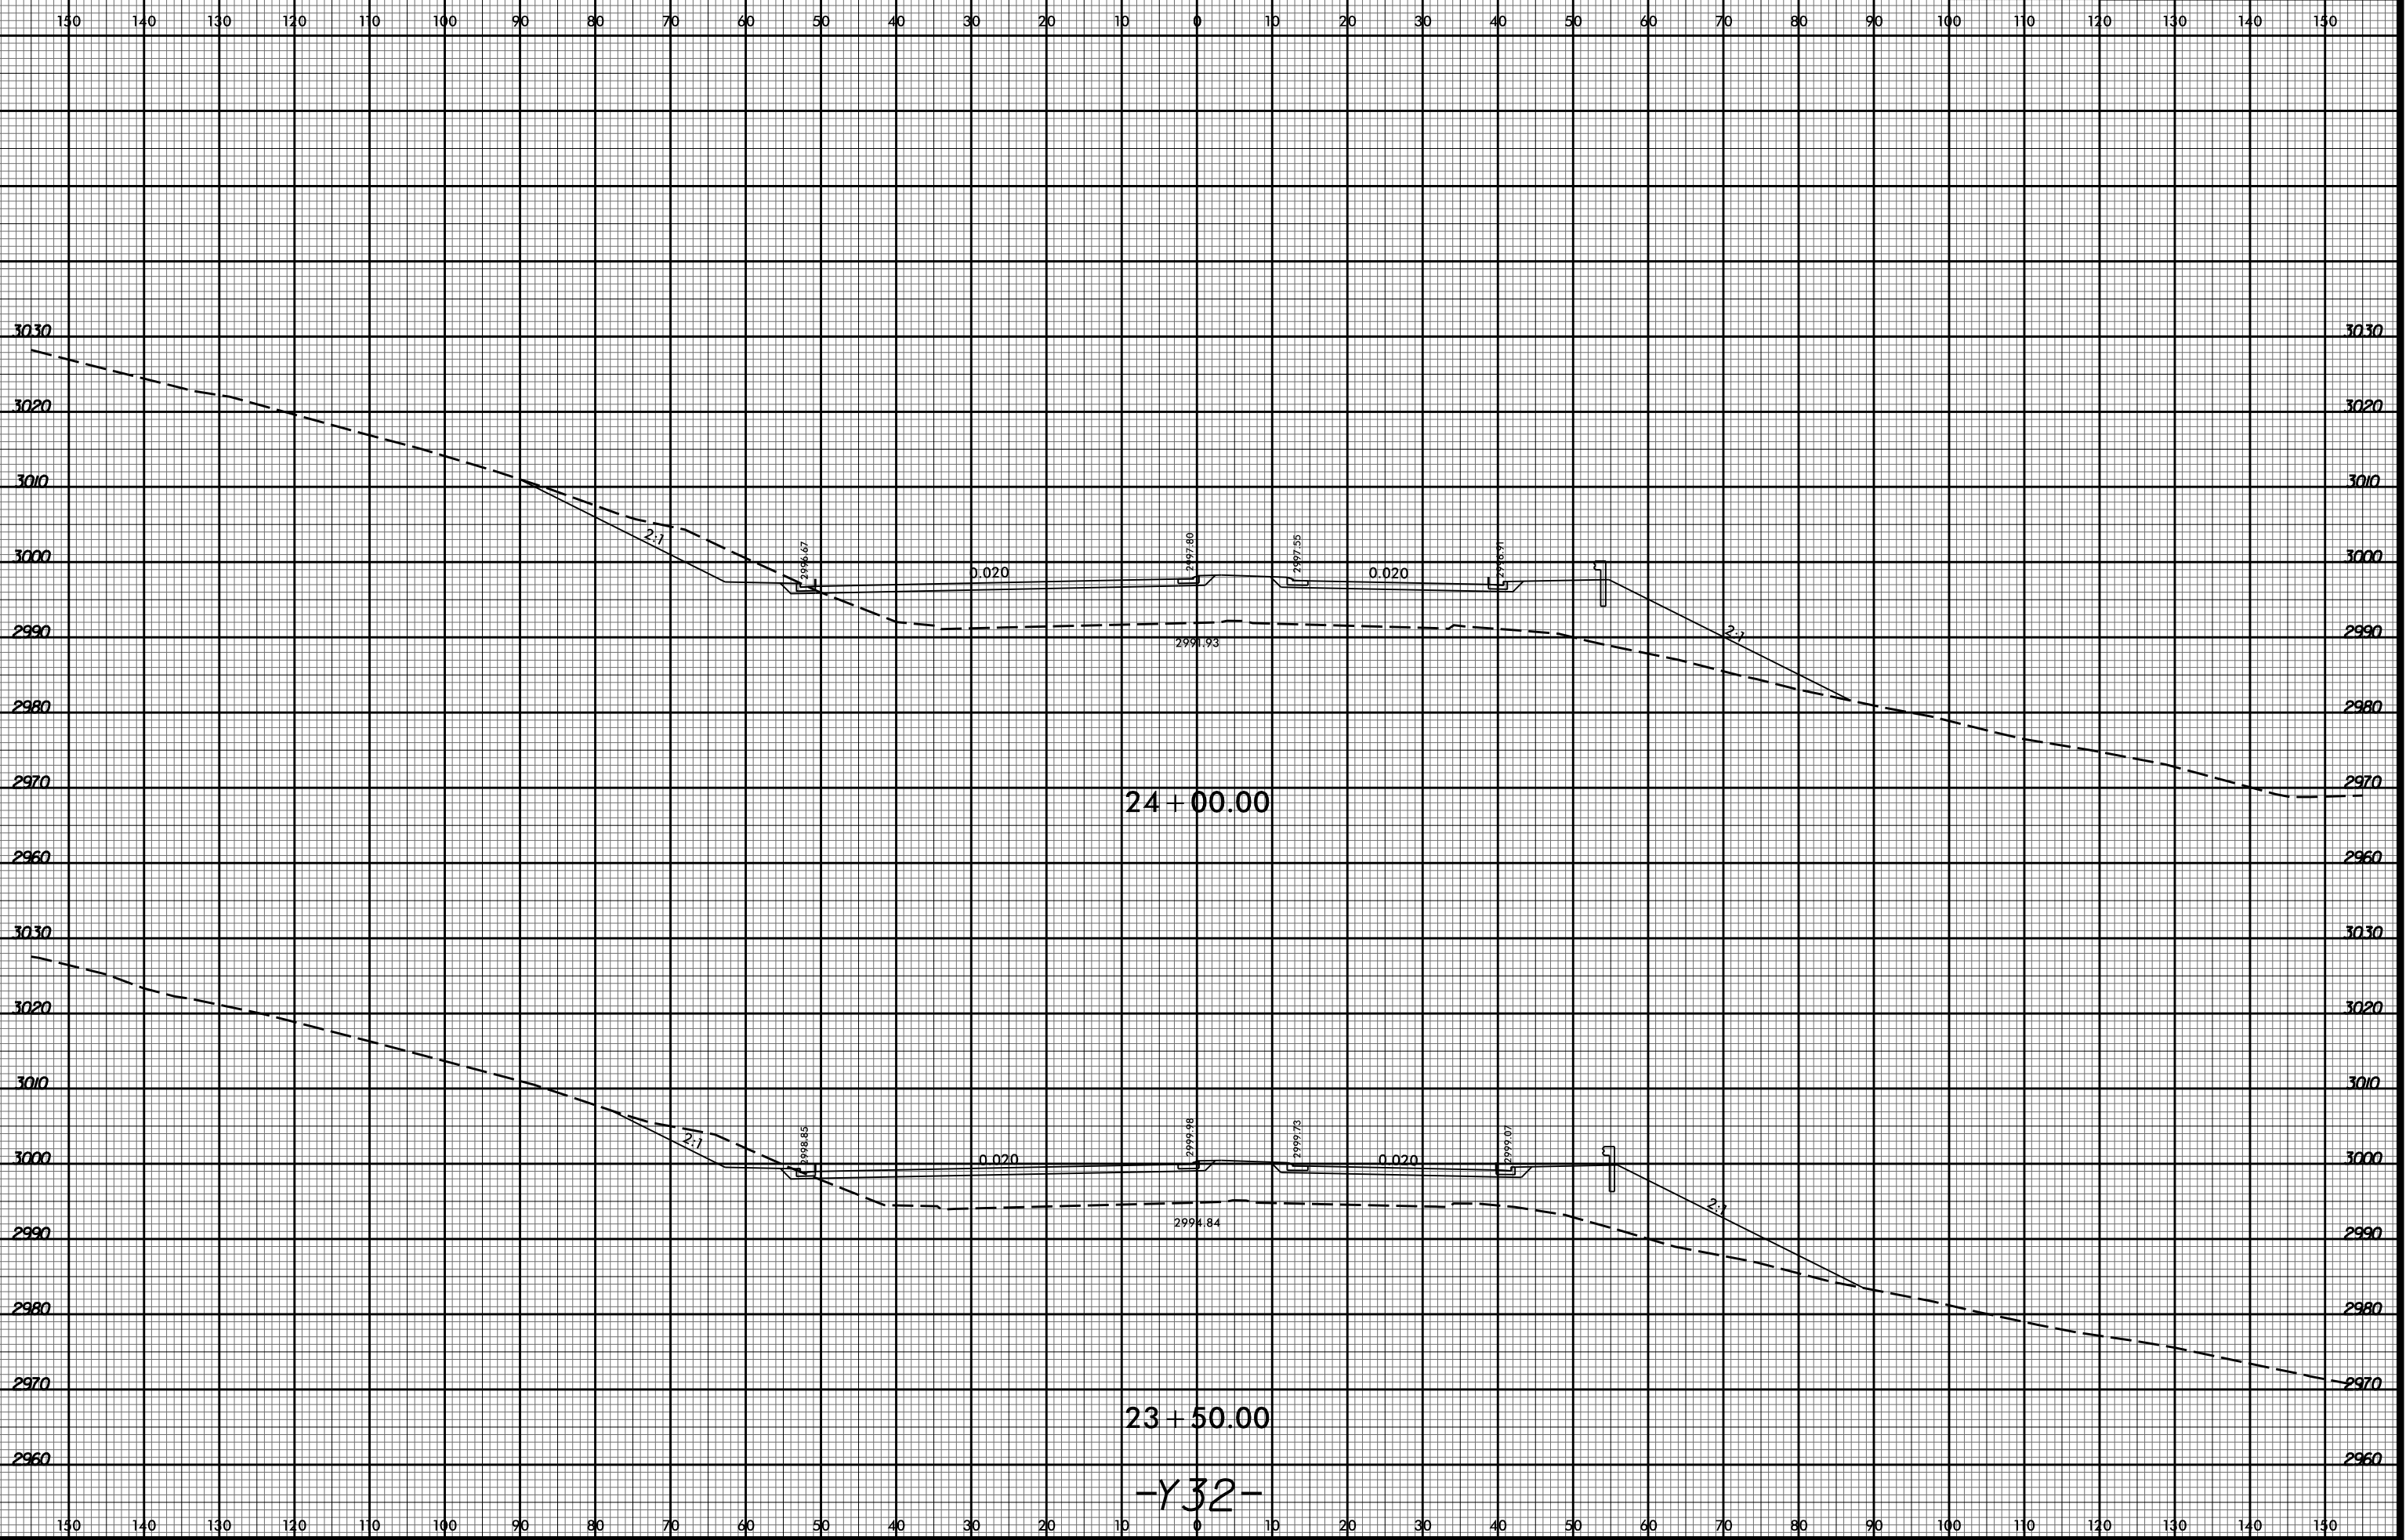

10:48:18 AM  
R2915D Rcdy\_xpl\_Y32.dgn  
Division

24 + 00.00

23 + 50.00

-Y32-