
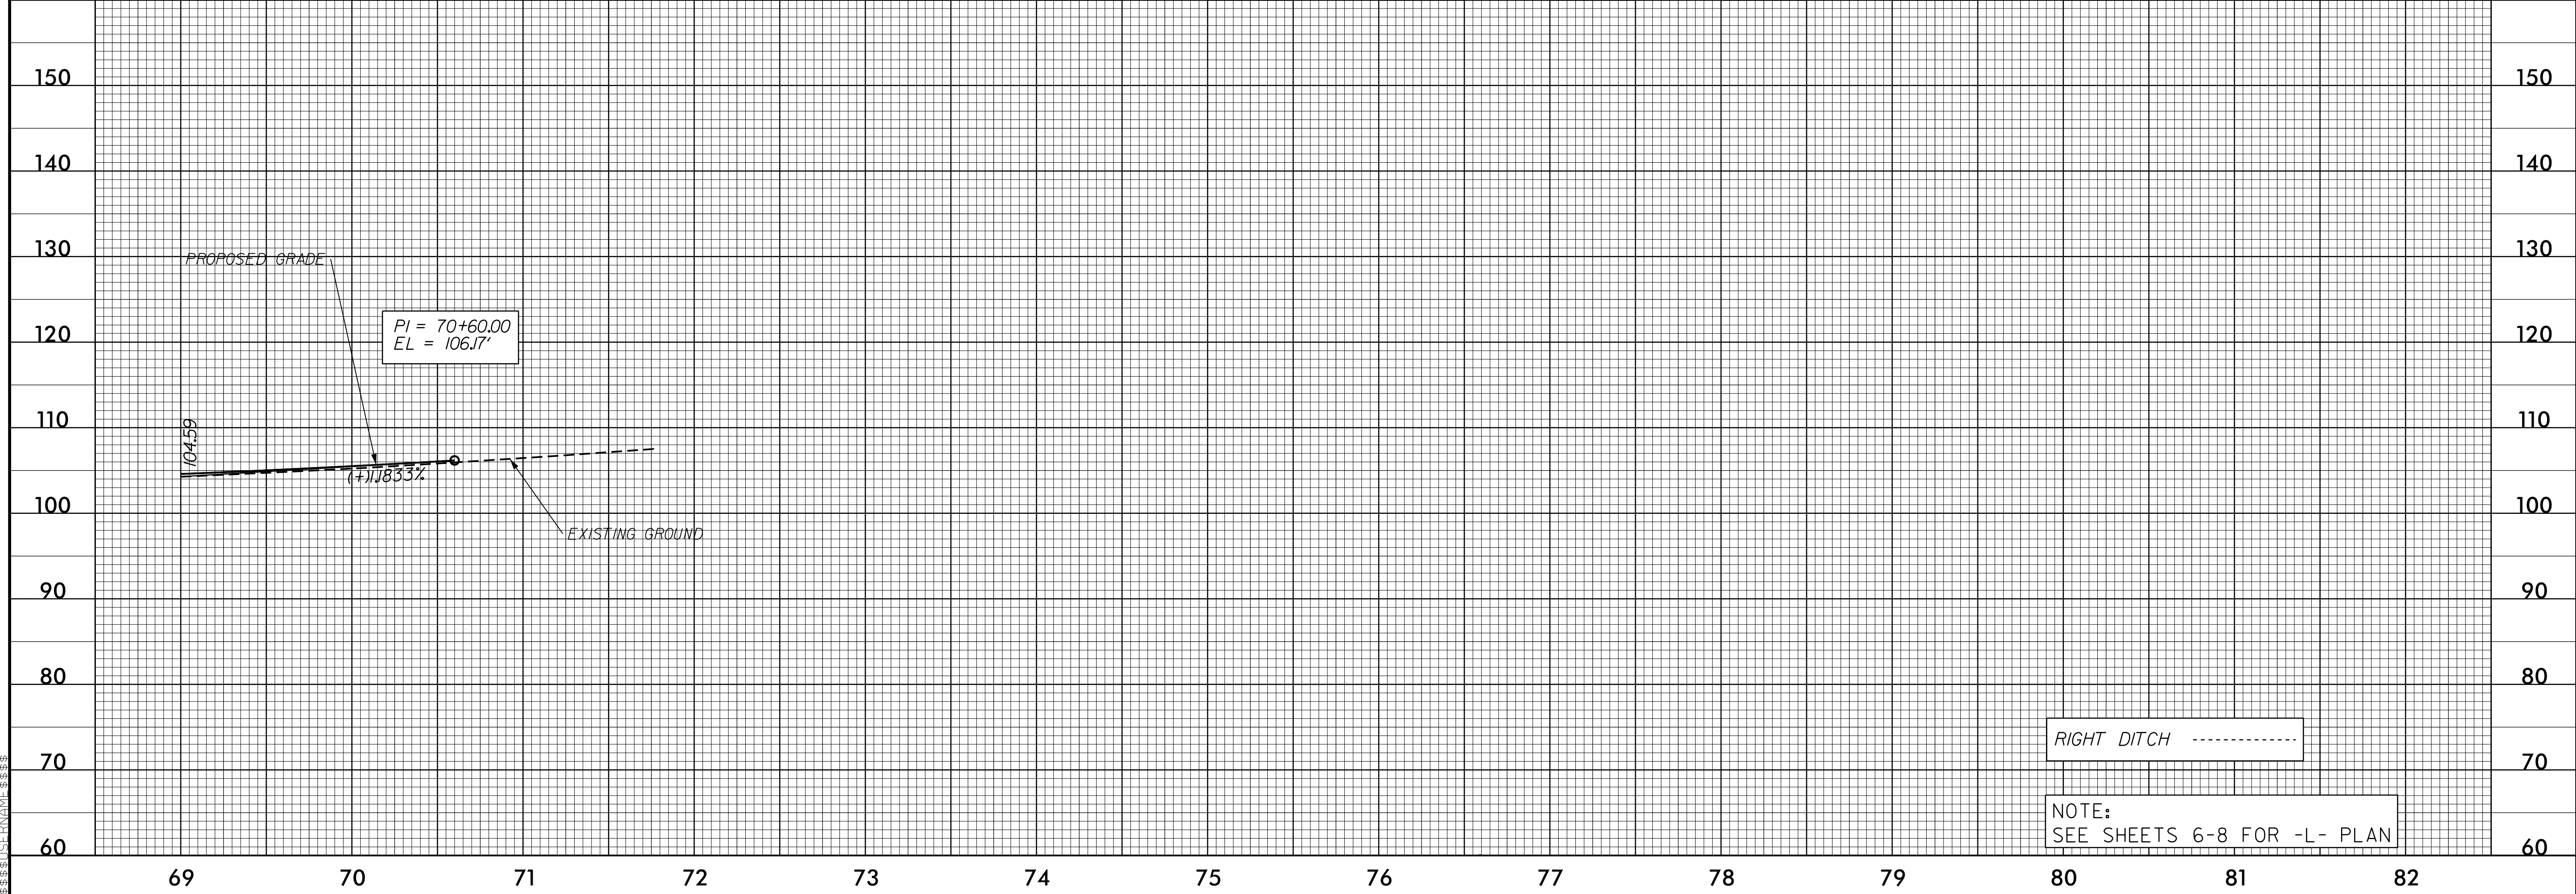


5/28/19

PROJECT REFERENCE NO. W-5512	SHEET NO. 18
ROADWAY DESIGN ENGINEER SEAL 37874 JIM D. JOINS, PE 3/26/2015	HYDRAULICS ENGINEER SEAL 03663 MELANIE MYNEN 3/26/2015

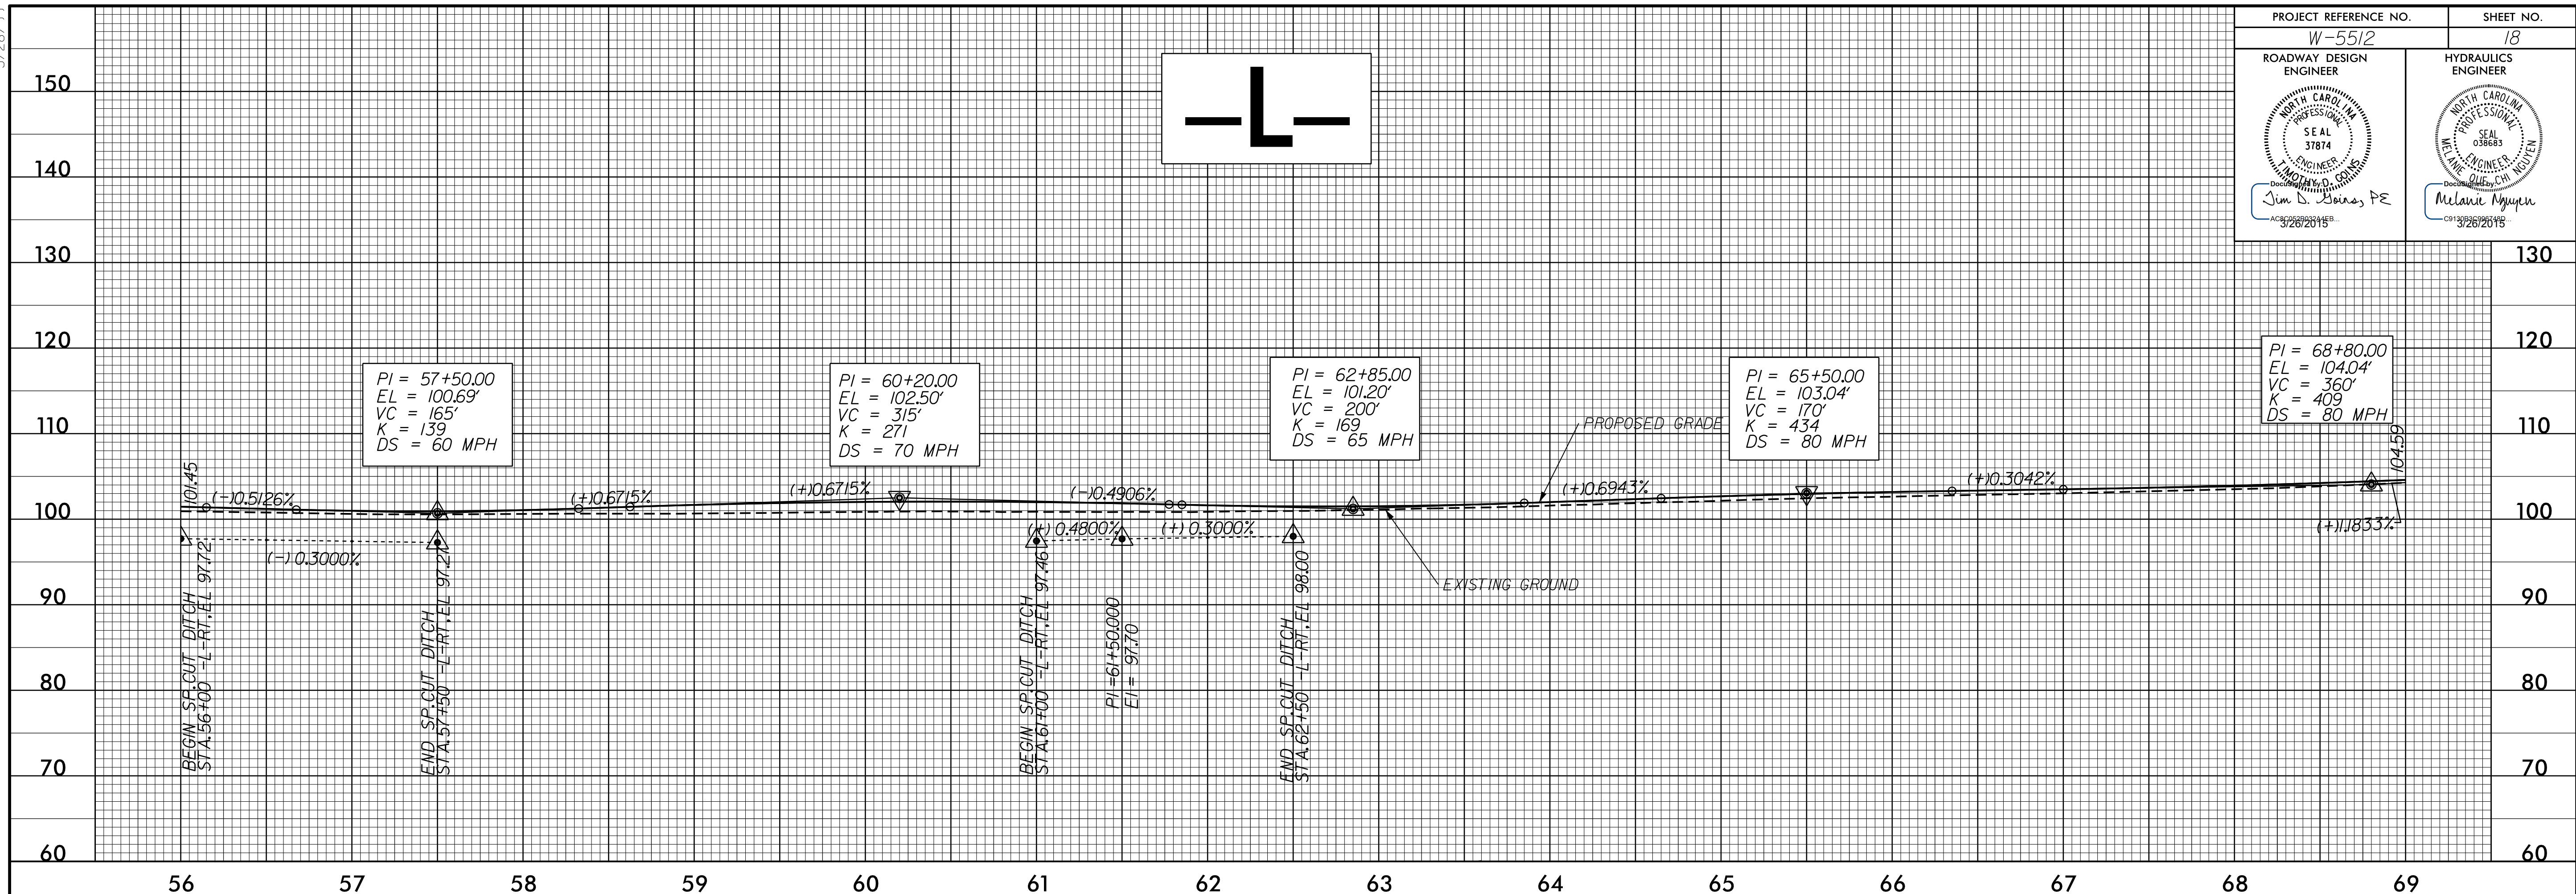

RIGHT DITCH -----

NOTE:  
SEE SHEETS 6-8 FOR -L- PLAN

C:\MAR2016\_11\41\03\W-5512\Drawings\Profile\W-5512\_Rd\_L\_PFL\_18.DGN