
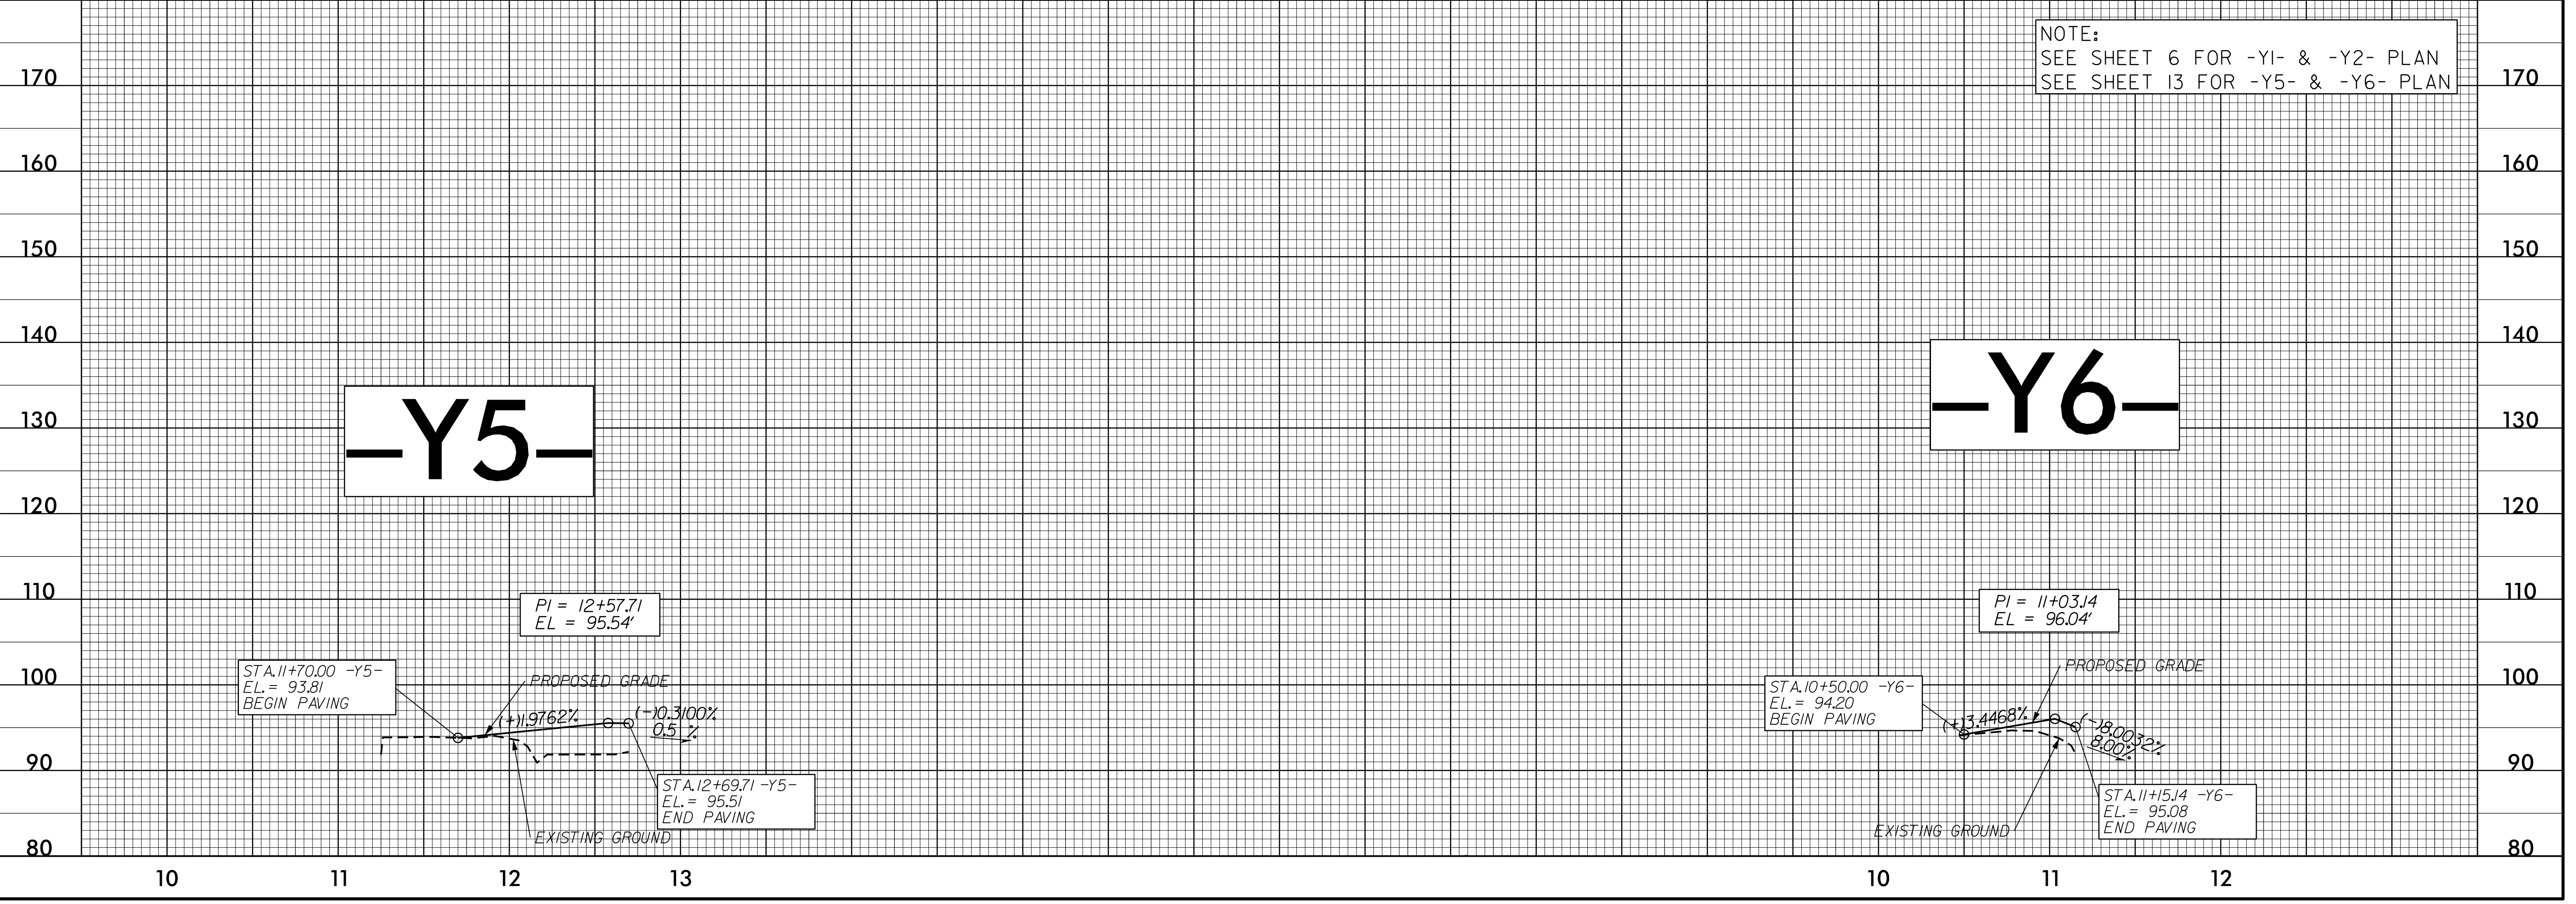


PROJECT REFERENCE NO. W-5512	SHEET NO. 23
ROADWAY DESIGN ENGINEER JIM L. BOINOS, P.E. 3/28/2015	HYDRAULICS ENGINEER MELANIE MYNEN 3/28/2015

5/28/15

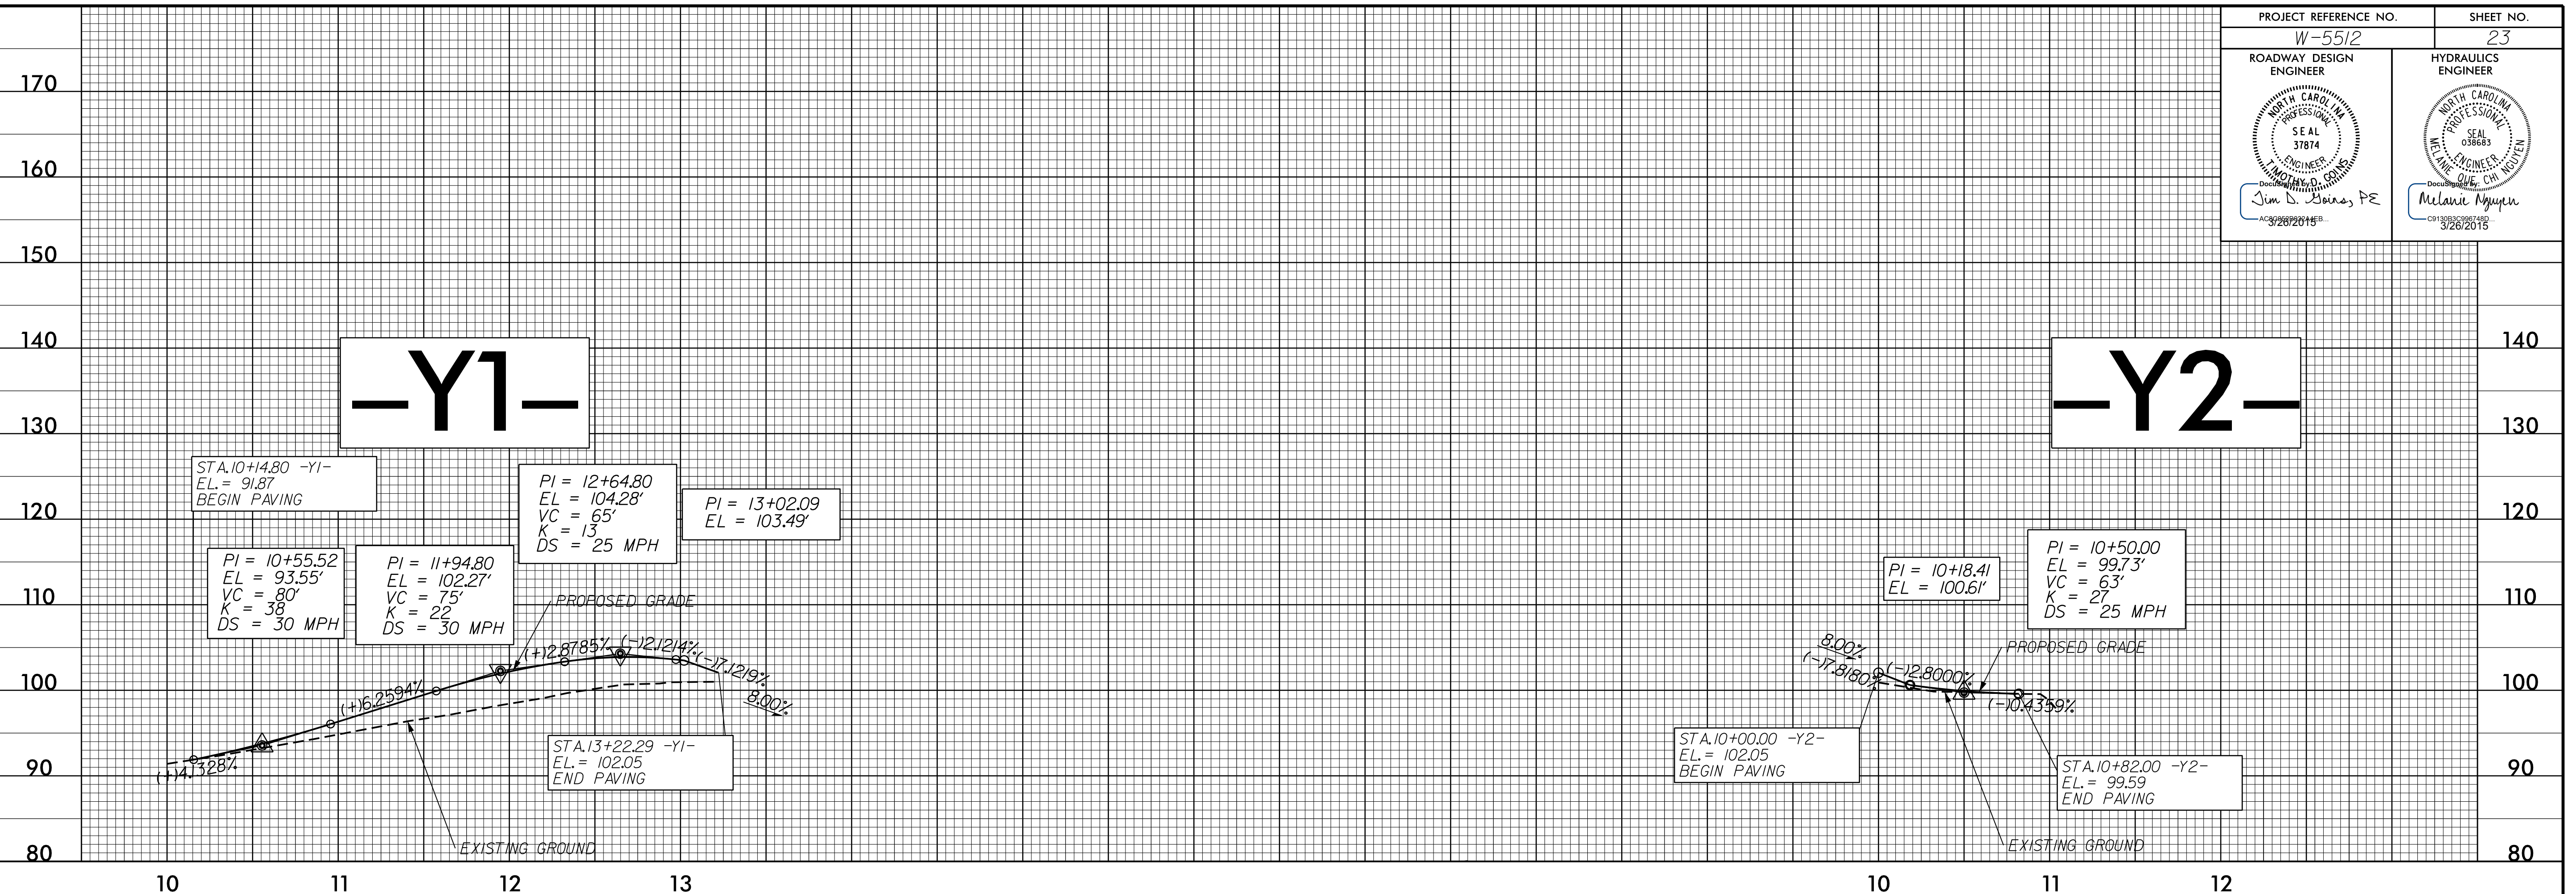

NOTE:  
SEE SHEET 6 FOR -Y1- & -Y2- PLAN  
SEE SHEET 13 FOR -Y5- & -Y6- PLAN

C:\WAB\2015\11476\11476.dwg 11/4/15 11:47 AM 11/4/15 11:47 AM