



NOTE:  
1. ACTIVATE CHANGEABLE MESSAGE SIGN FIVE (5) DAYS BEFORE OFF-SITE DETOUR IS IMPLEMENTED.

NOTES:  
1. REFER TO RSD 1101.02, SHEET 3 OF 15 AND RSD 1101.03, SHEET 1 & 2 OF 9, FOR ADDITIONAL SIGNS AND GENERAL NOTES.  
2. SEE SHEET TMP-2D FOR THE SPECIAL SIGN DESIGN.  
3. ALL DETOUR SIGN LOCATIONS ARE APPROXIMATE.

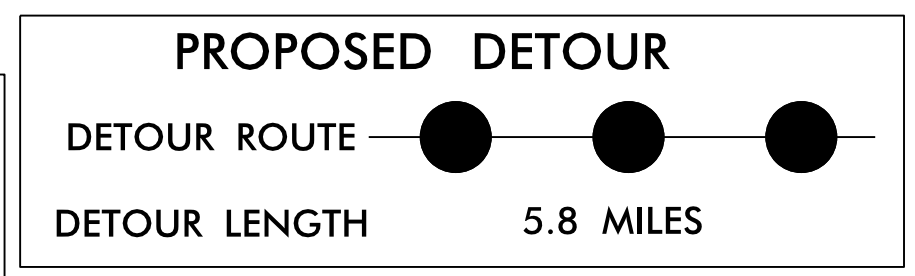

APPROVED: Jason M. Pickens DATE: 3/31/2015

SEAL: NORTH CAROLINA PROFESSIONAL ENGINEER JASON M. PICKENS 37950

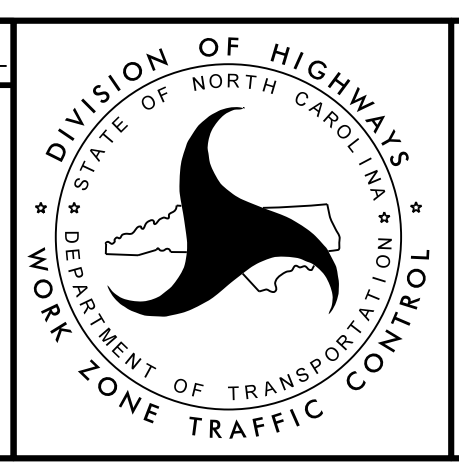

TRANSPORTATION MANAGEMENT PLAN  
TOM STARLING ROAD -L- DETOUR PHASE I

26-MAR-2015 15:36 J:\W-5512\TrafficControl\TCP-W-5512.TC\_TMP\_02.dgn \$\$\$USERNAME\$\$\$