



NOTE:
1. ACTIVATE CHANGEABLE MESSAGE SIGN FIVE (5) DAYS BEFORE OFF-SITE DETOUR IS IMPLEMENTED.

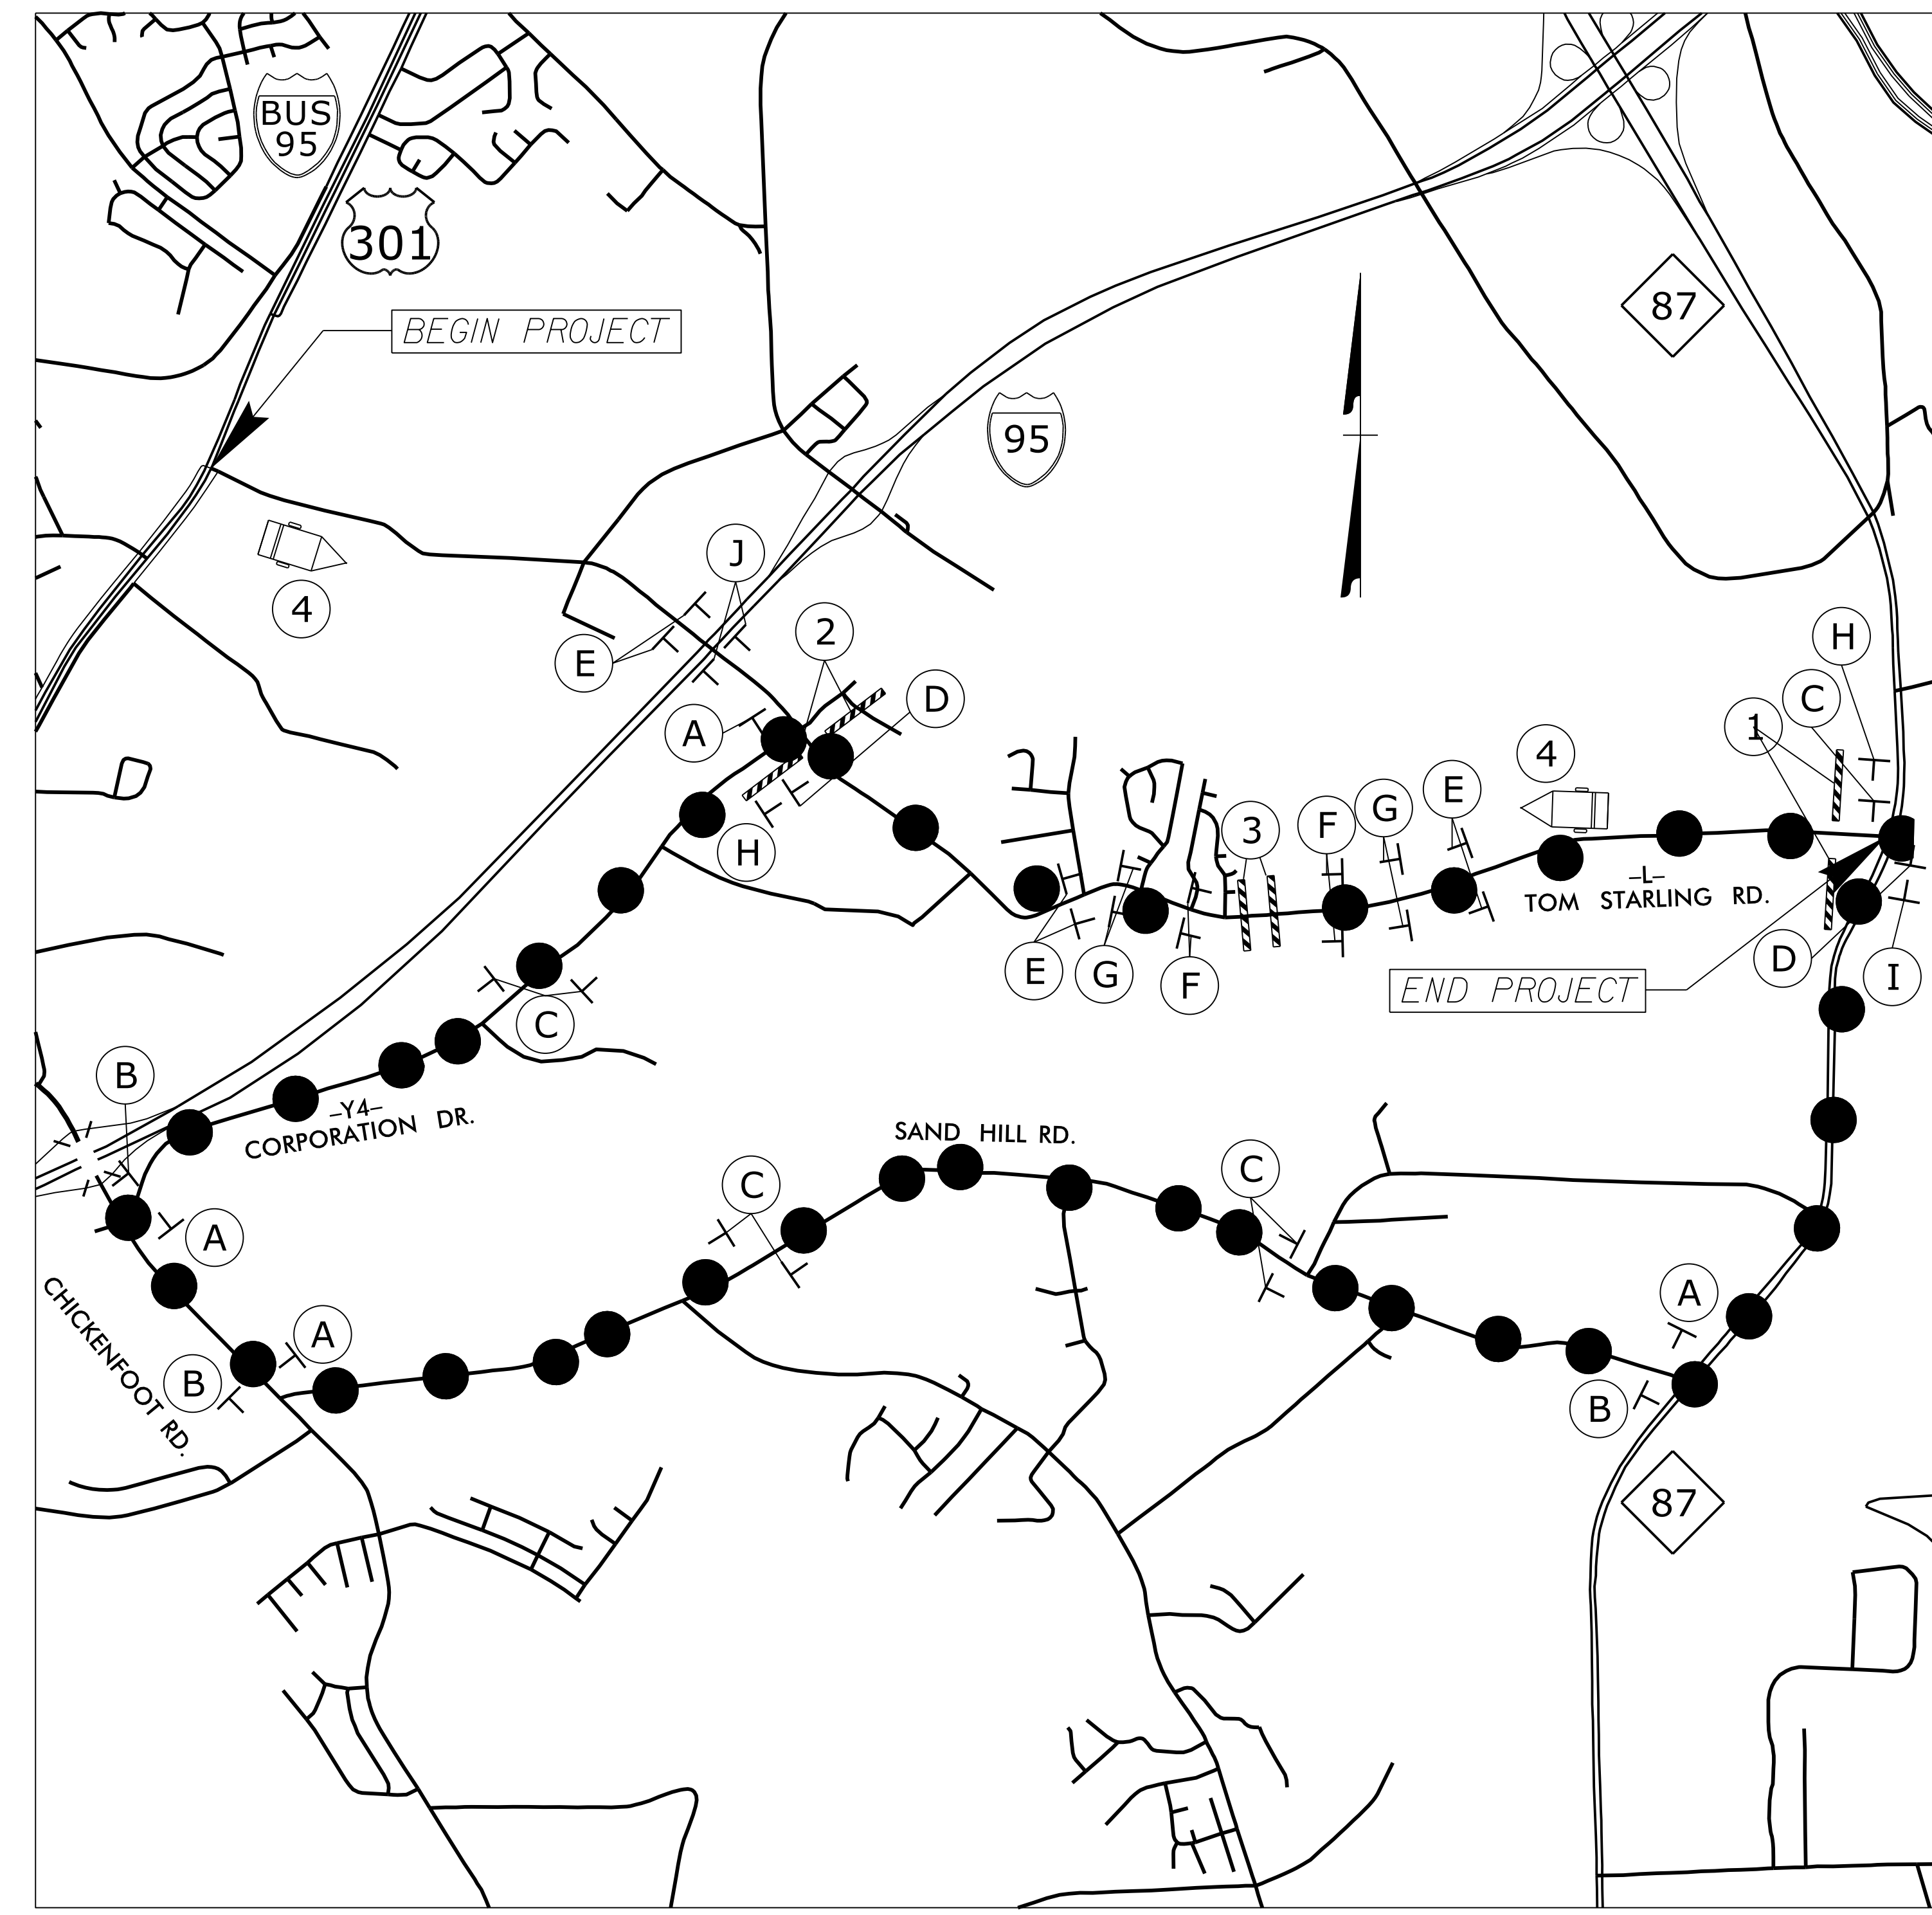


NOTES:
1. REFER TO RSD 1101.02, SHEET 3 OF 15 AND RSD 1101.03, SHEET 1 & 2 OF 9, FOR ADDITIONAL SIGNS AND GENERAL NOTES.
2. SEE SHEET TMP-2D FOR THE SPECIAL SIGN DESIGN.
3. ALL DETOUR SIGN LOCATIONS ARE APPROXIMATE.

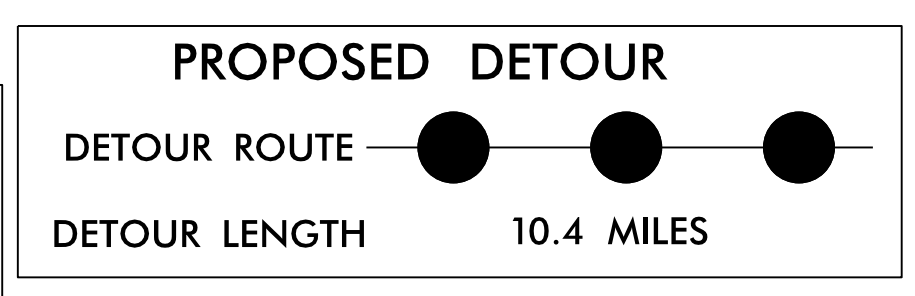

APPROVED: *Jason M. Pickens* DATE: 3/31/2015

DocuSigned by:
SEAL
NORTH CAROLINA PROFESSIONAL ENGINEER
JASON M. PICKENS
37950

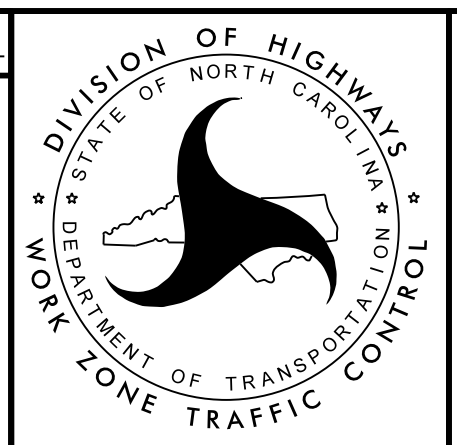

TRANSPORTATION MANAGEMENT PLAN
TOM STARLING ROAD -L- DETOUR PHASE I

26-MAR-2015 15:36 J:\W-5512\TrafficControl\TCP\W-5512.TC_TMP_02A.dgn \$\$\$\$USERNAME\$\$\$