
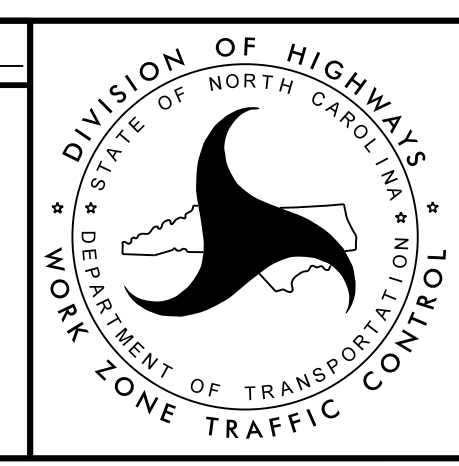
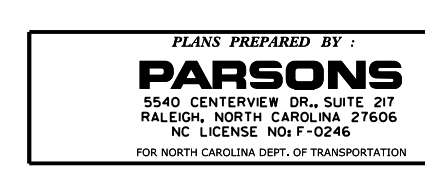


BREAK LINE SEE SHEET TMP-15

BREAK LINE SEE SHEET TMP-17

25 MAR 2015 15:37 \\TrafficControl\TCP\W-5512.TC\_TMP\_16.dgn

APPROVED: Jason M. Pickens DATE: 3/31/2015

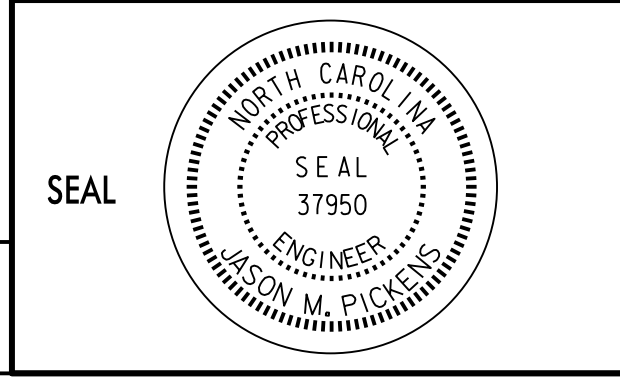

TRANSPORTATION  
MANAGEMENT PLAN

**PHASE II  
DETAIL 4**